


SEEDING
END SQ.
WIDTH YDS.

2 OHIO 101
384

LAKE COUNTY
LAK-2-14.22

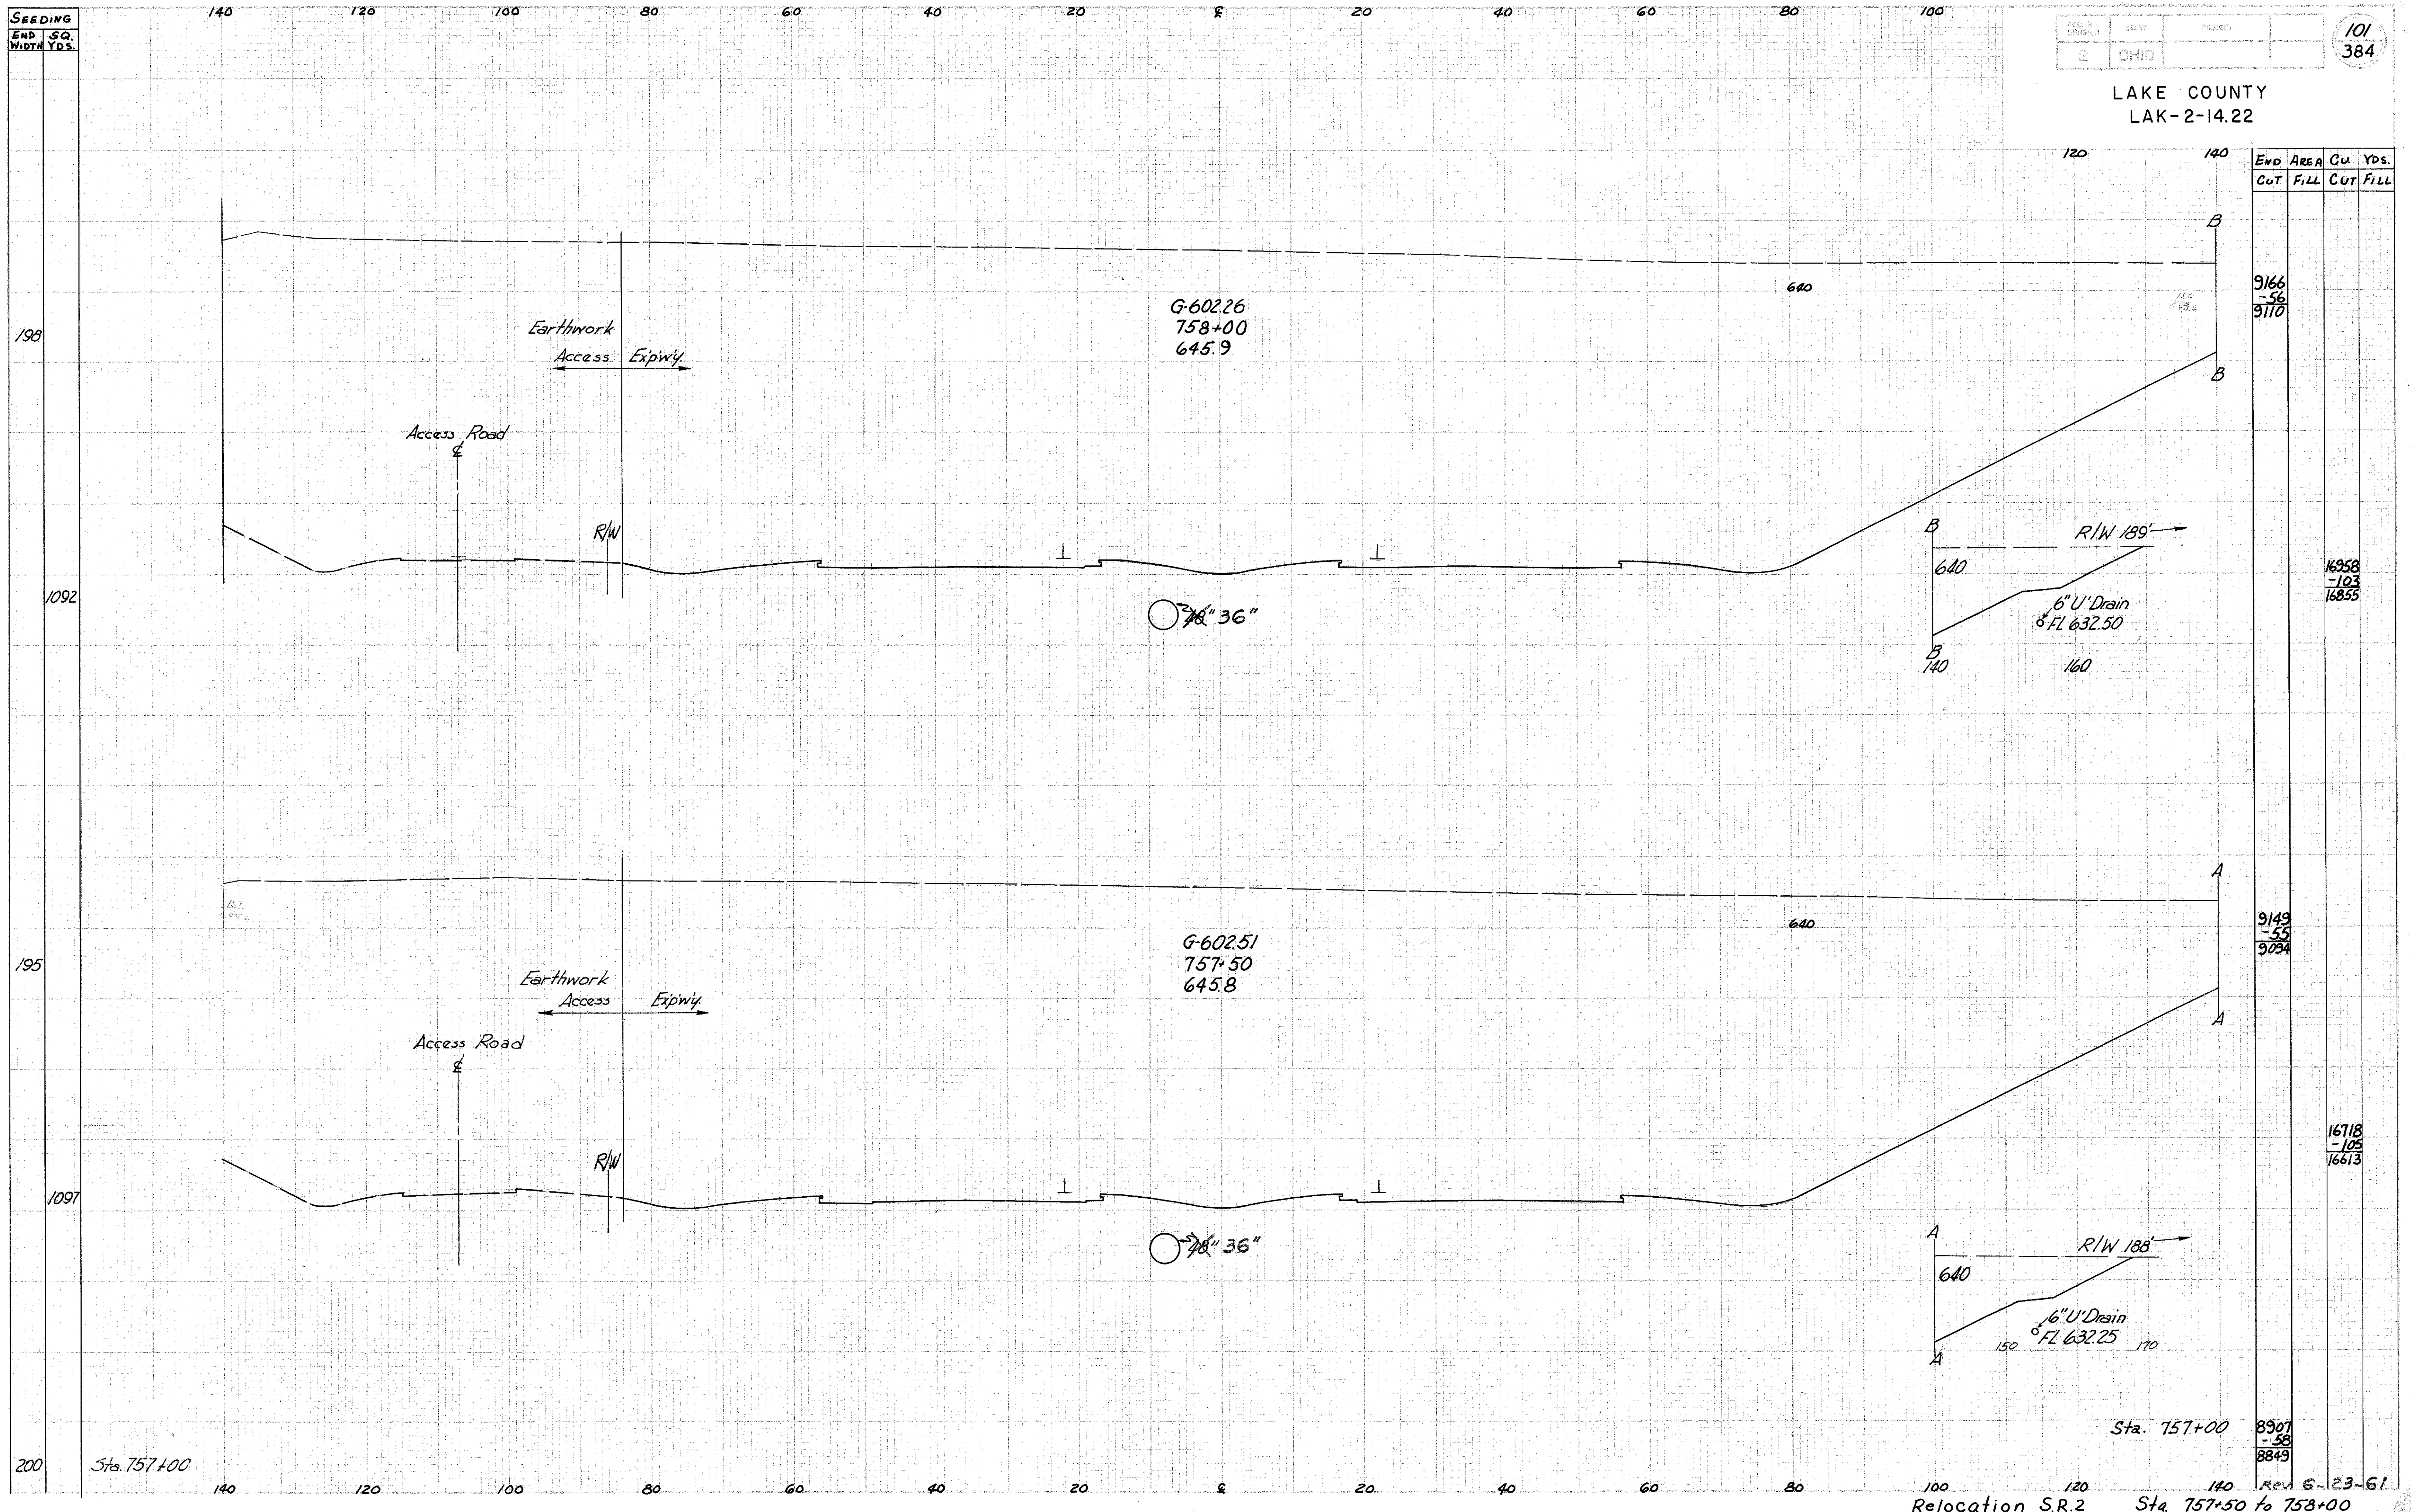

END STA	AREA		Cu Yds.	
	Cut	Fill	Cut	Fill
9166				
-56				
9170				
16958				
-103				
16855				
9149				
-55				
9094				
16718				
-105				
16613				
8907				
-58				
8849				

Sta. 757+00
Relocation S.R.2 Sta. 757+50 to 758+00
Rev. 6-23-61

Back x-1-17
1/11/11
By R.