


Seeding  
End Width 89.  
Yds.

LAKE COUNTY  
LAK-2-14.22

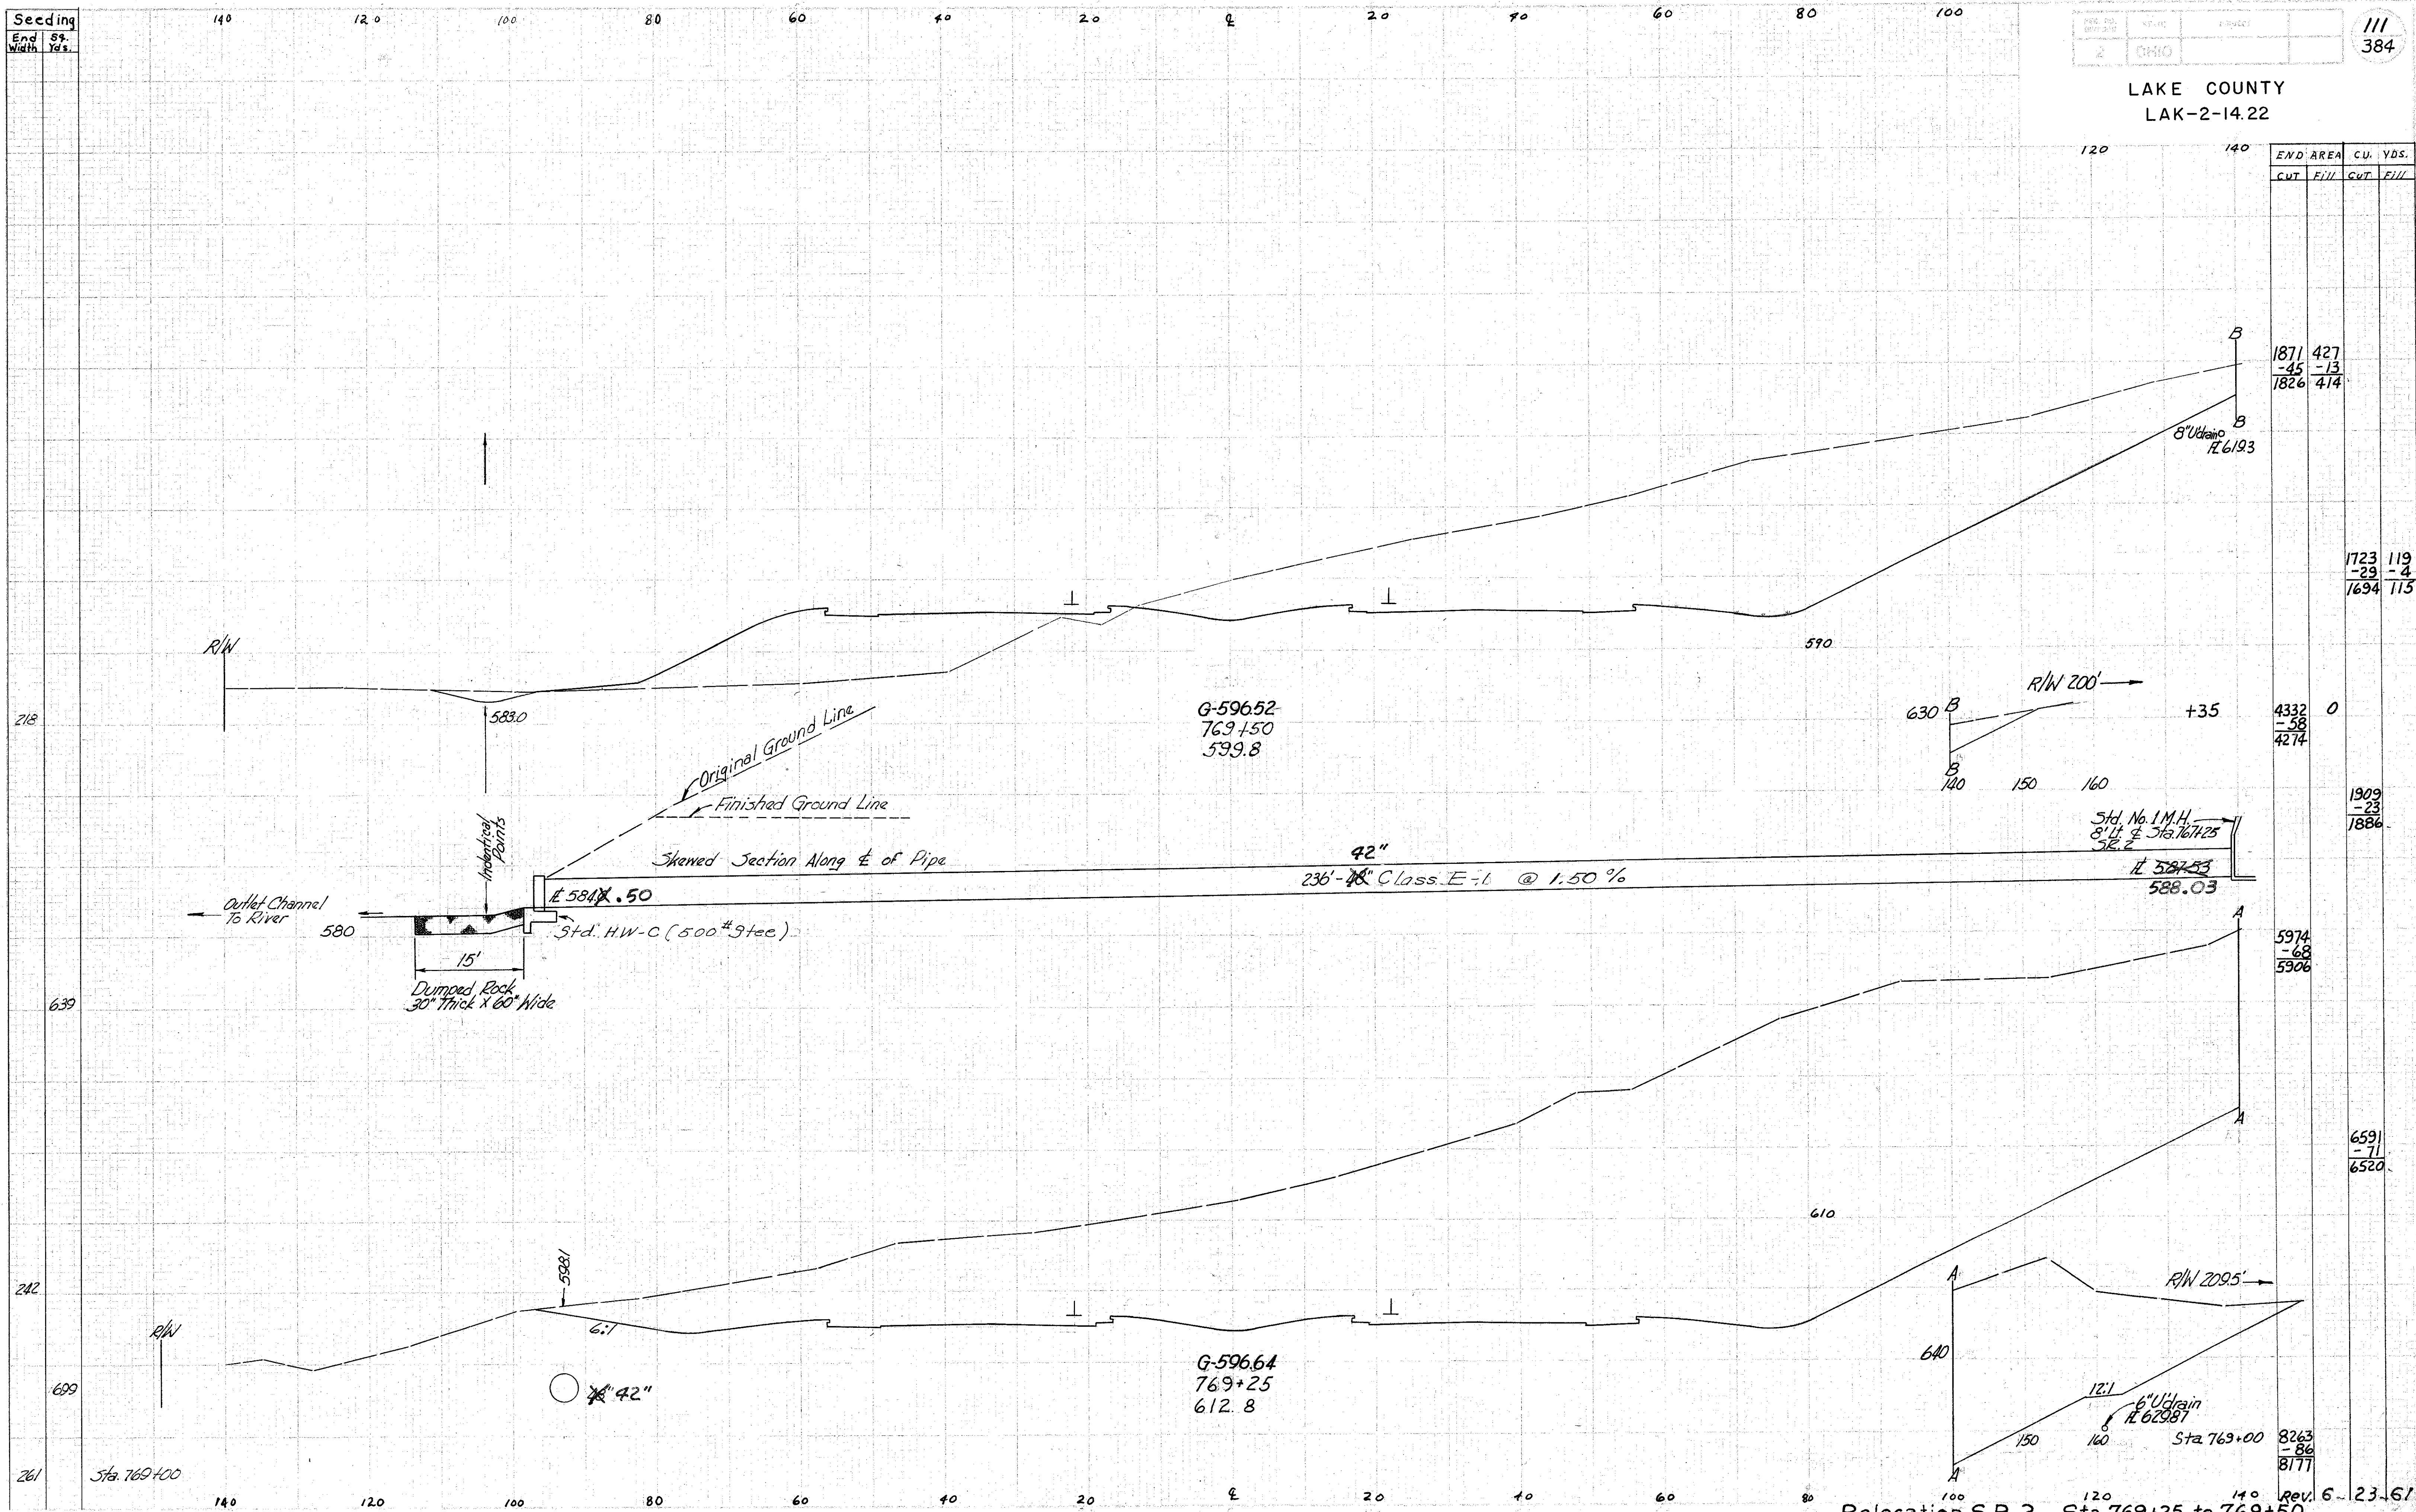

END AREA		CU. YDS.	
CUT	FILL	CUT	FILL

1871	427		
-45	-13		
1826	414		

1723	119		
-29	-4		
1694	115		

4332	0		
-58			
4274			

1909			
-23			
1886			

5974			
-68			
5906			

6591			
-71			
6520			

8263			
-86			
8177			