


Seeding
End Area
Width Yds.

116
384

LAKE COUNTY
LAK-2-14.22

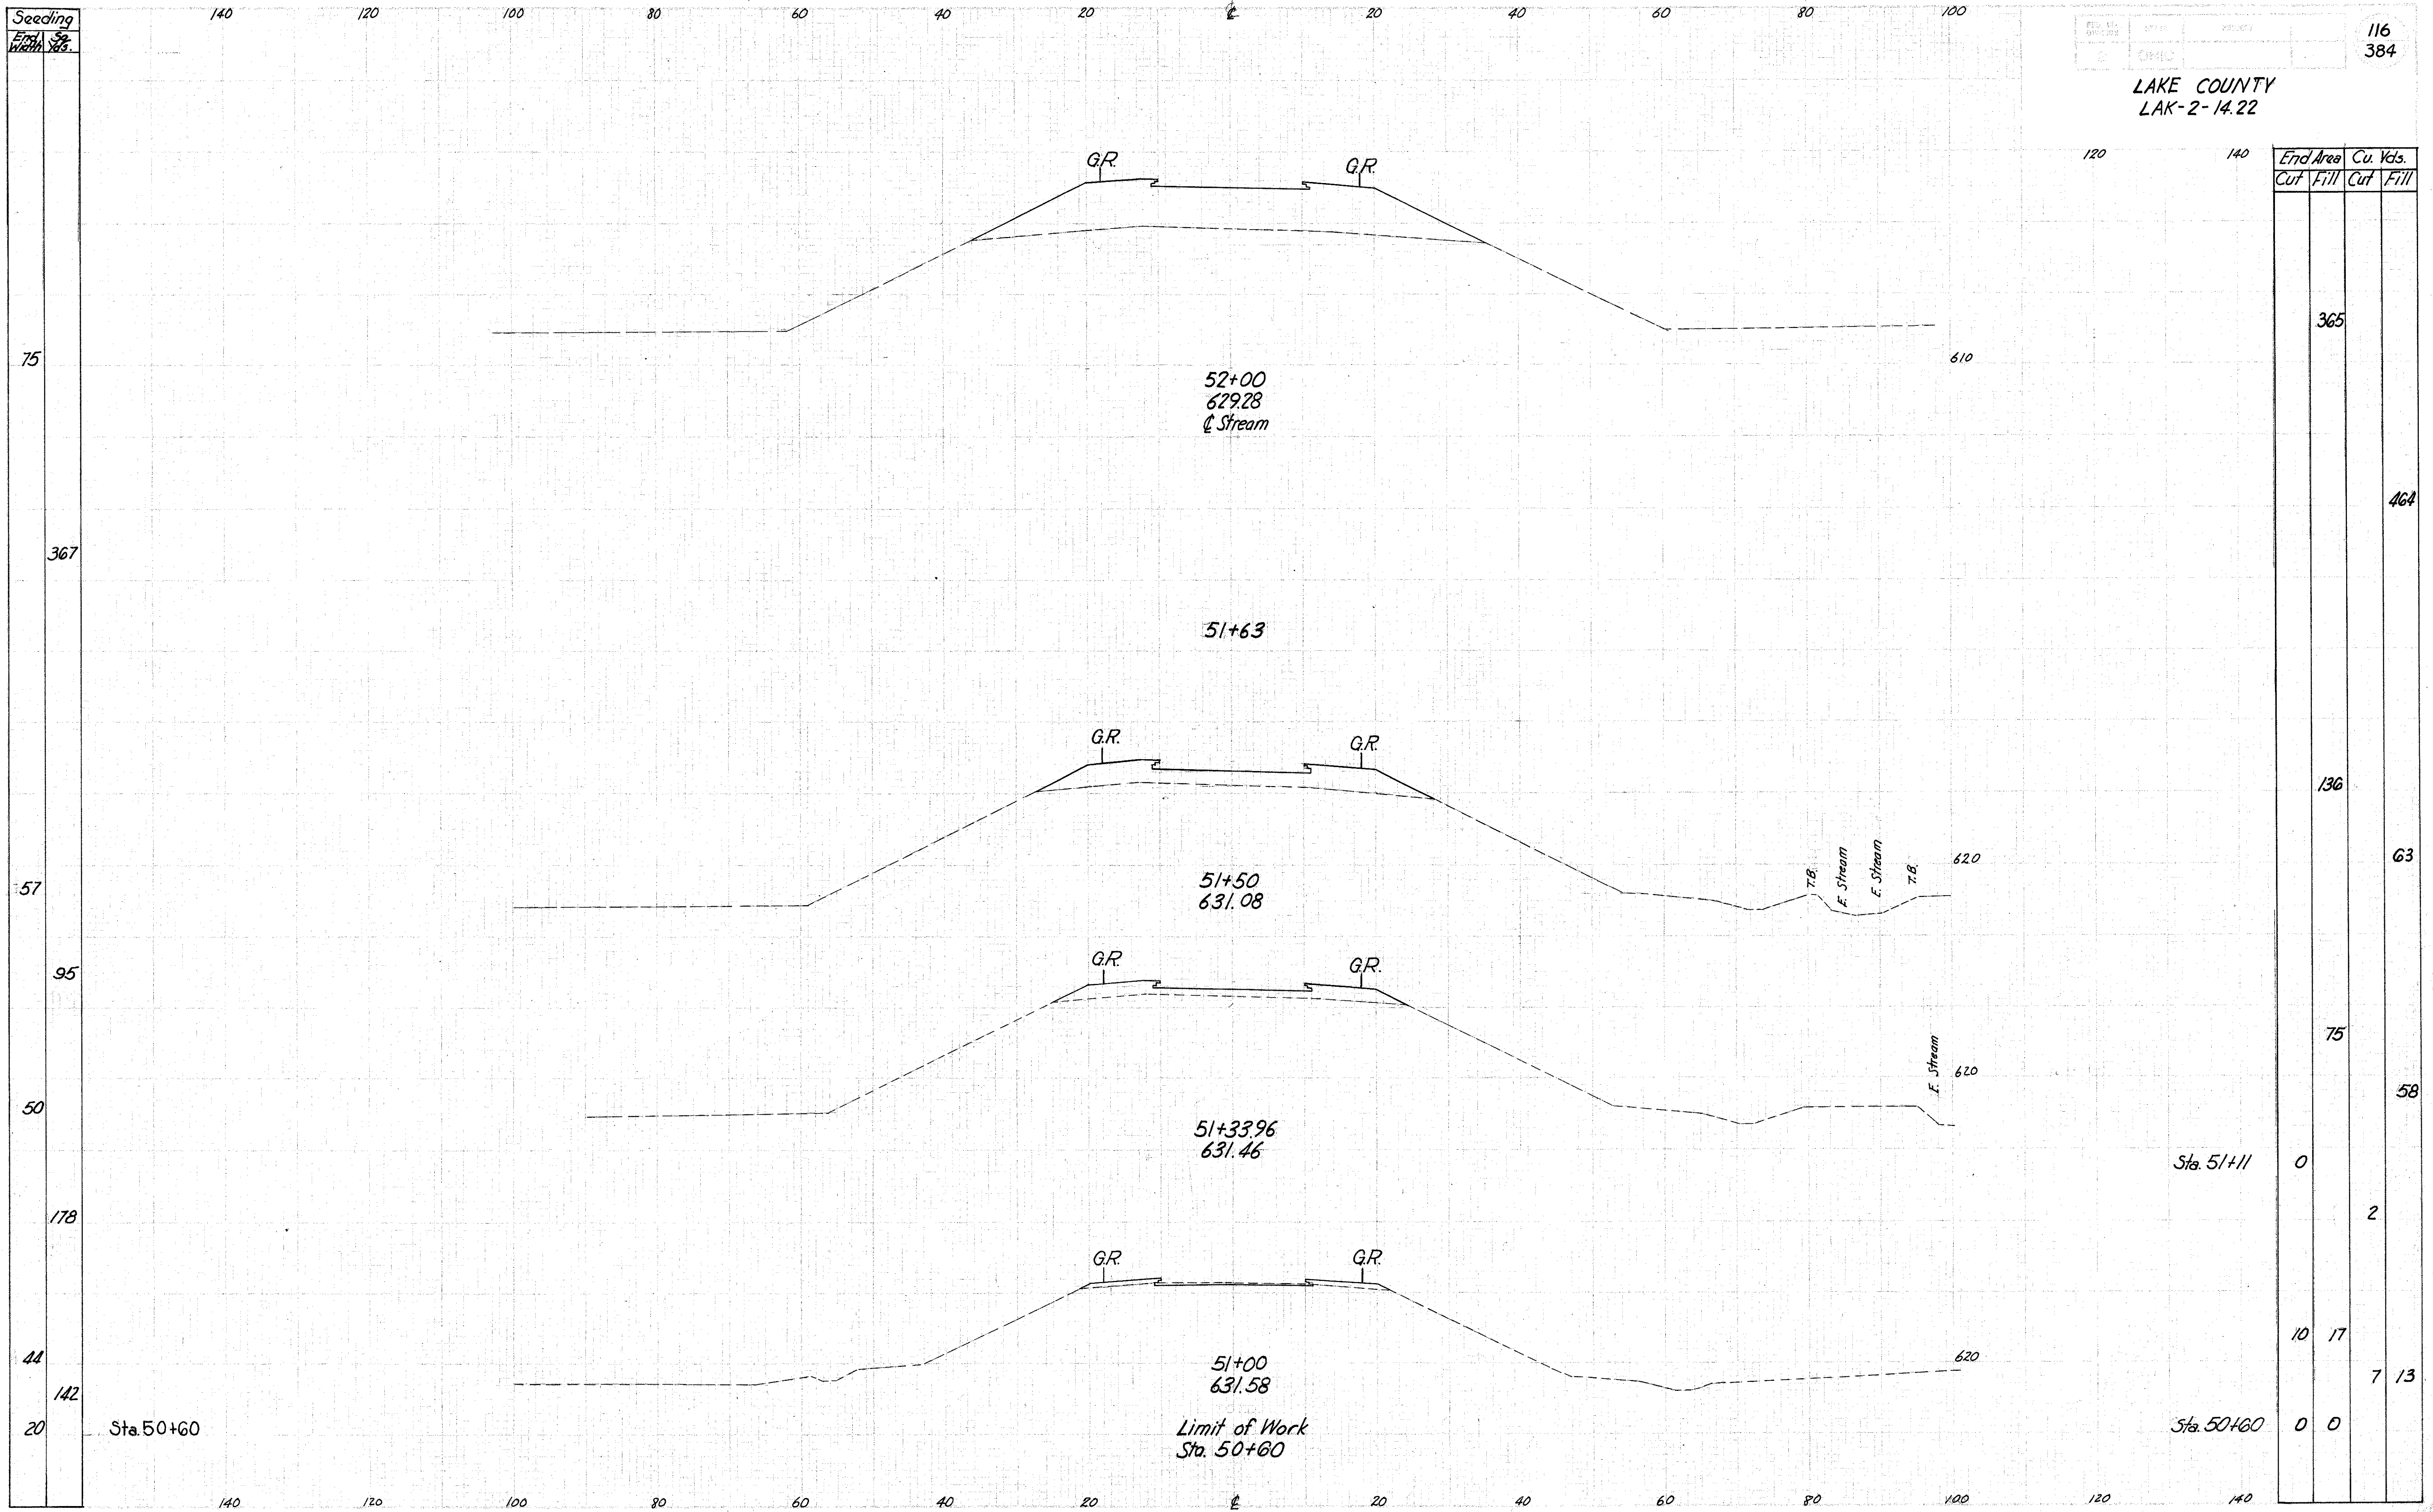

End Area		Cu. Yds.	
Cut	Fill	Cut	Fill
		365	
			464
		136	
			63
		75	
			58
		0	
			2
		10	17
			7 13
		0	0

Reconstr. Blackbrook Road Sta. 51+00 to 52+00