


Seeding
End Width
Sq. Yds.

140 120 100 80 60 40 20 0 20 40 60 80 100

117
384

LAKE COUNTY
LAK-2-14.22

115
118
110
567
94
469
75

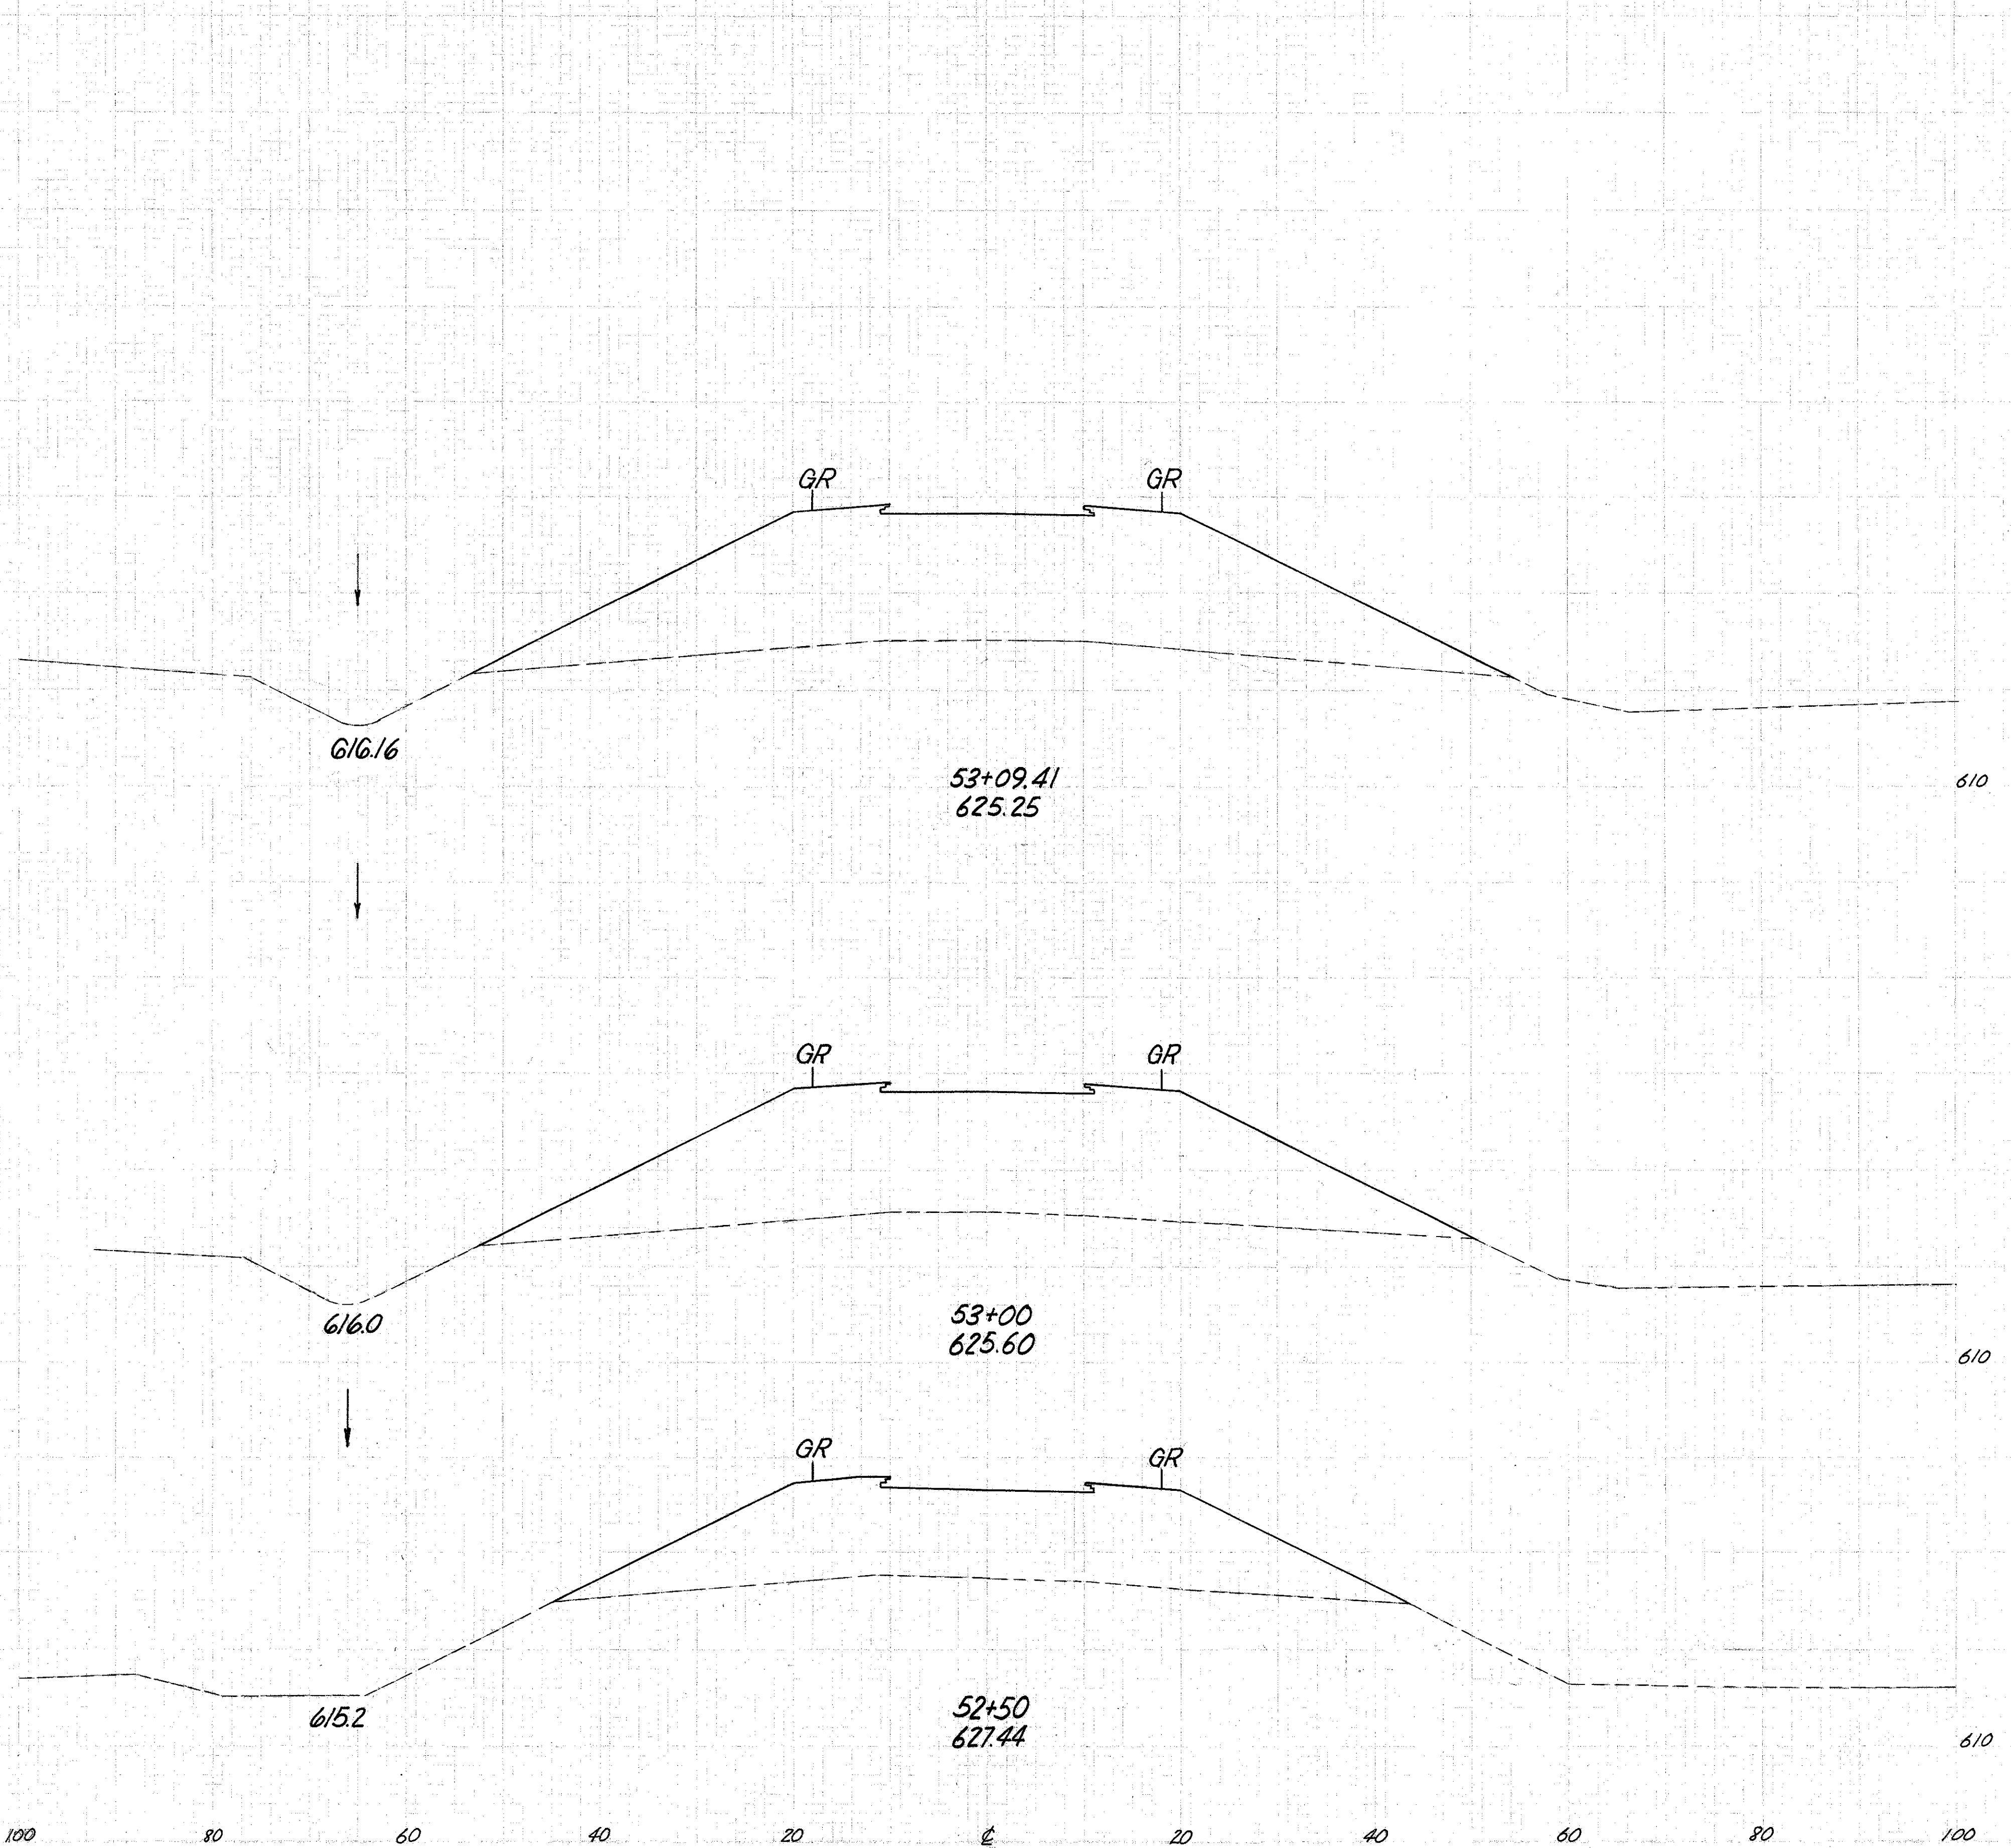

Sta. 52+00

Sta. 52+00

Reconstr. Blackbrook Road Sta. 52+50 to 53+60

End Area	Cu. Yds.	
	Cut	Fill
0		
1326		
1033		
971		
657		
365		

1031
612
334
1507
946