



LAKE COUNTY
LAK-2-14.22

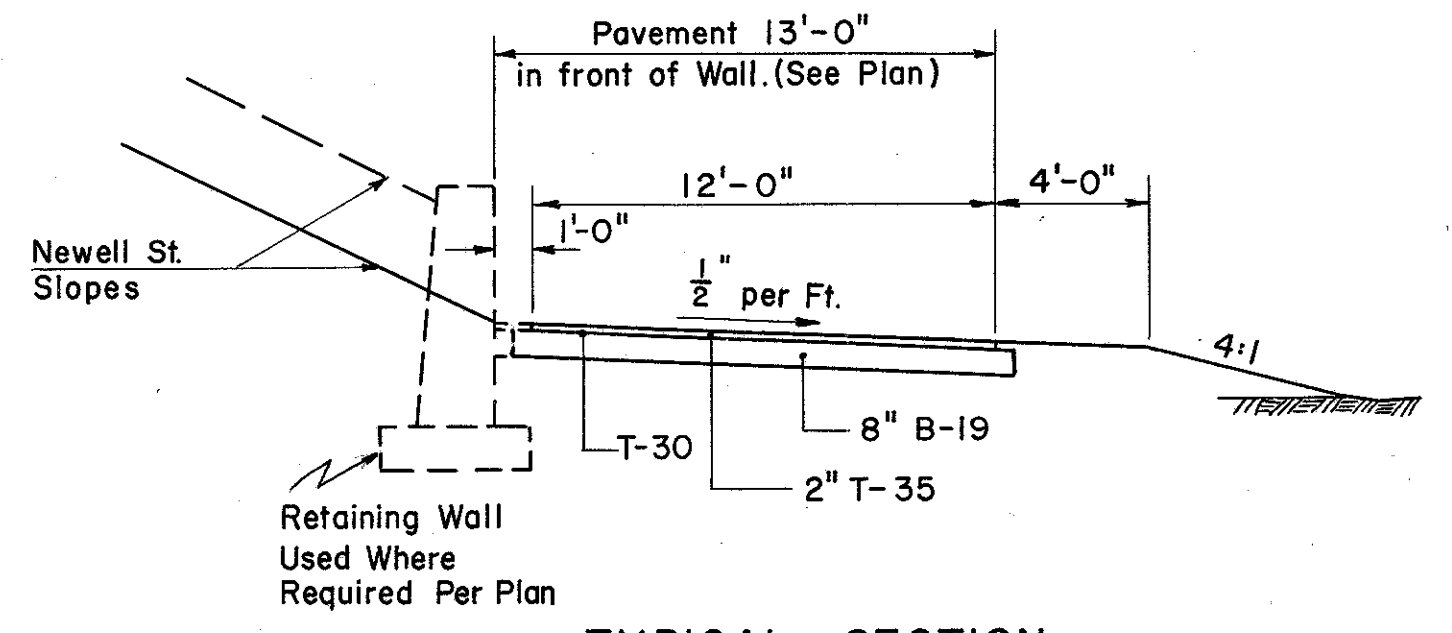

TYPICAL SECTION
FRONTAGE ROAD
WEST & EAST

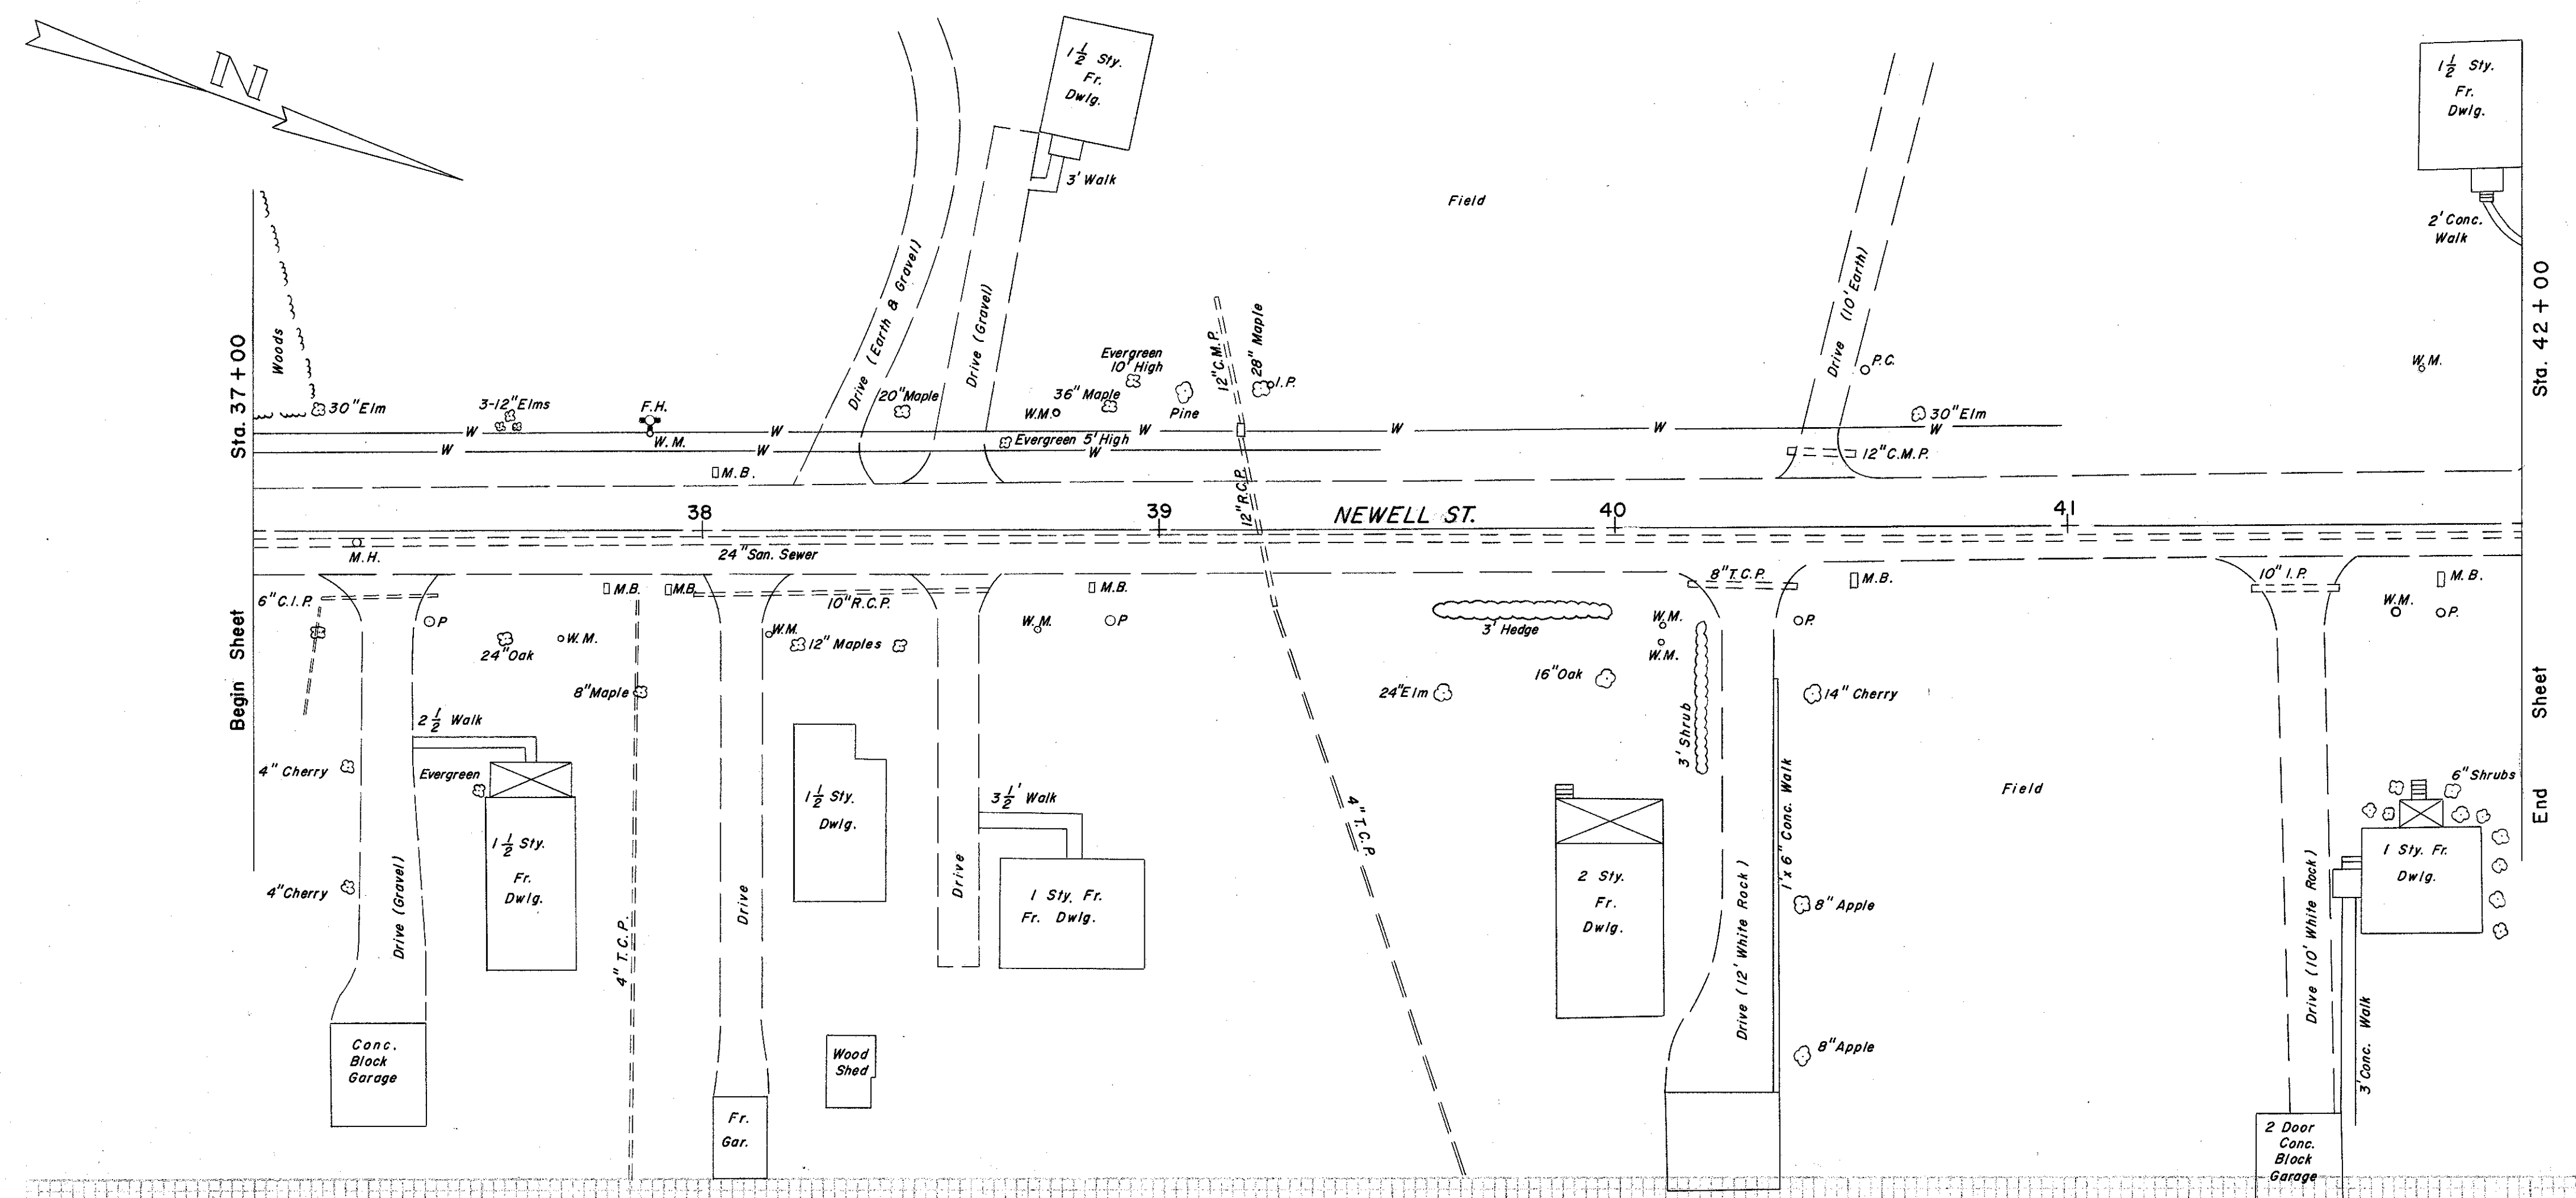