


Seeding
End 59
Width Yds.

LAKE COUNTY
LAK-2-14.22

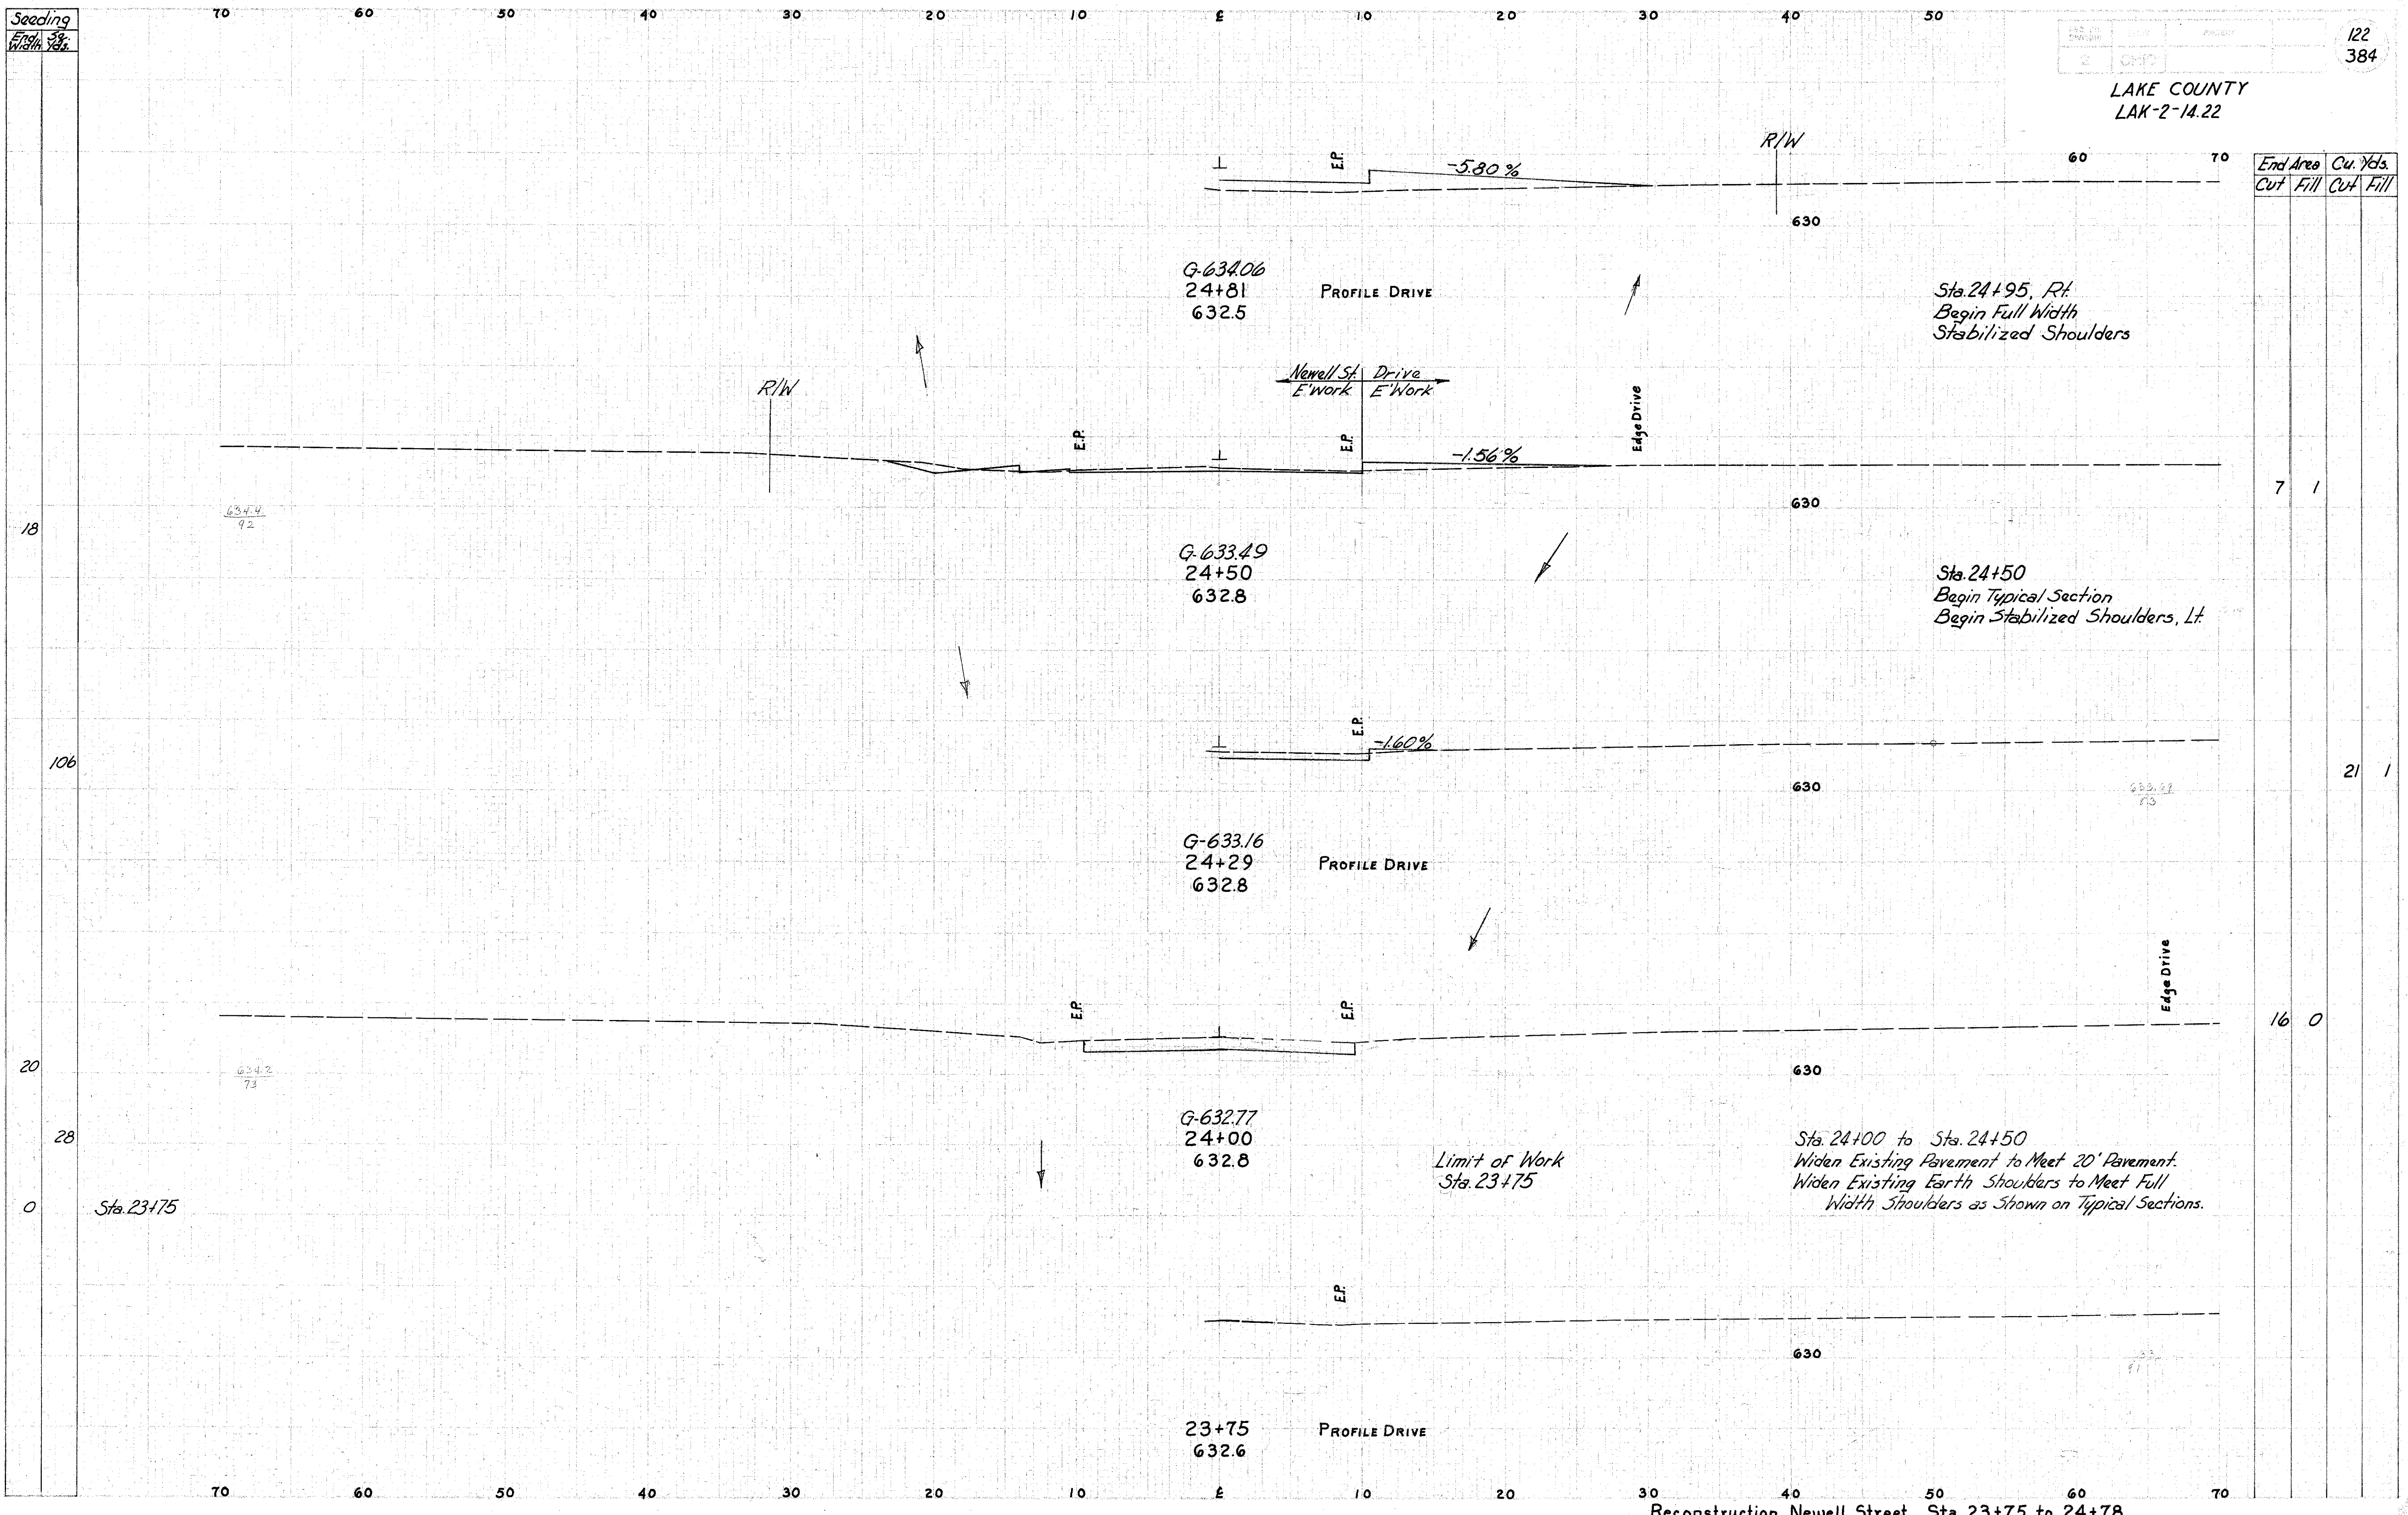

Reconstruction Newell Street Sta. 23+75 to 24+78

Profile by RT