


Seeding
End. 50
Width Yds.

LAKE COUNTY
LAK-2-14.22

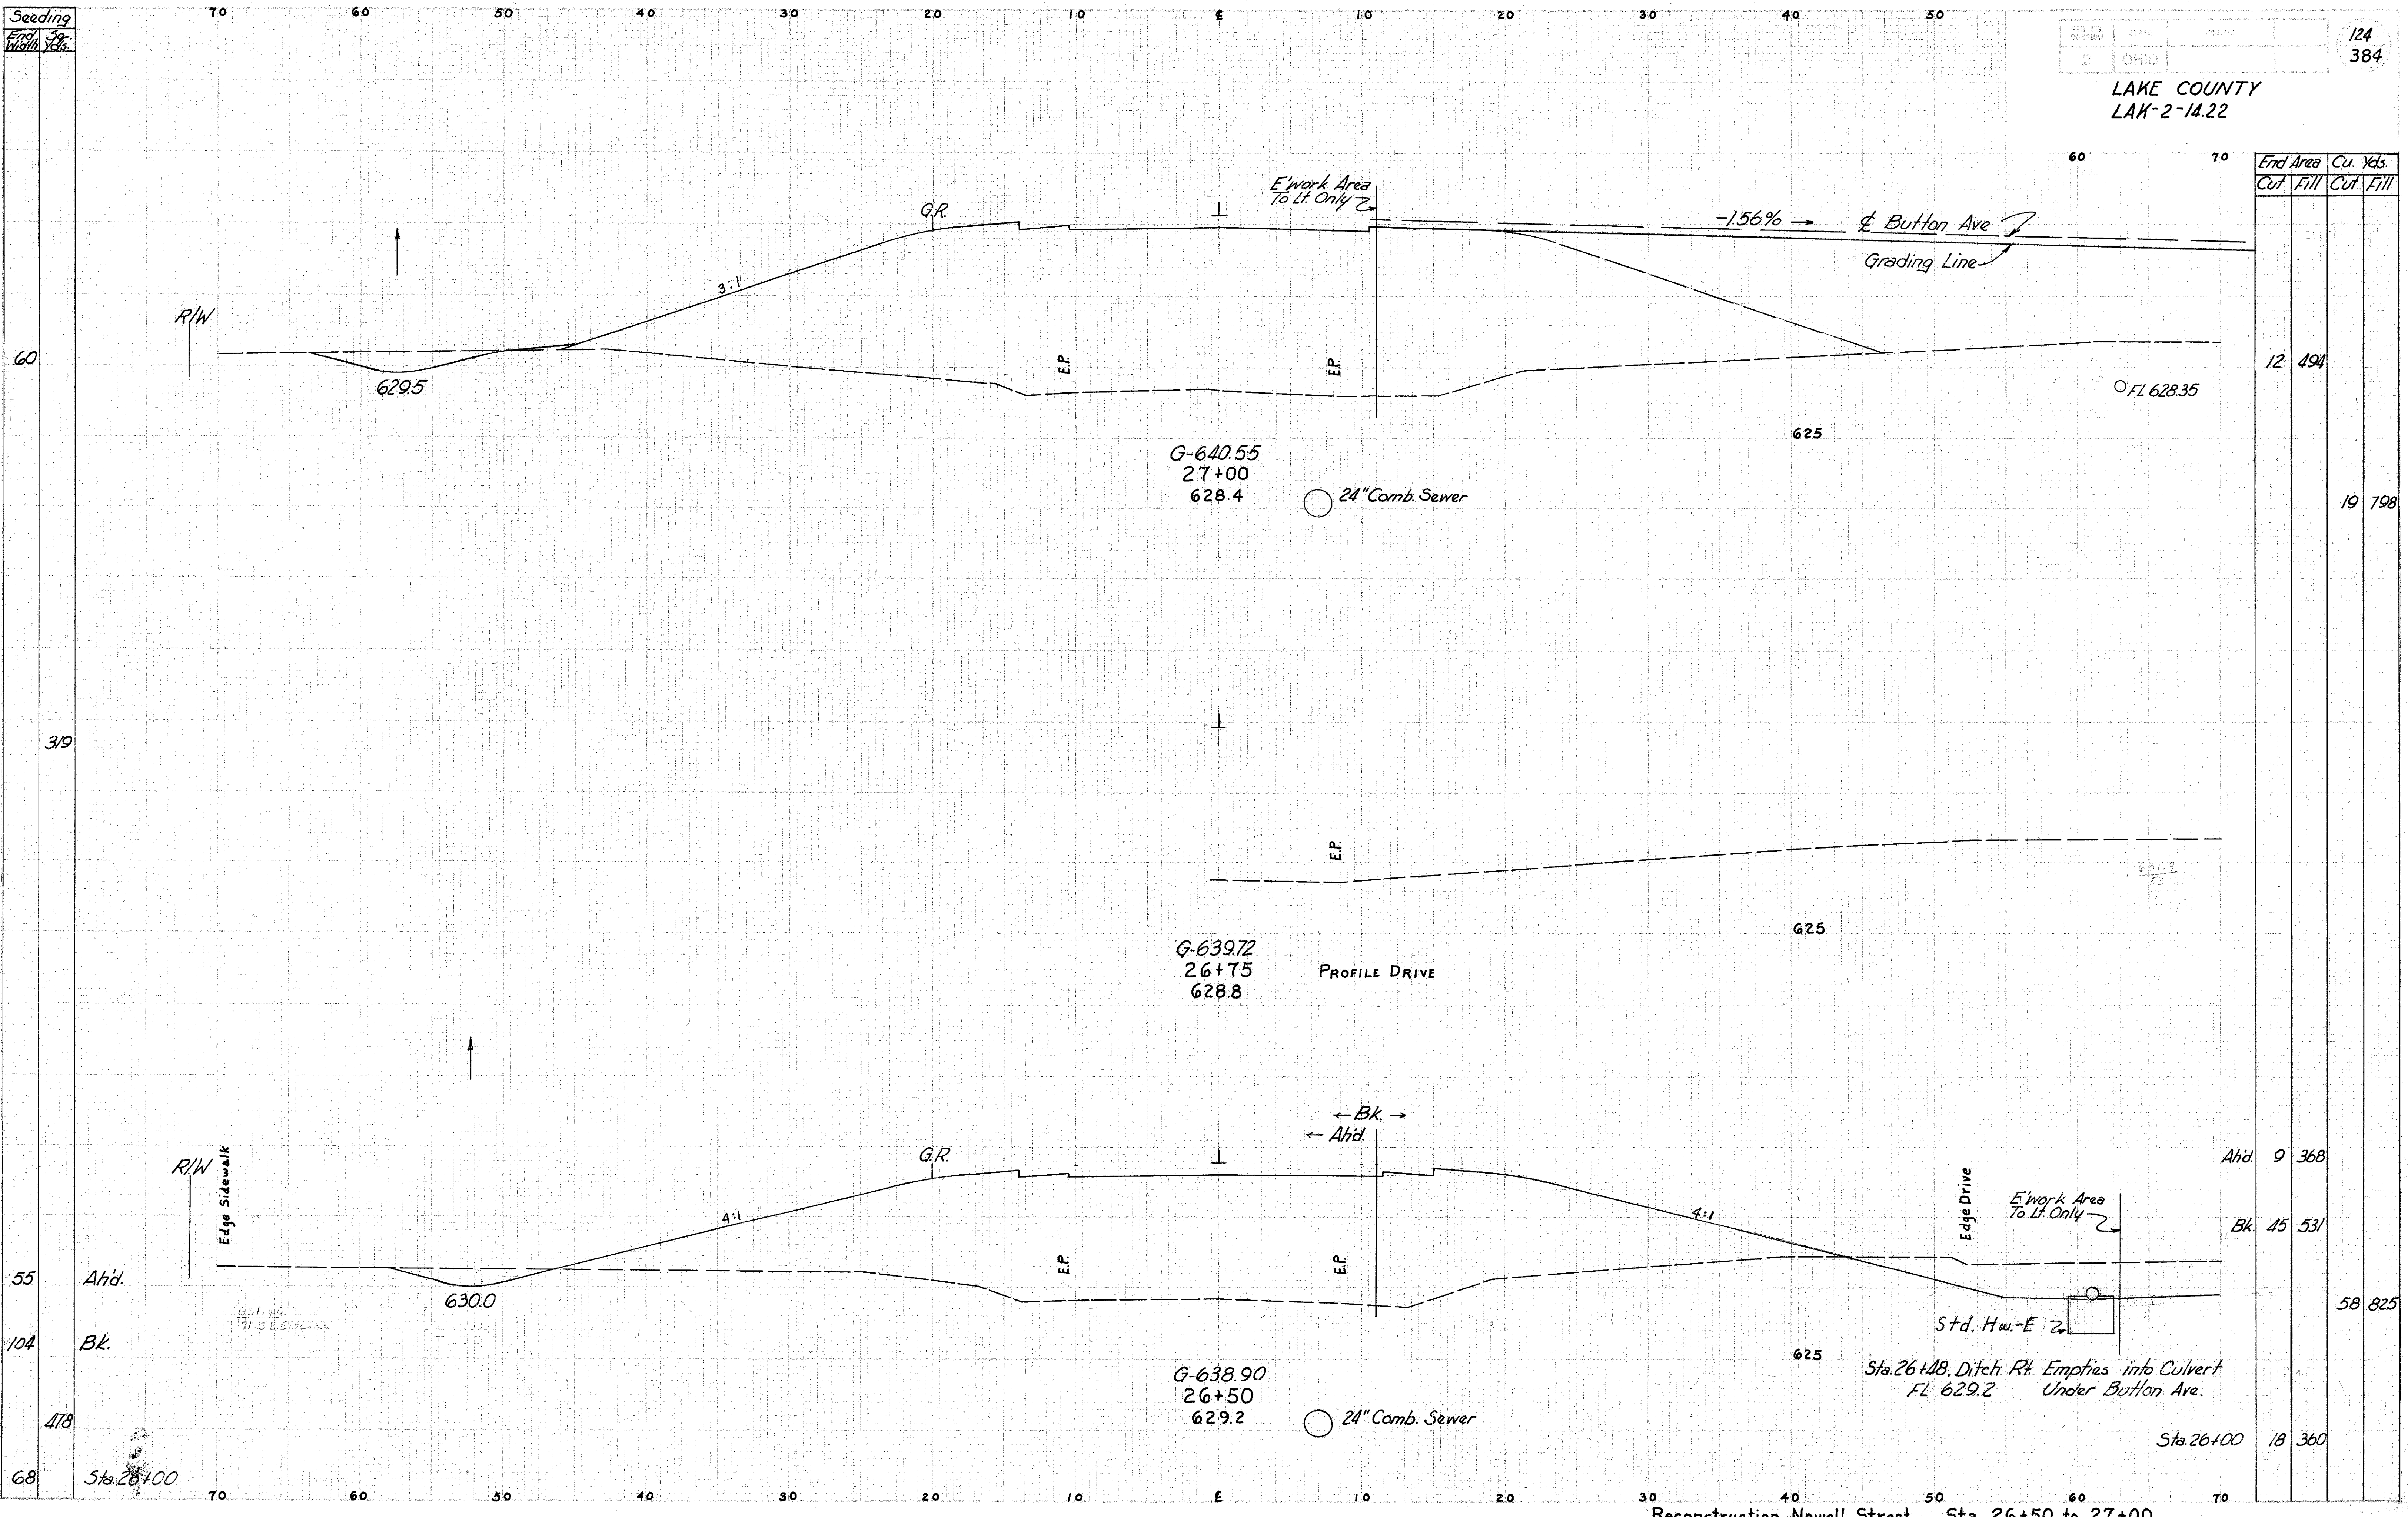

End Area	Cu. Yds.	
	Cut	Fill
12	494	
		19 798
Ahd. 9	368	
Bk. 45	531	
		58 825
Sta. 26+00	18	360

Reconstruction Newell Street Sta. 26+50 to 27+00