


Seeding
End Width 39
Width 45

PROJECT NUMBER	STATE	DISTRICT	126
2	OHIO		384

LAKE COUNTY
LAK-2-14.22

End Area		Cu. Yds.	
Cut	Fill	Cut	Fill

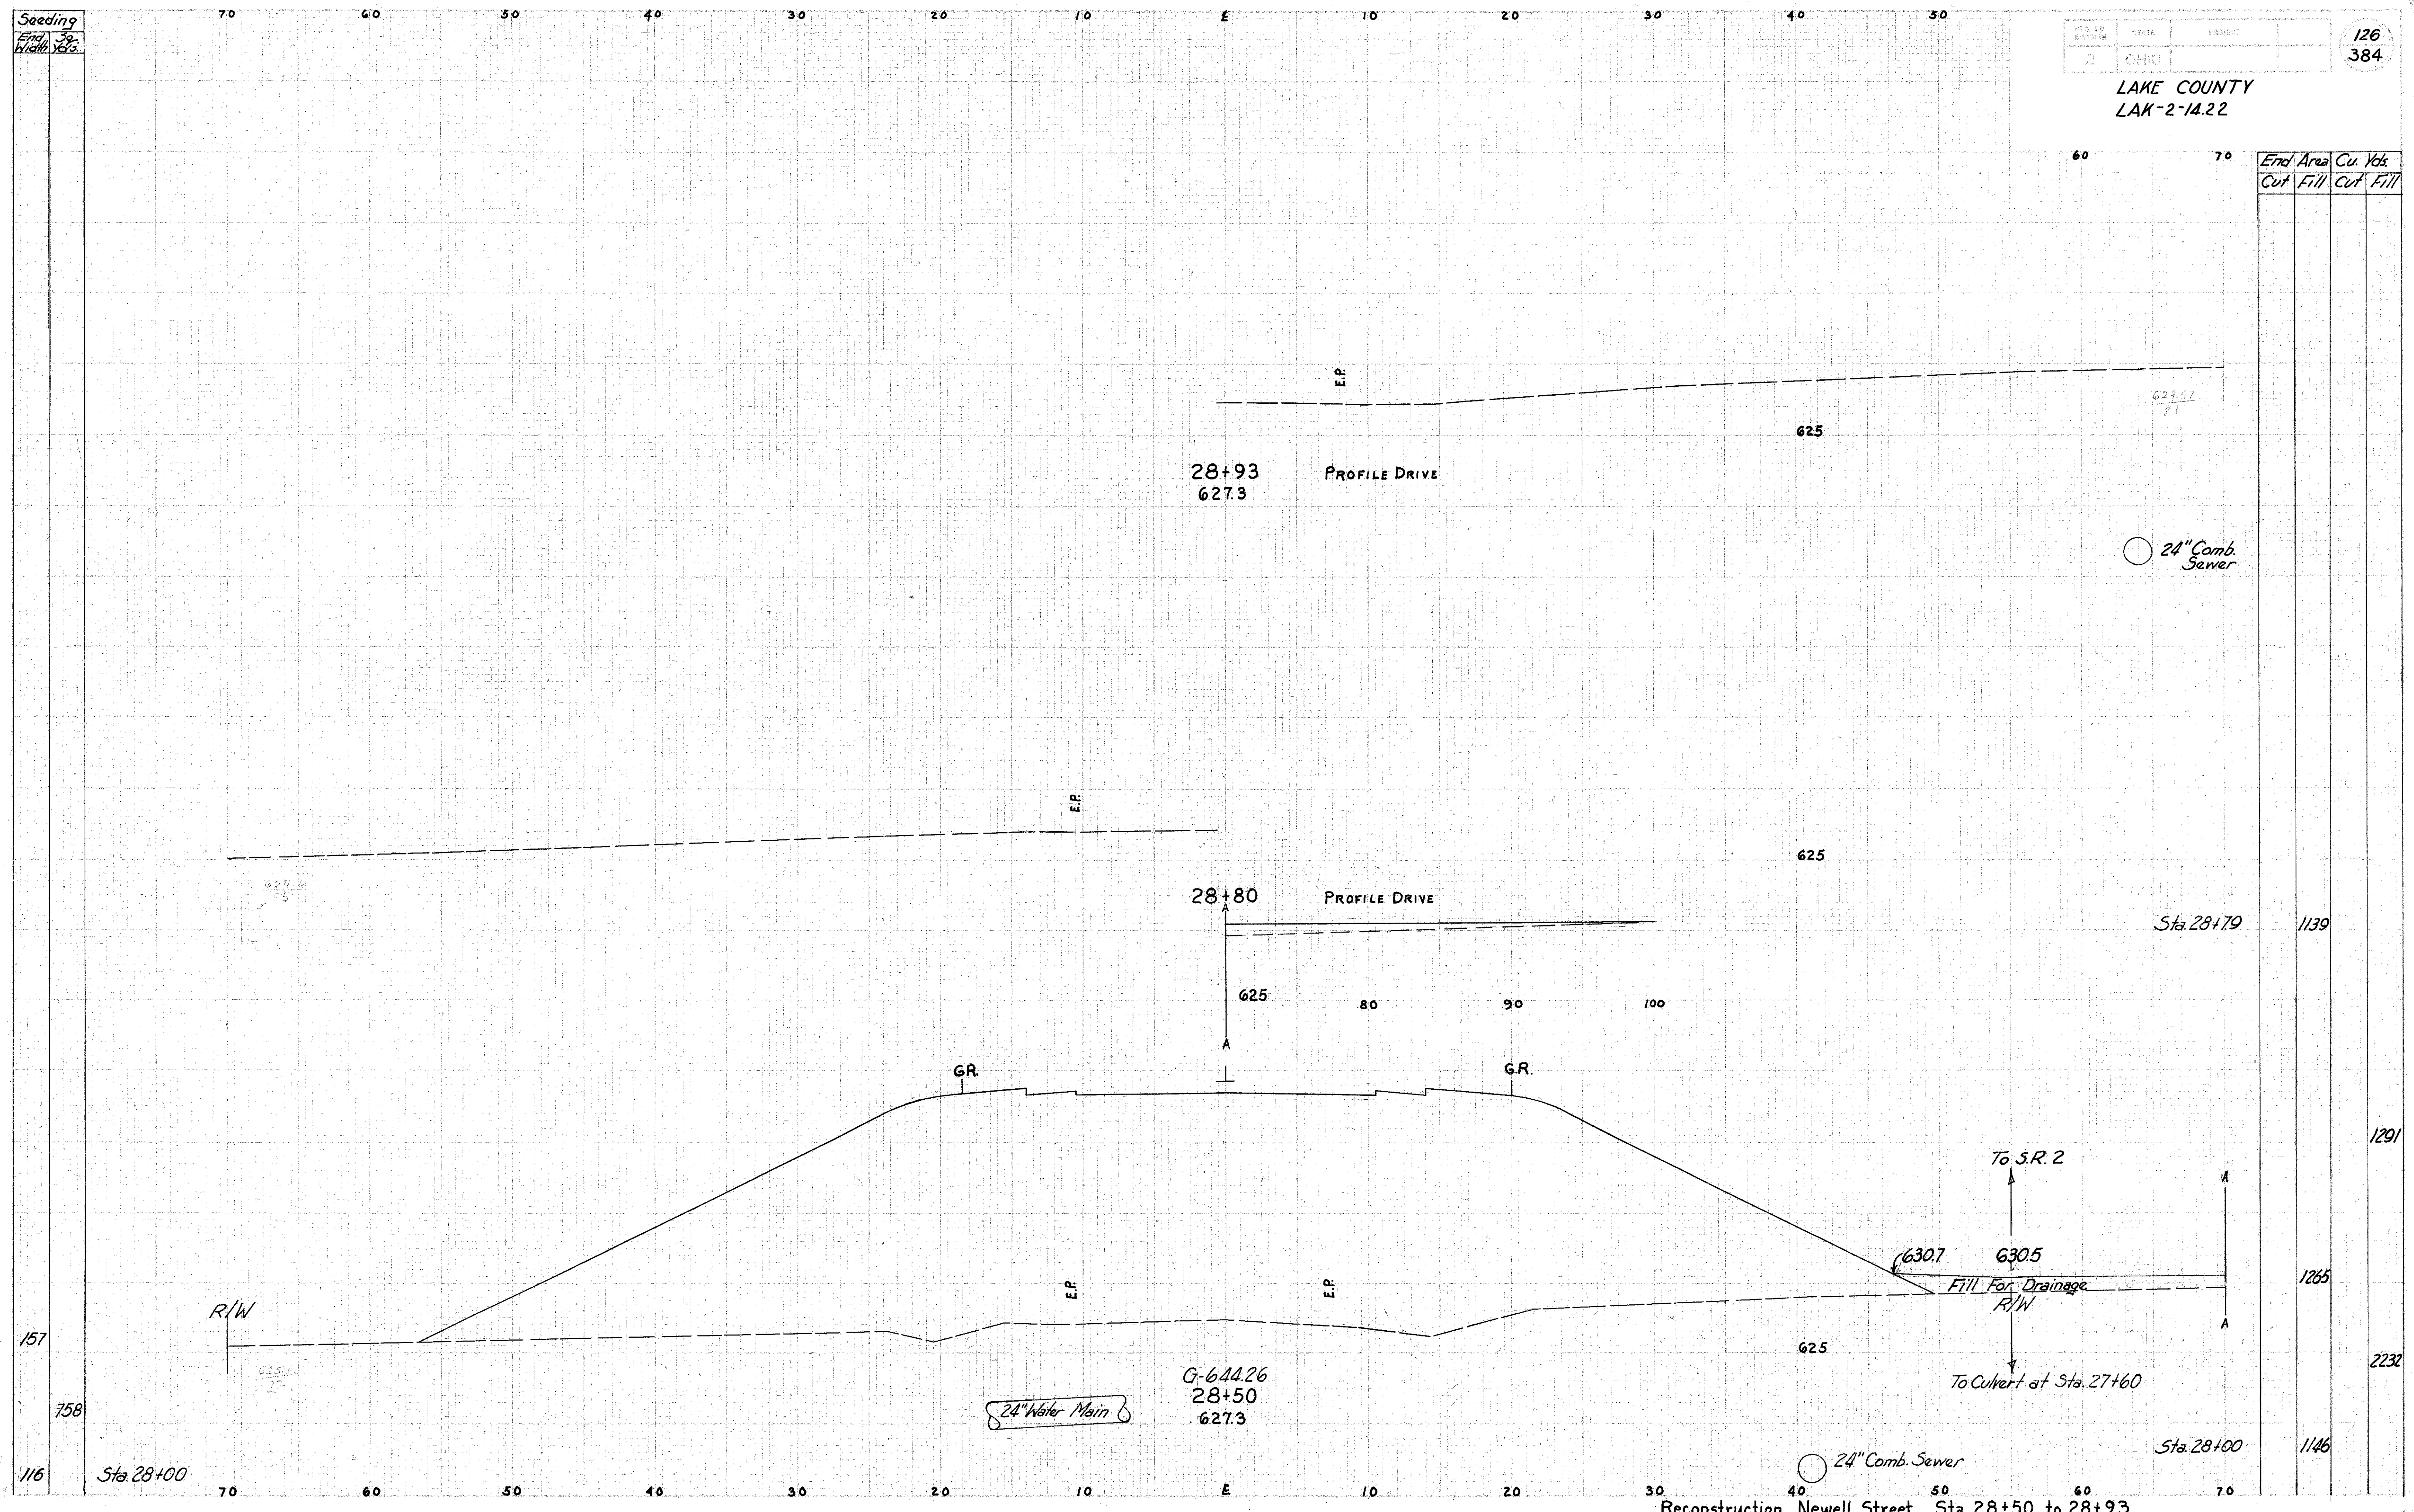

28+93
627.3

PROFILE DRIVE

625

627.97
81

24" Comb. Sewer

E.P.

28+80

PROFILE DRIVE

625

Sta 28+79

1139

625

80

90

100

G.R.

G.R.

To S.R. 2

630.7

630.5

Fill For Drainage
R/W

To Culvert at Sta. 27+60

R/W

157

758

24" Water Main

G-644.26
28+50
627.3

1291

1265

2232

Sta 28+00

1146

24" Comb. Sewer

Reconstruction Newell Street Sta. 28+50 to 28+93