


Seading
Eng. 39
Width 86

131
384

LAKE COUNTY
LAK-2-14.22

End Area
Cut Fill
Cu. Yds
Cut Fill

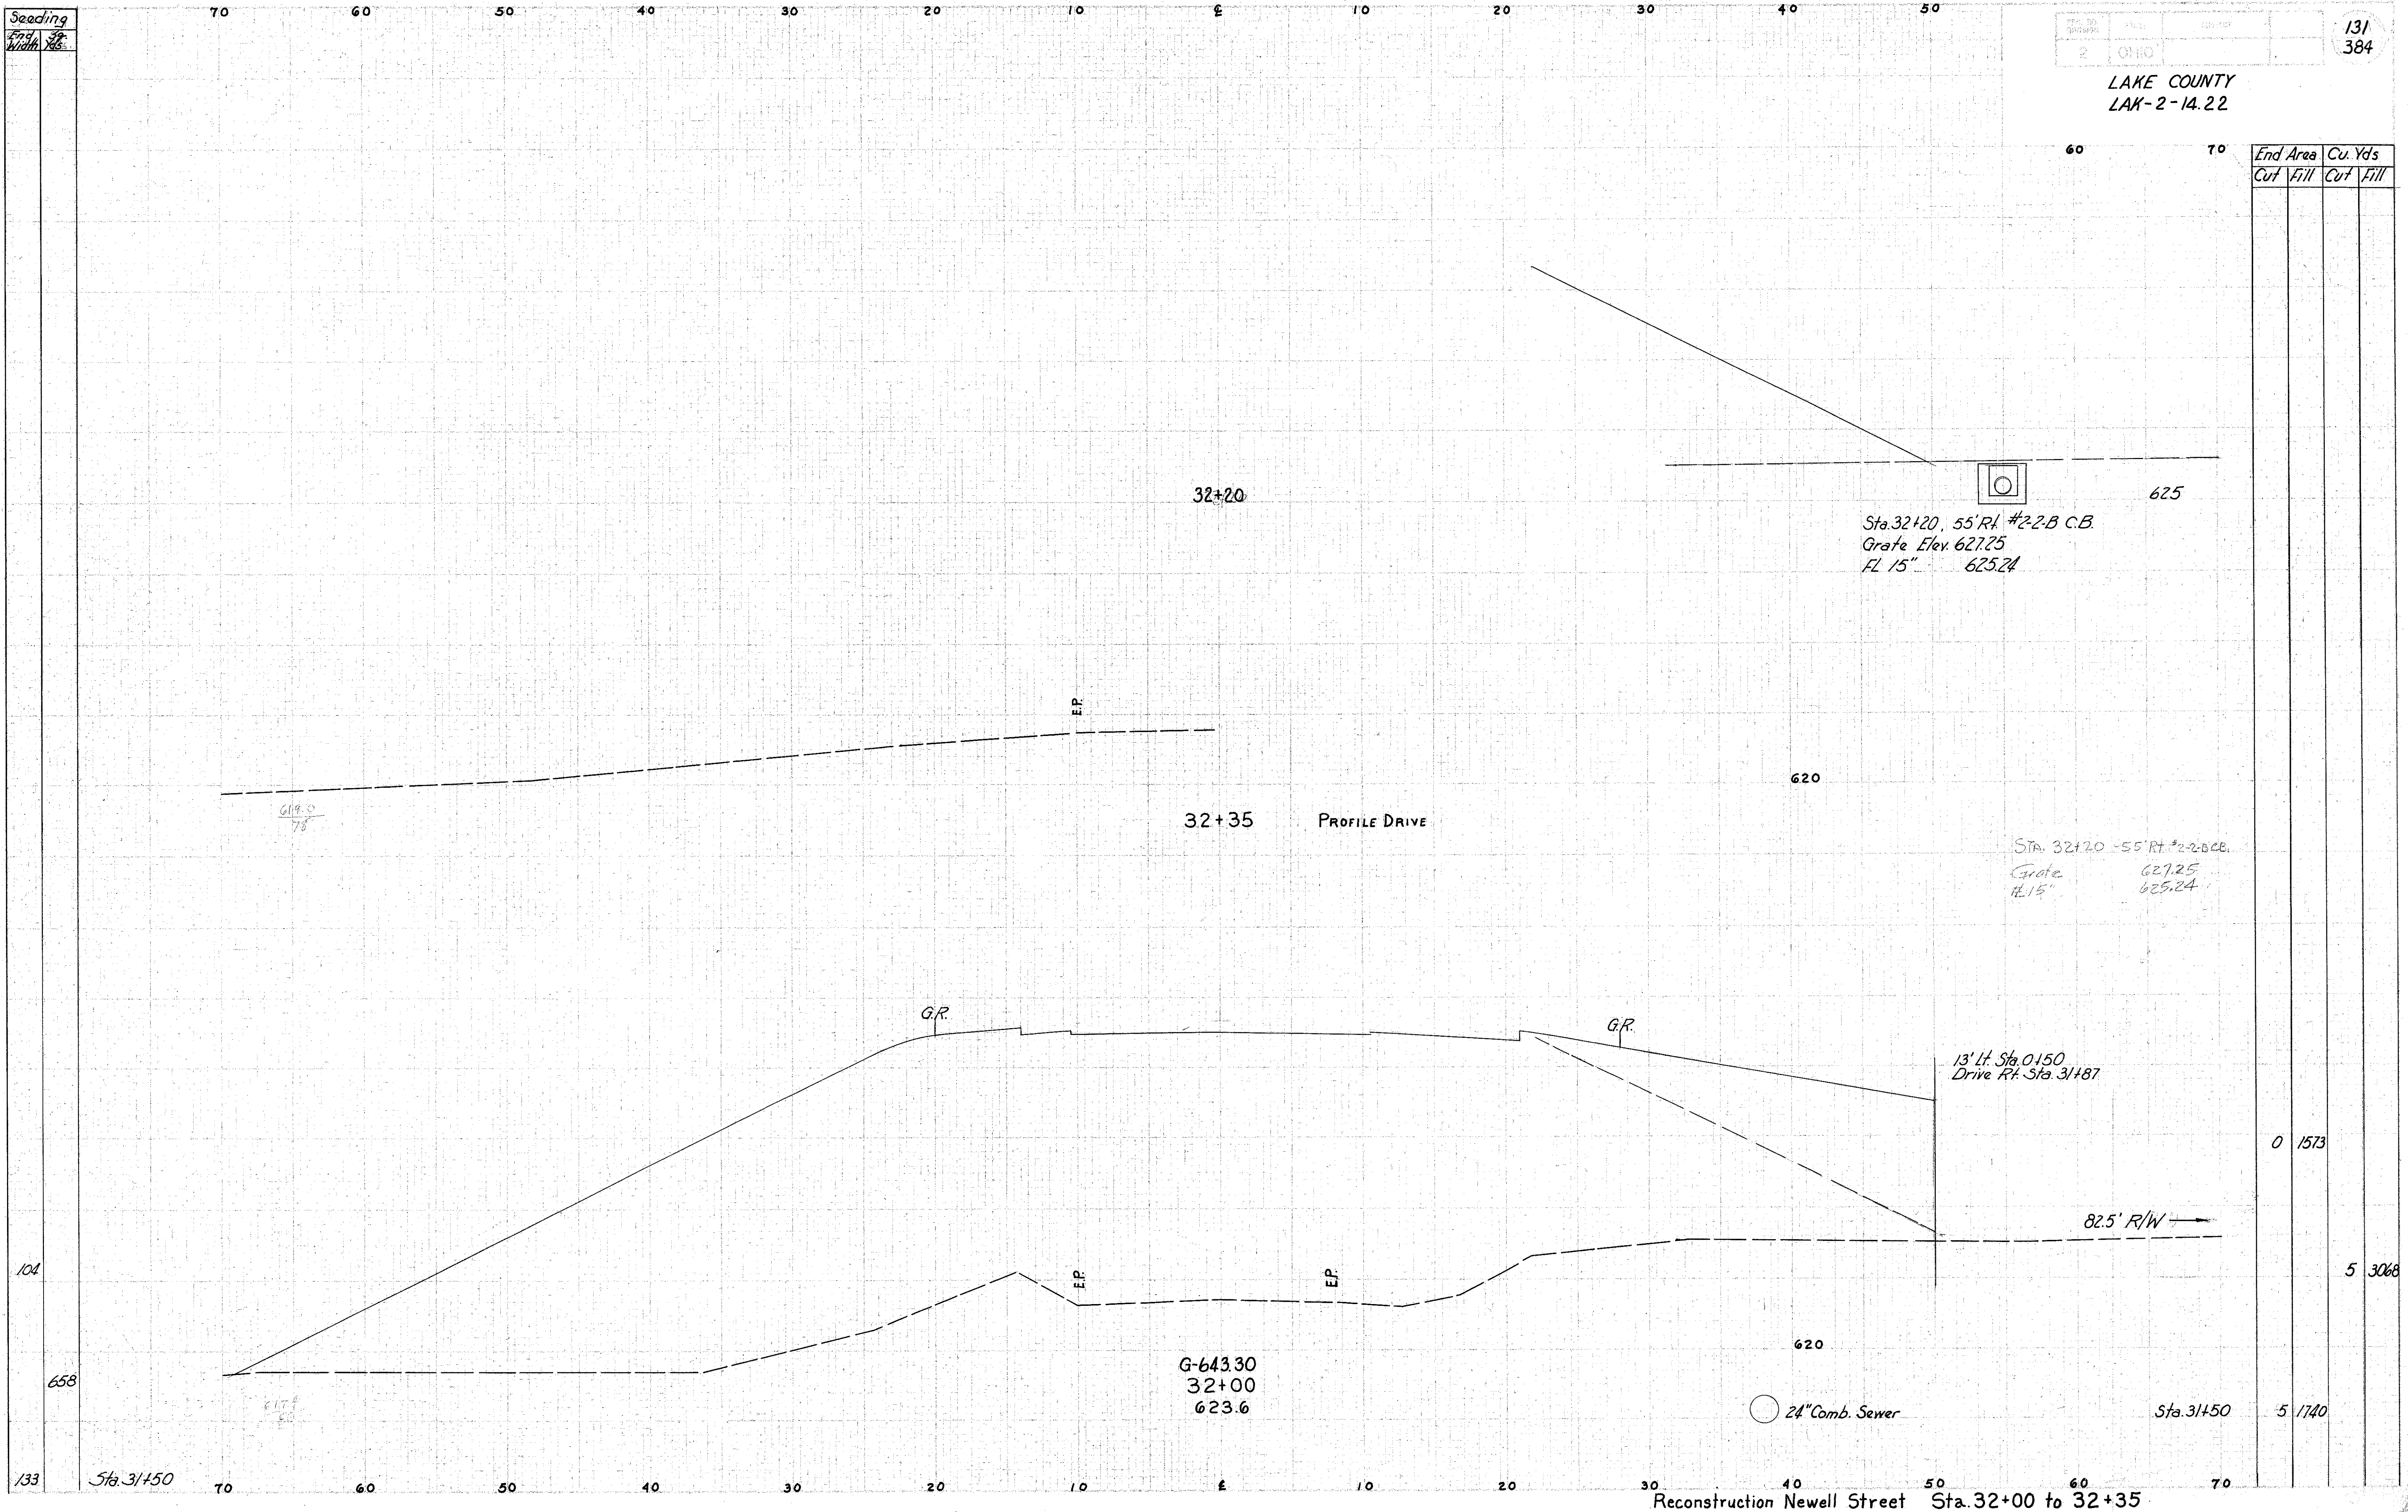

BR. 5-20
133

Sta. 31+50

Reconstruction Newell Street Sta. 32+00 to 32+35