


LAKE COUNTY
LAK-2-14.22

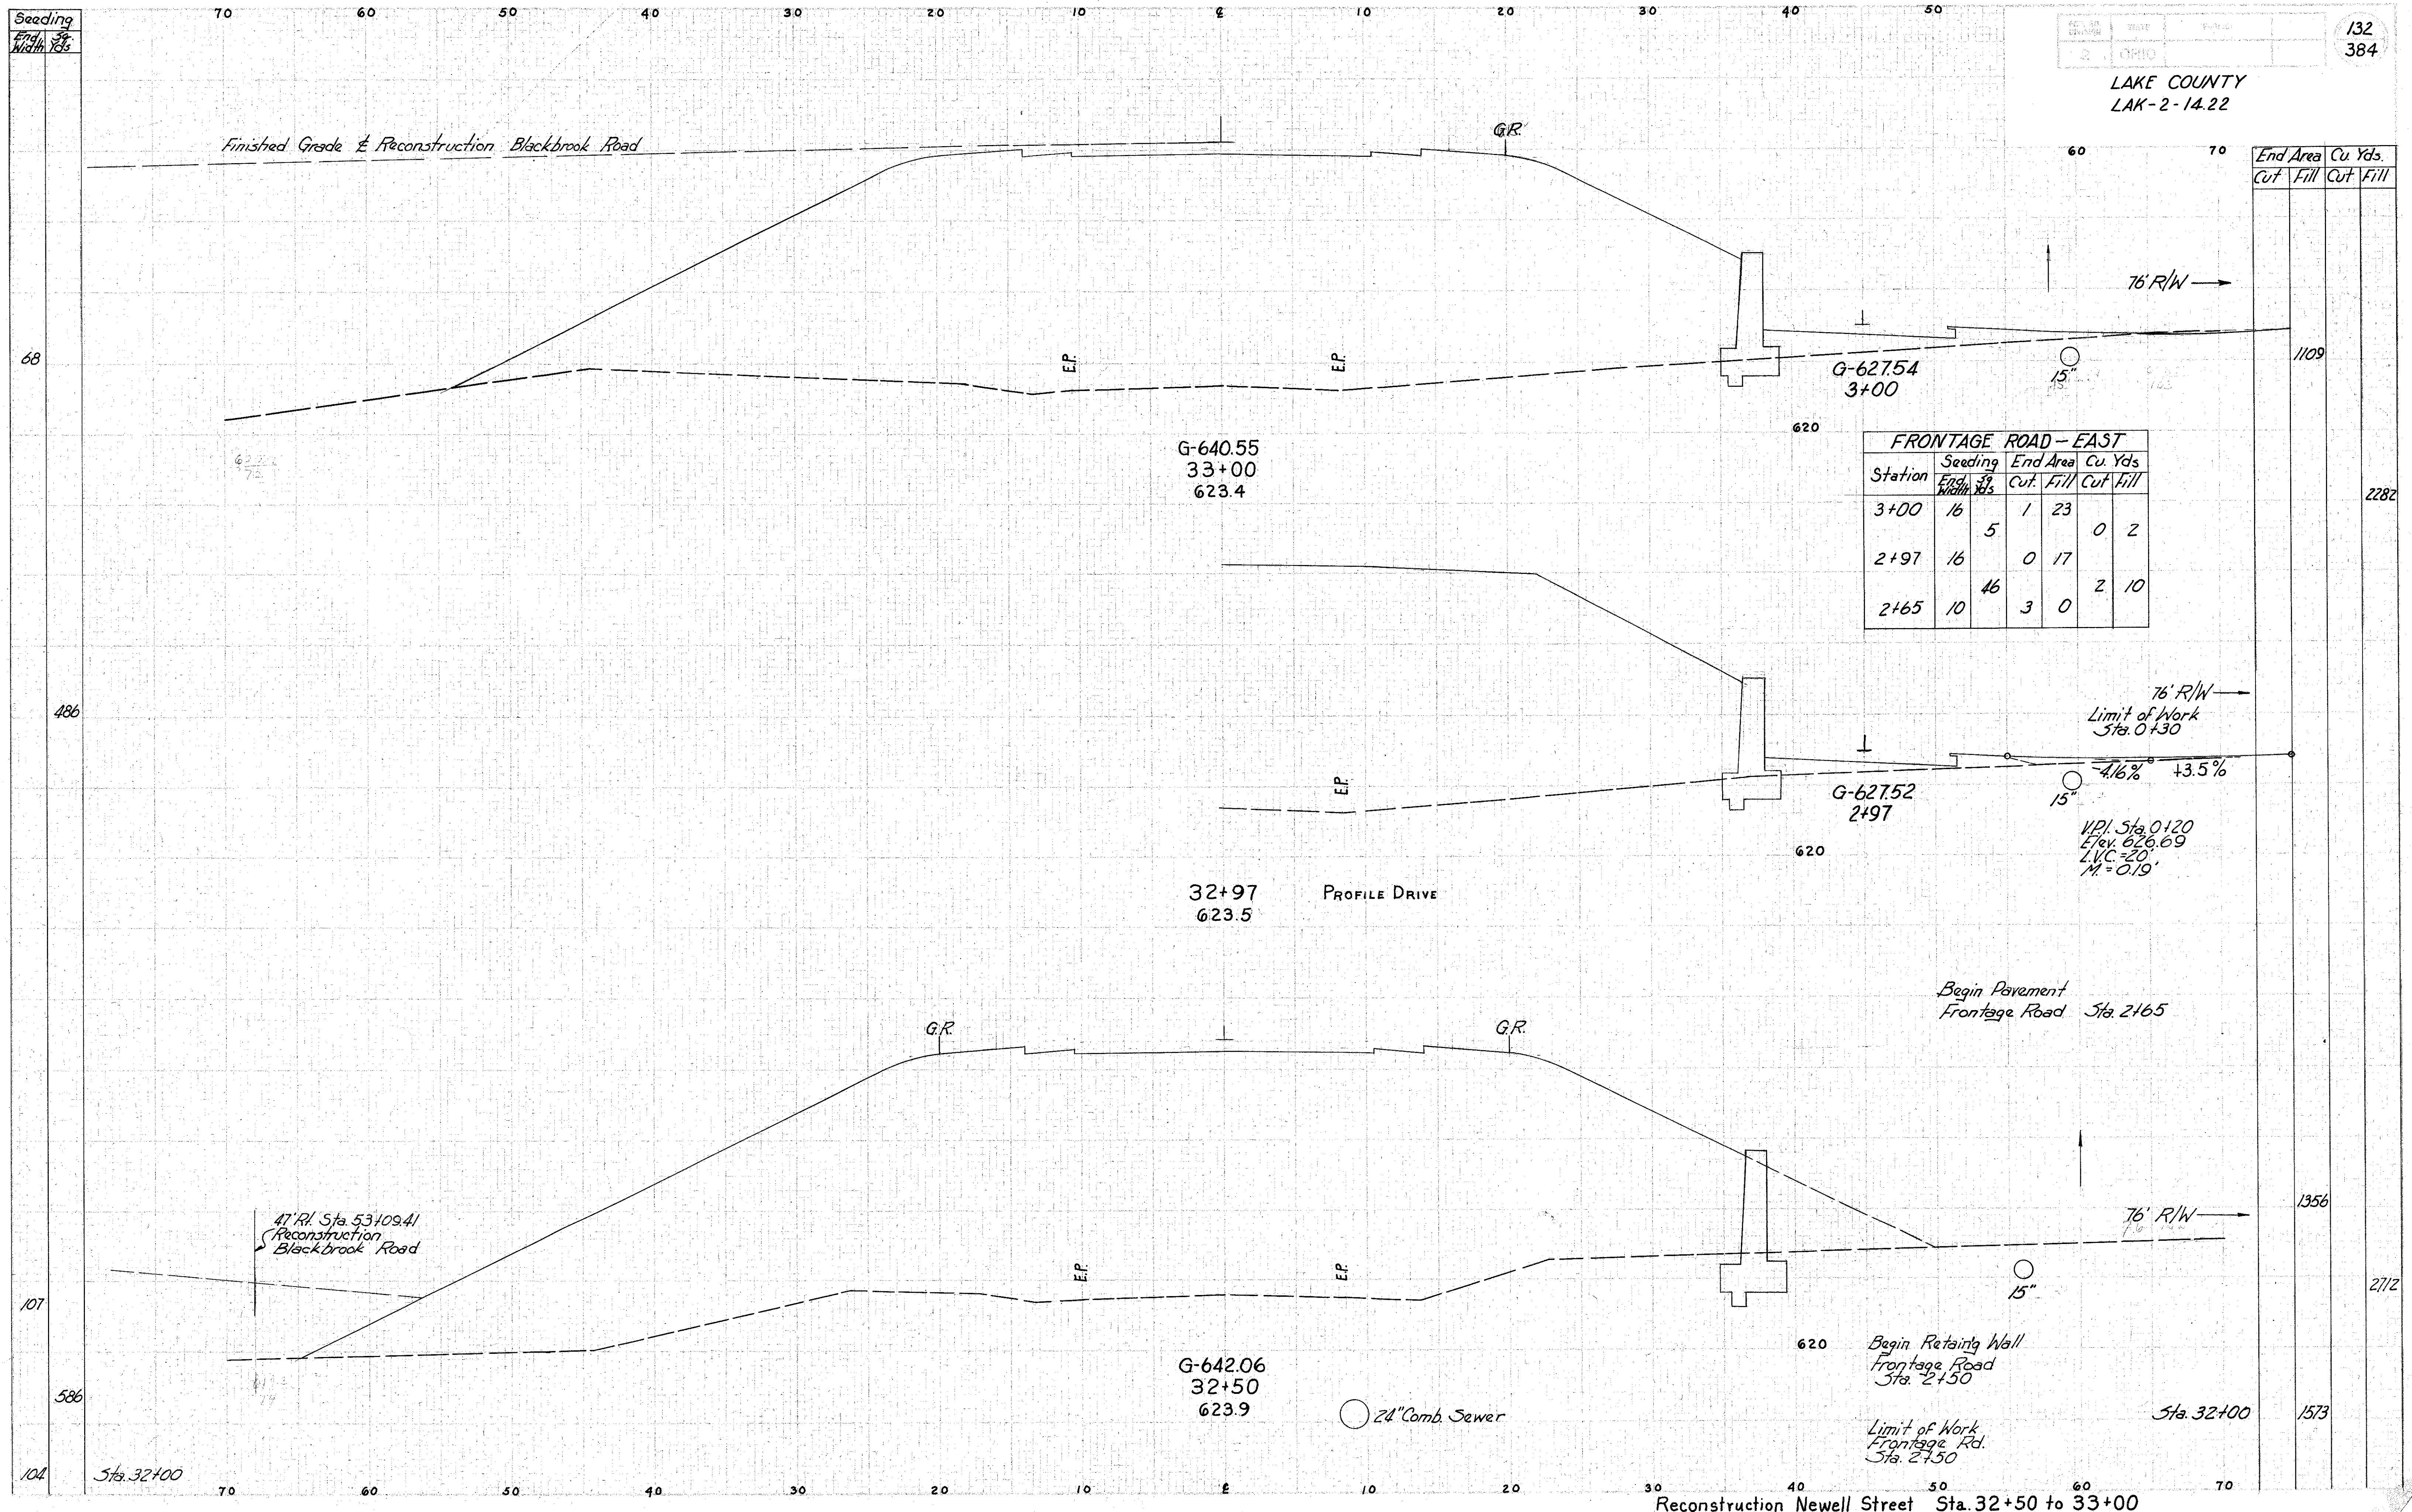

End Area		Cu. Yds.	
Cut	Fill	Cut	Fill

FRONTAGE ROAD - EAST

Station	Seeding		End Area		Cu. Yds.	
	End Area	Cu. Yds.	Cut	Fill	Cut	Fill
3+00	16	5	1	23	0	2
2+97	16	46	0	17	2	10
2+65	10	3	0	0	2	10

G-640.55
33+00
623.4

32+97
623.5

G-642.06
32+50
623.9

1109

2282

1356

2712

1573

Reconstruction Newell Street Sta. 32+50 to 33+00