


Seeding  
End Sta.  
Width Yds.

LAKE COUNTY  
LAK-2-14.22

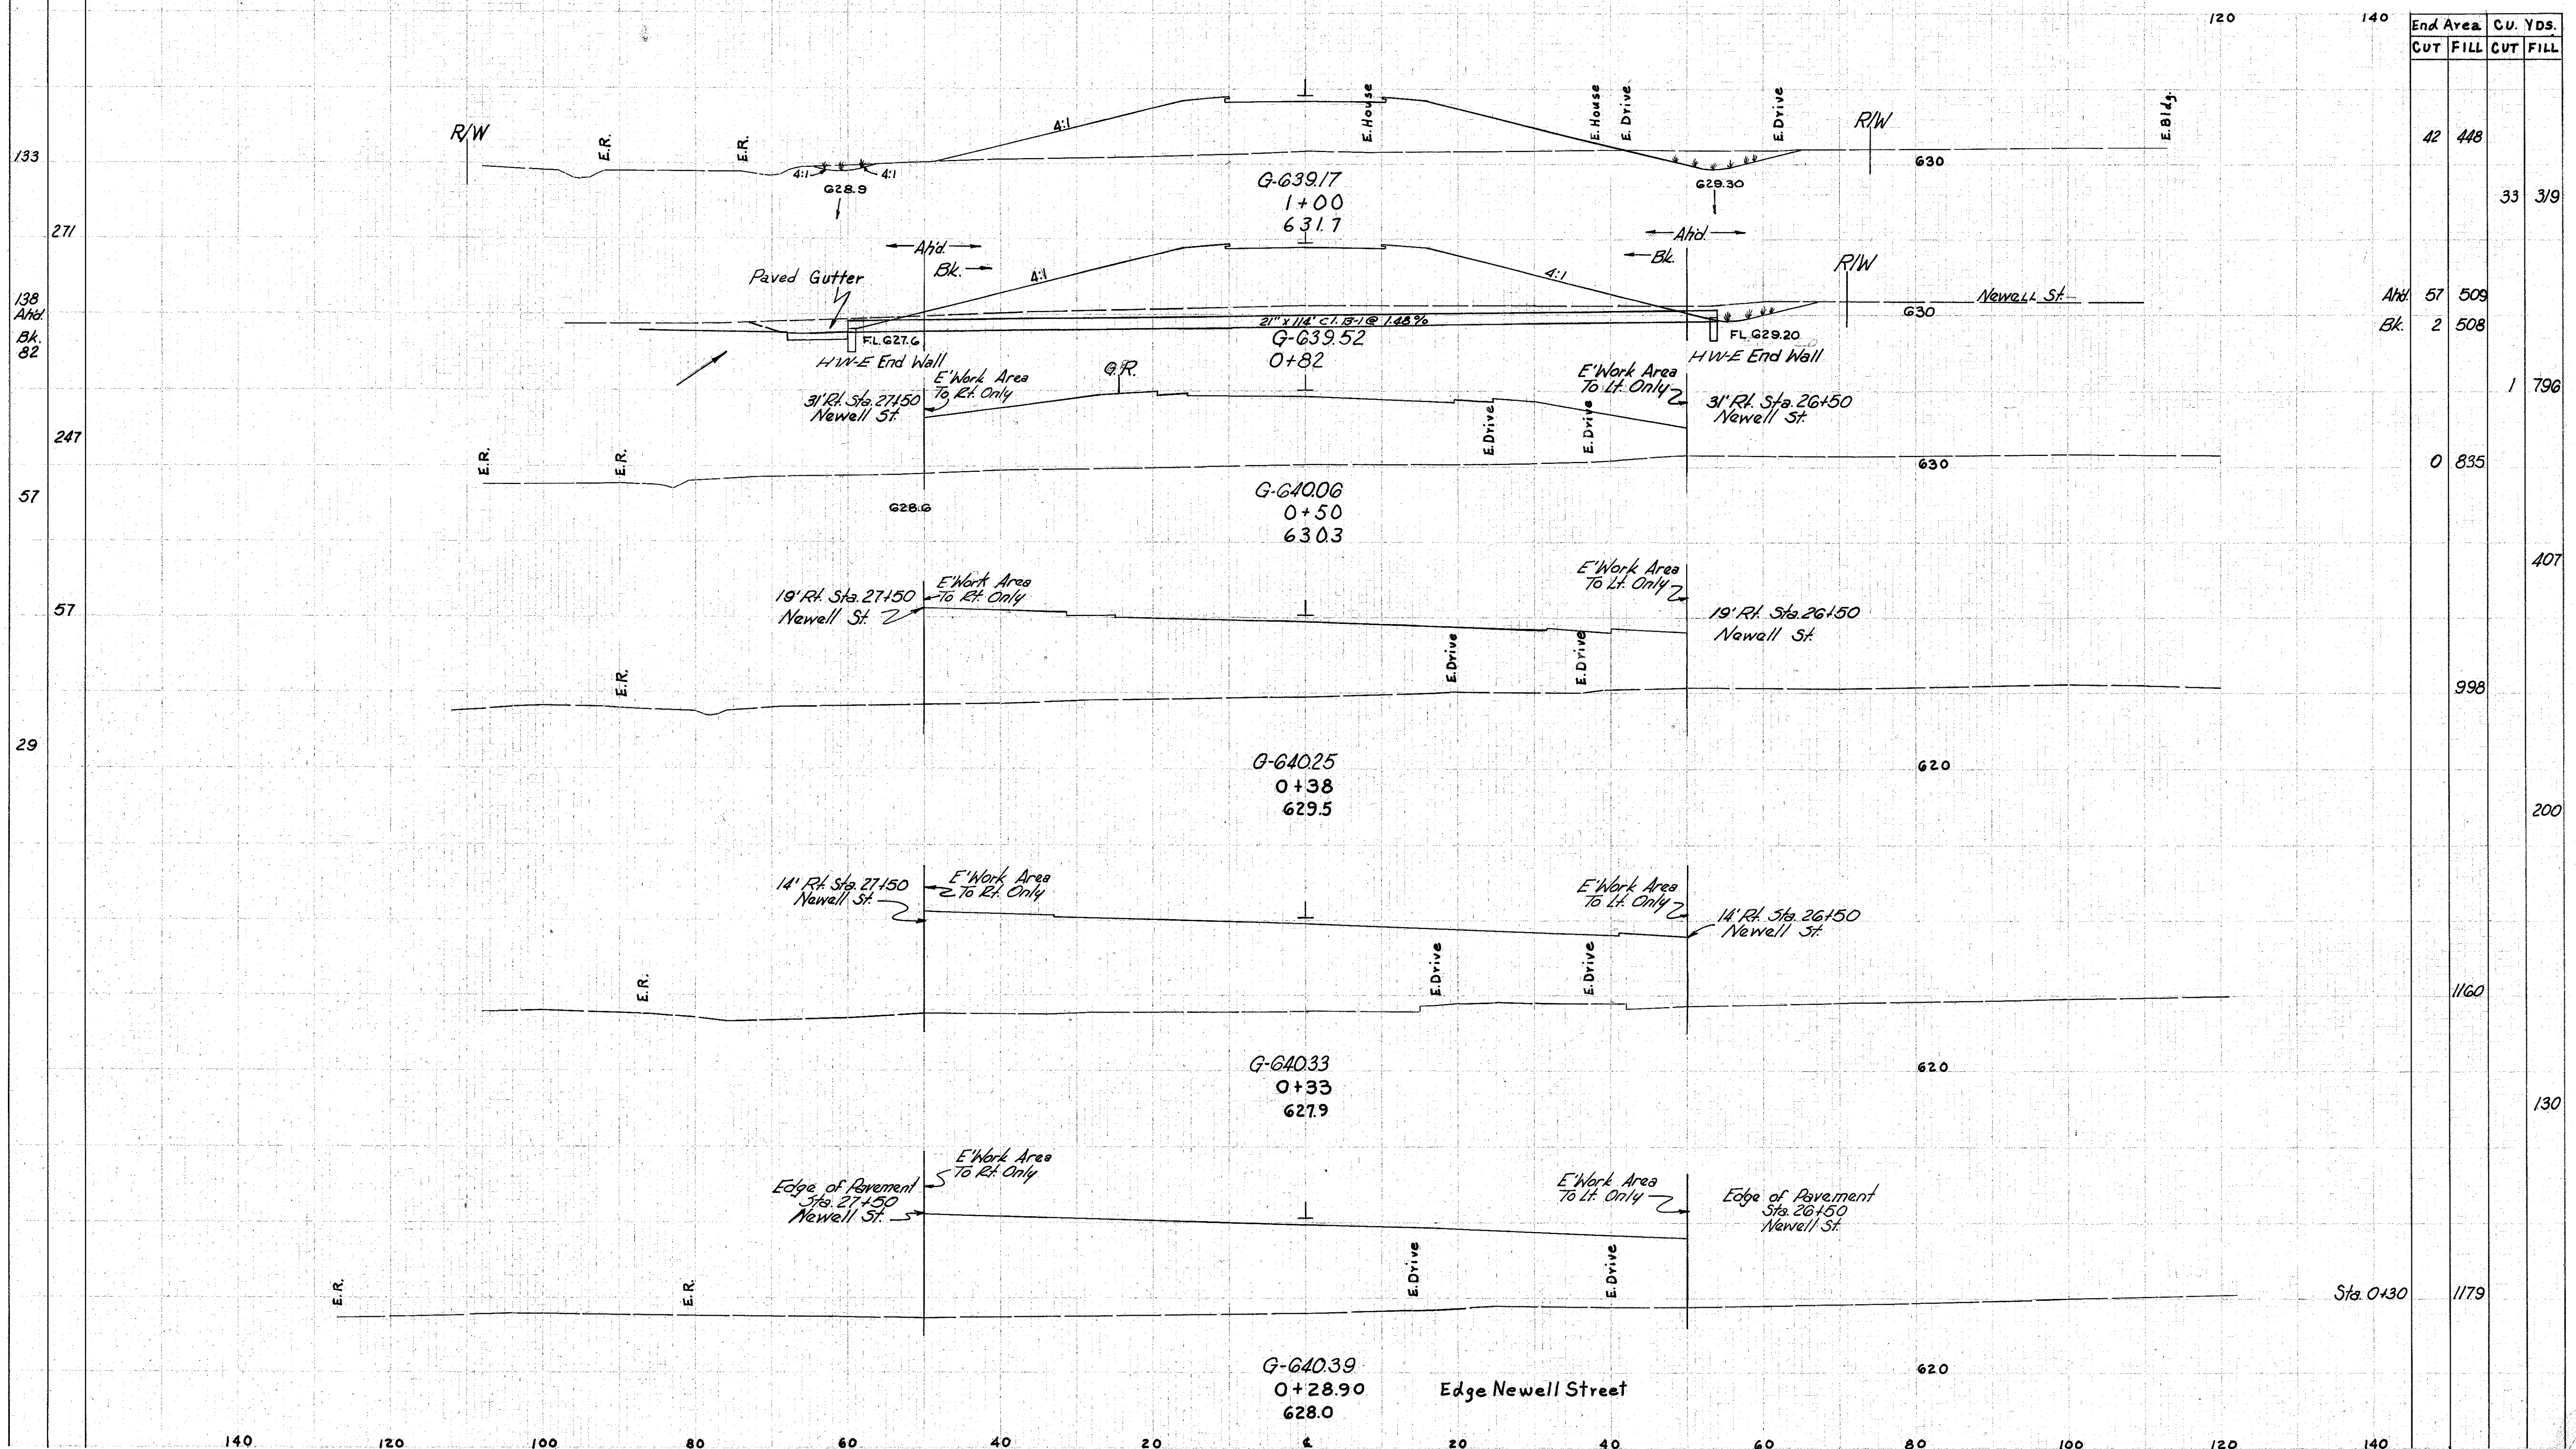

Sta.	End Area		CU. YDS.	
	CUT	FILL	CUT	FILL
133	42	448		
271			33	319
138 Ahd. Bk. 82	Ahd. 57	509		
	Bk. 2	508		
247			1	796
57	0	835		
57				407
29			998	
				200
			1160	
				130
Sta. 0+30	1179			

Relocation Button Avenue Sta. 0+28.90 to 1+00