


LAKE COUNTY
LAK-2-14.22

RELOC. RICHMOND ST.
CURVE DATA
P.I. Sta. 27 + 85.82
 $\Delta = 21^\circ 11' 17''$ Rt.
D = 2°00'
R = 2864.79'
T = 535.82'
L = 1059.40'

FOR OTHER DETAILS
SEE SHEETS NO. 143 & 213

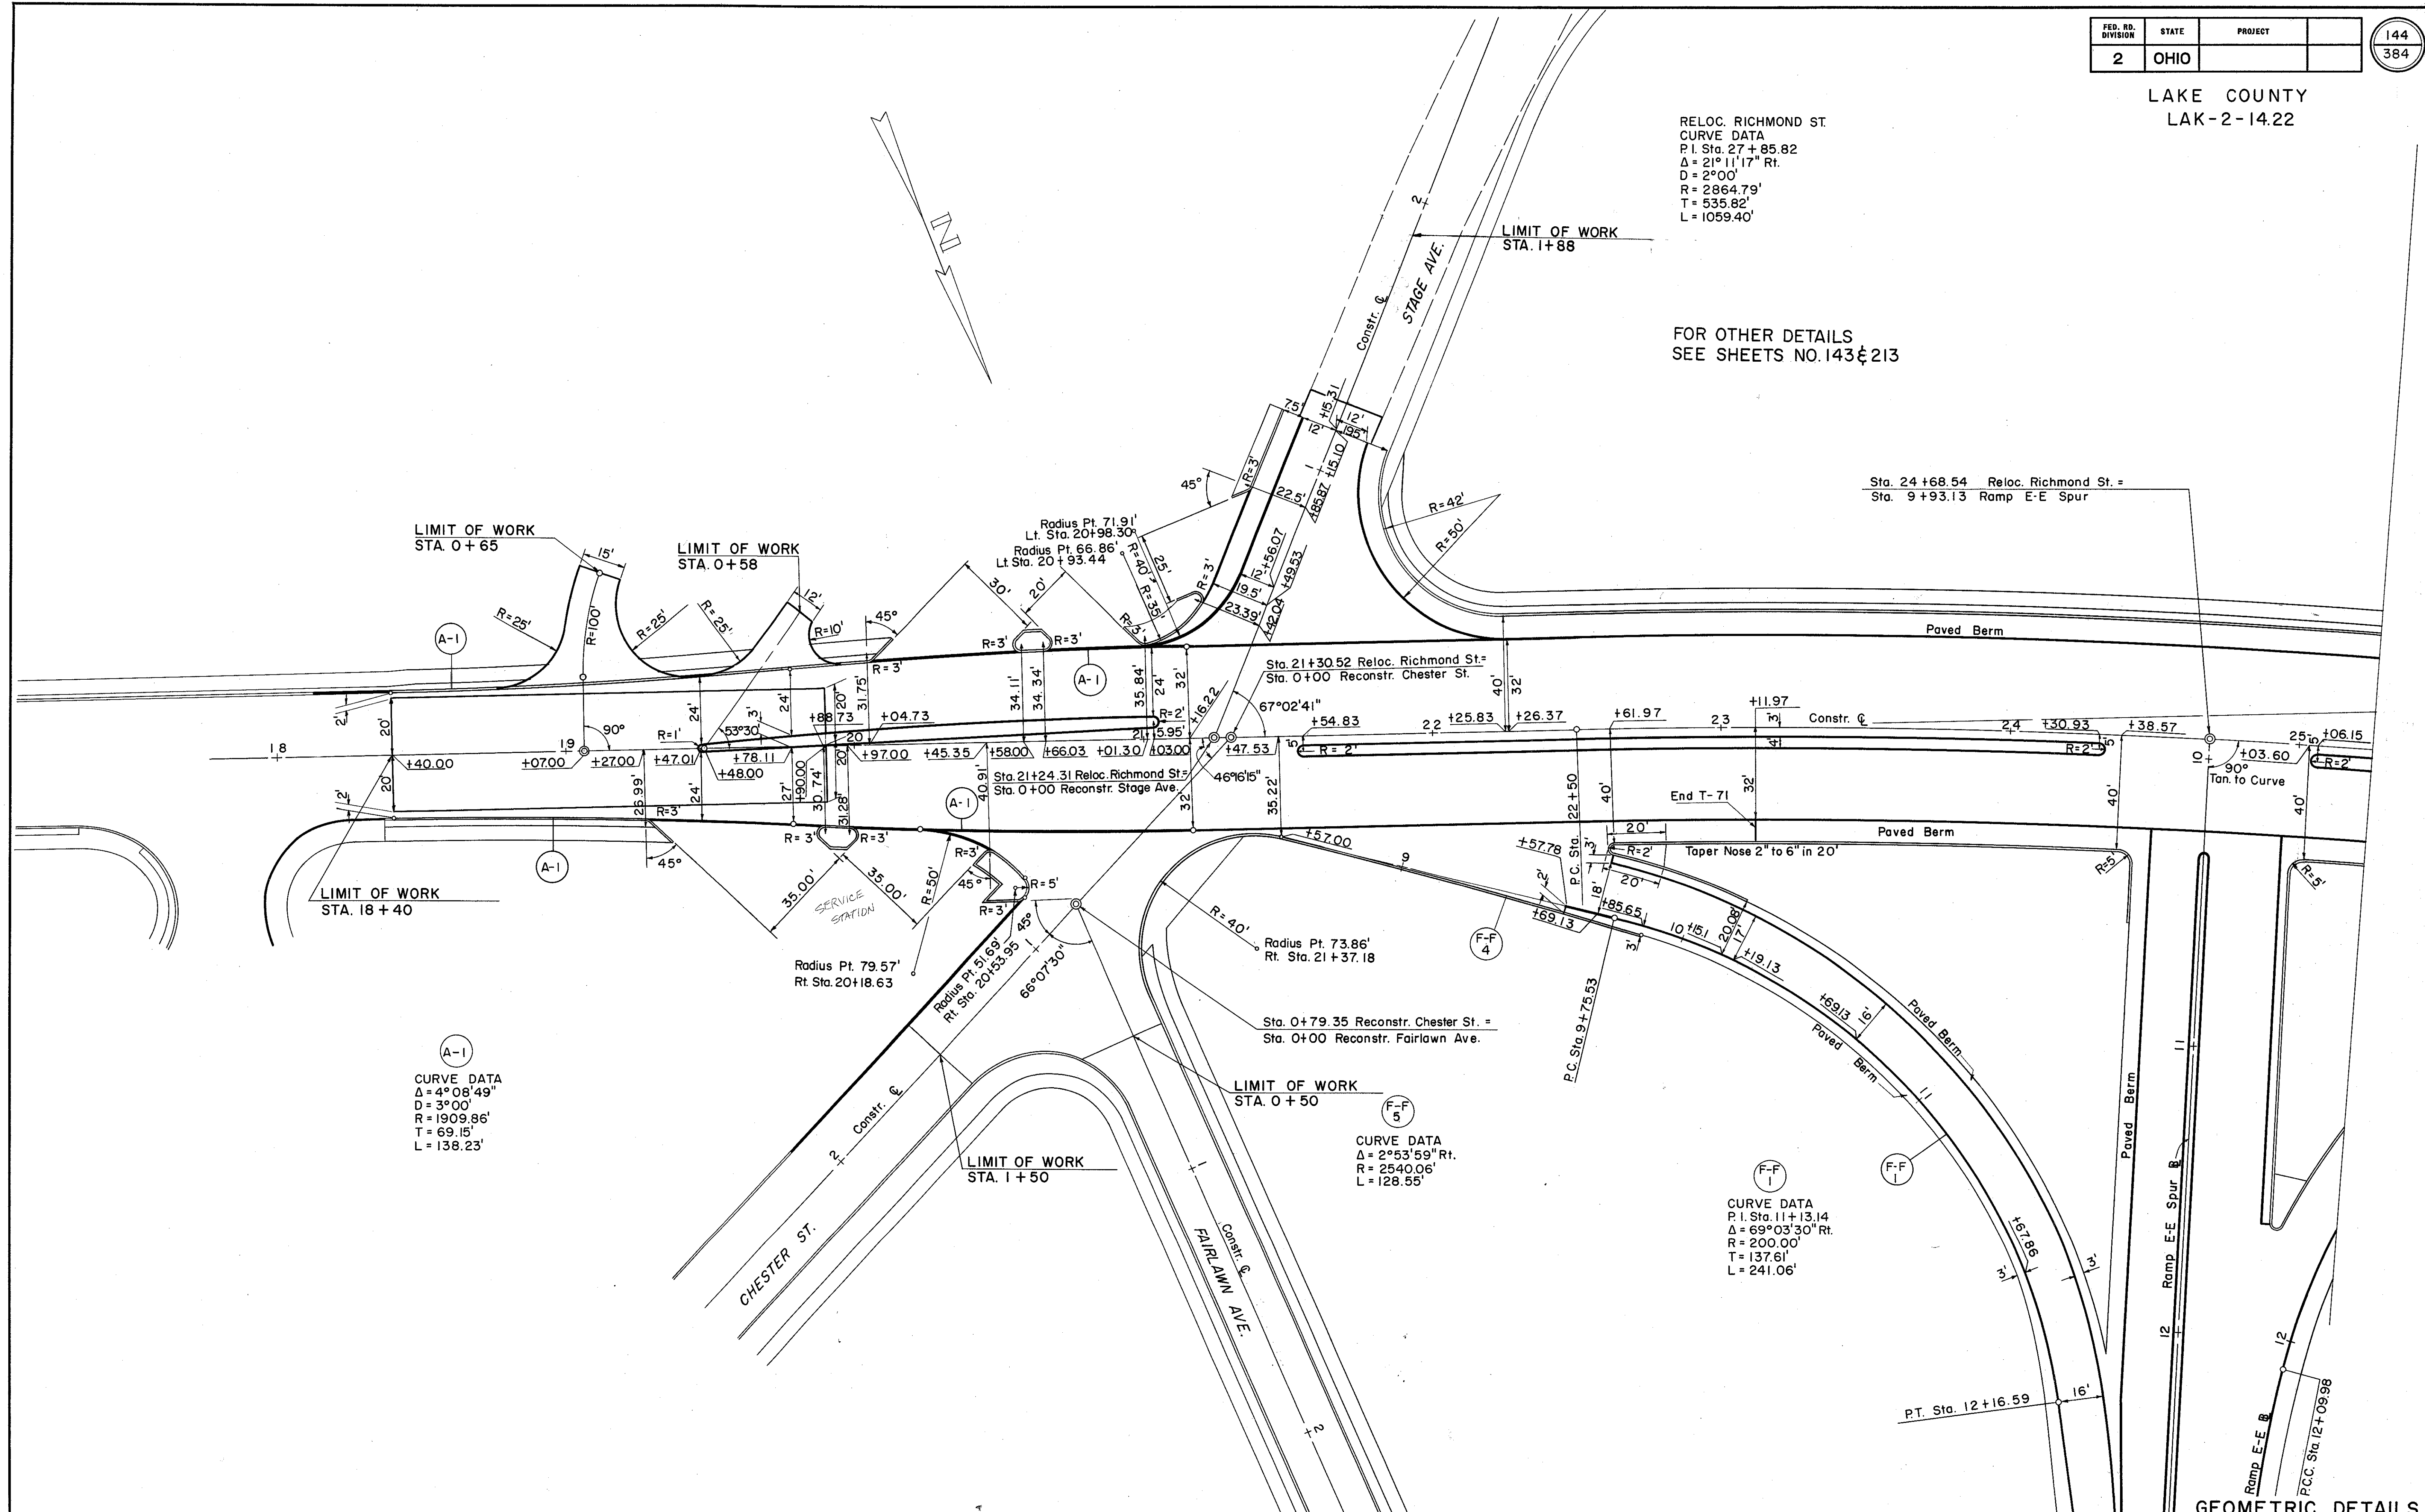

GEOMETRIC DETAILS