
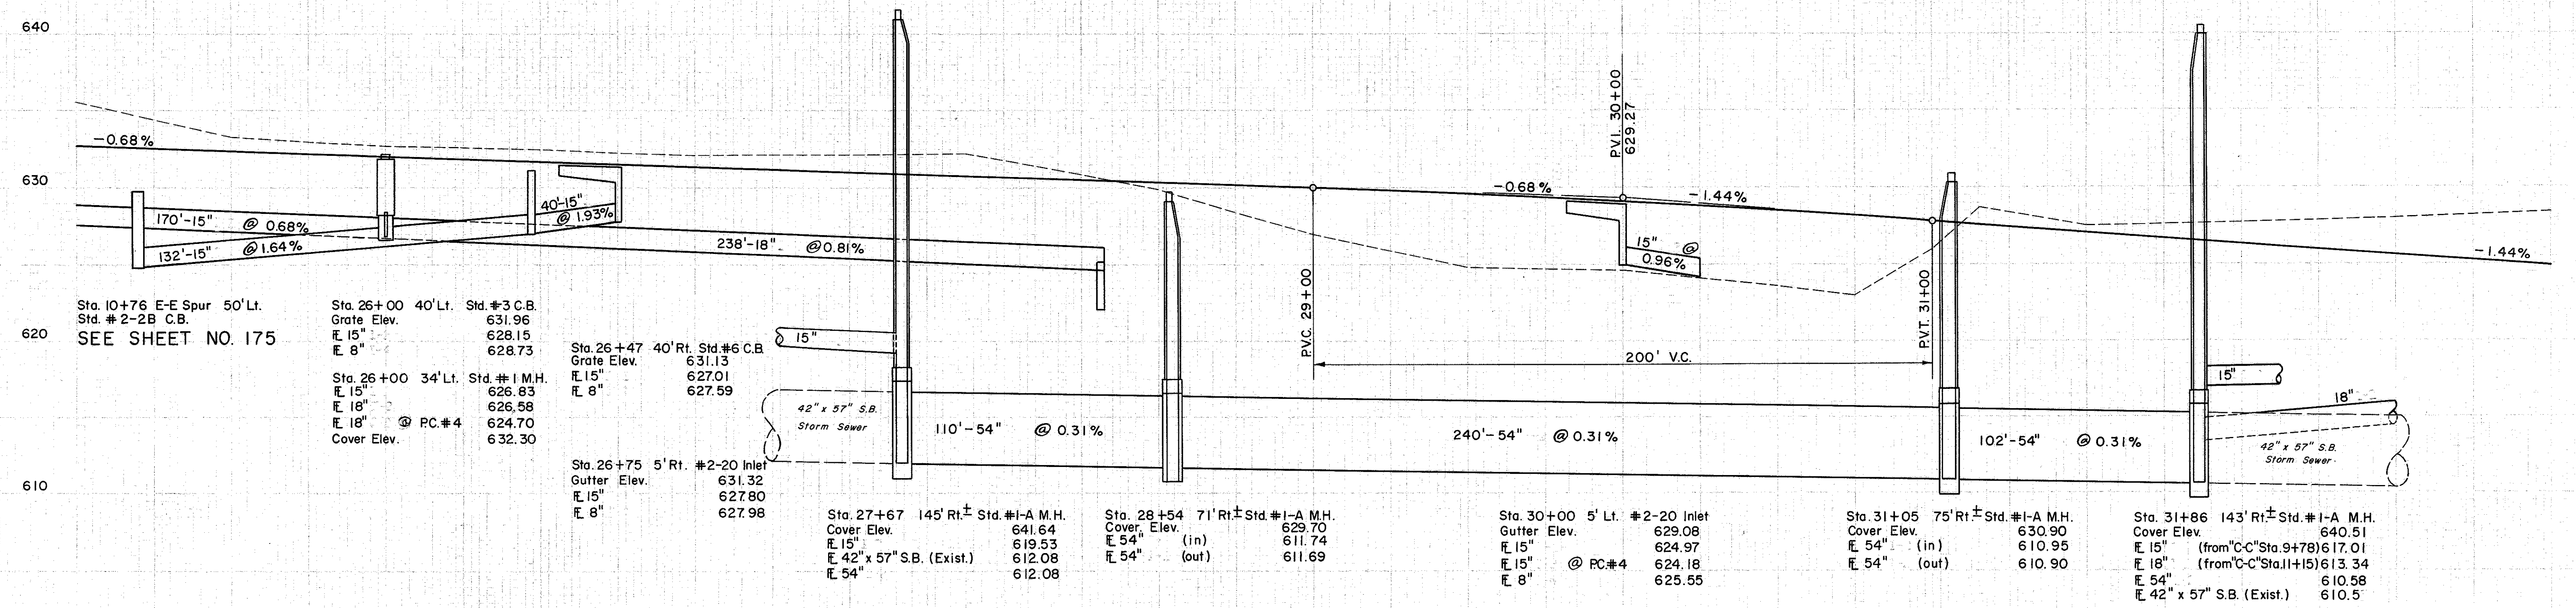


632.67 632.50 632.33 632.16 631.99 631.82 631.65 631.48 631.31 631.14 630.97 630.80 630.63 630.46 630.29 630.12 629.95 629.77 629.56 629.33 629.08 628.80 628.50 628.18 627.83 627.47 627.11 626.75

LAKE COUNTY
LAK-2-14.22

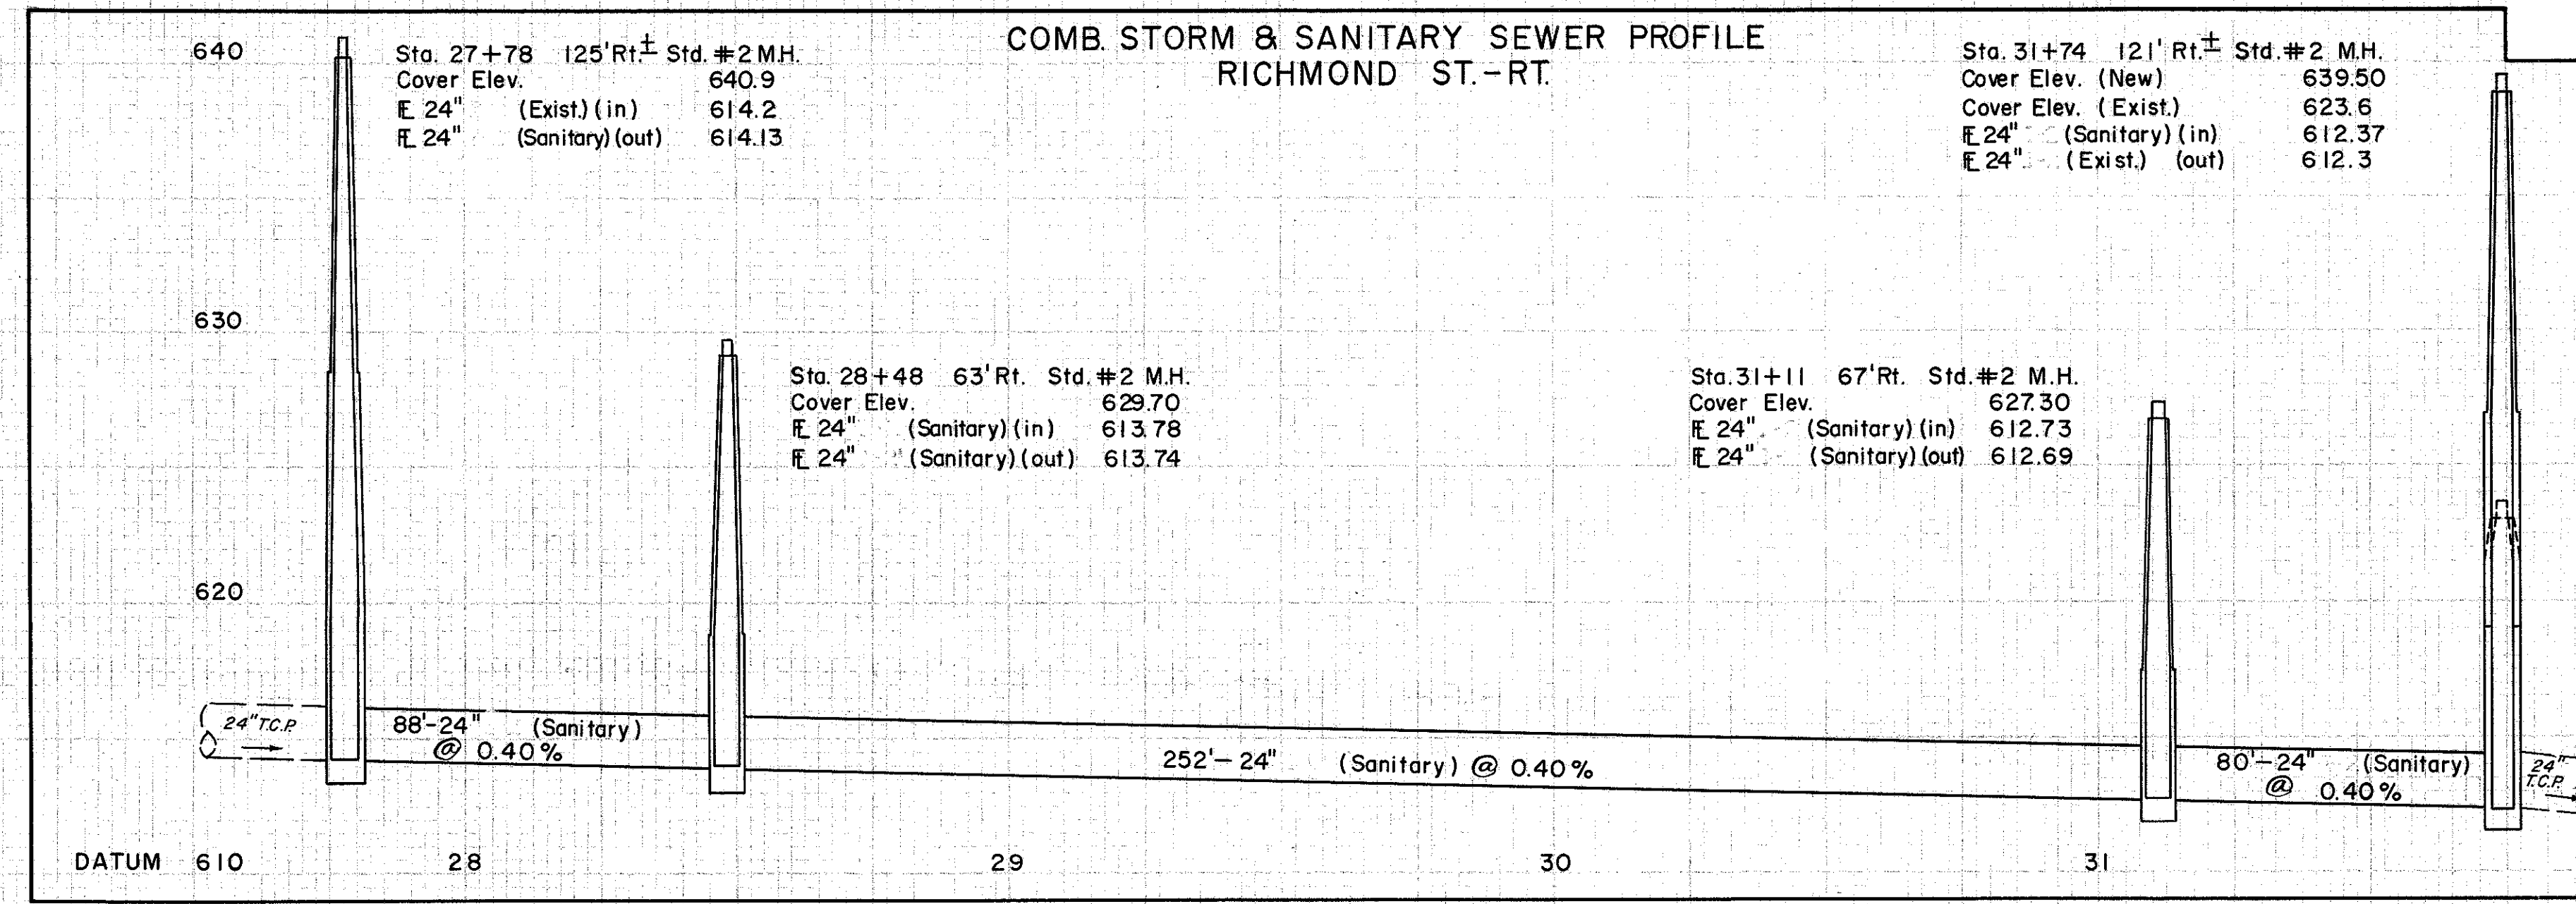

25 632.6 +50 633.3 26 632.7 +40 632.5 27 632.1 +50 632.1 +87 632.2 28 631.7 +31.5 630.7 +50 629.9 29 627.0 +50 624.8 30 624.6 +50 623.6 +75 623.0 31 623.1 +15 622.2 +50 622.6 32 622.8 +50 622.1 33 622.4

RELOC. RICHMOND ST. STA. 25+00 TO STA. 33+00