


Seeding
End Sta.
Width Yds.

LAKE COUNTY
LAK-2-14.22

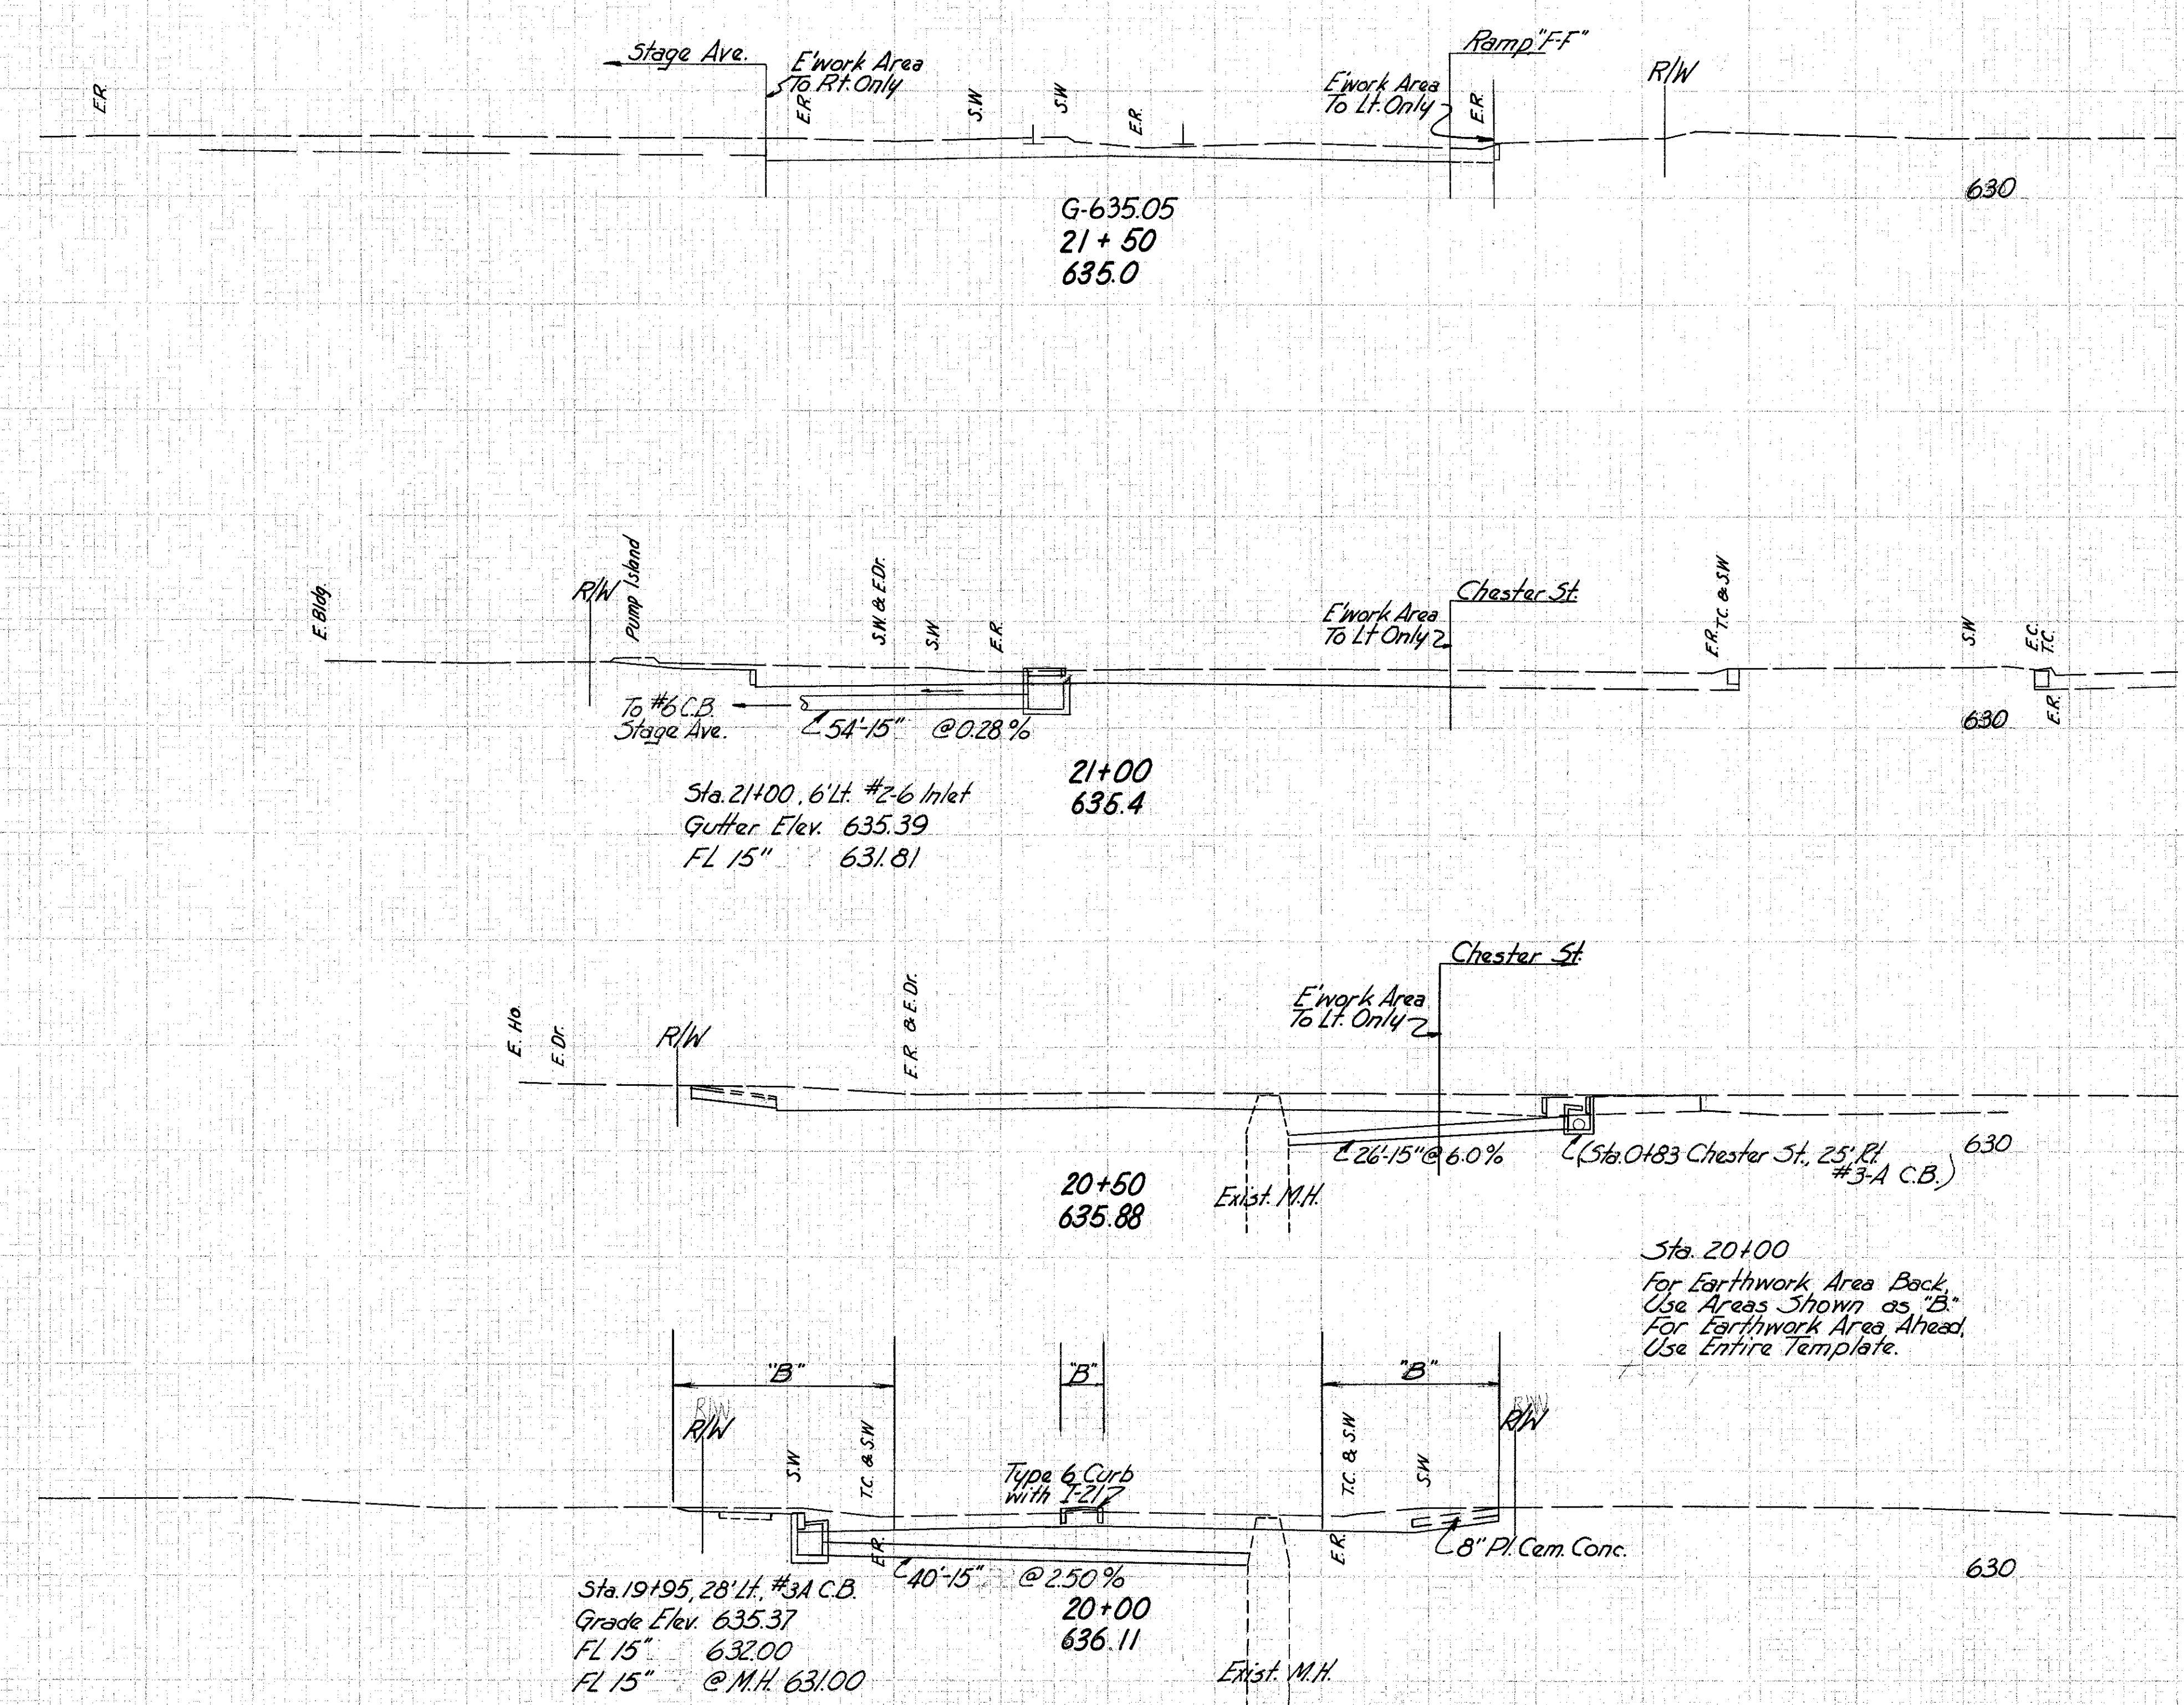

End Area	Cu. Yds	
	Cut	Fill
113		
108		
114		
Ahd. 94		
Bk. 54		
80		
Sta. 19+50	32	