


Seeding
End Width
39
Yds.

LAKE COUNTY
LAK-2-14.22

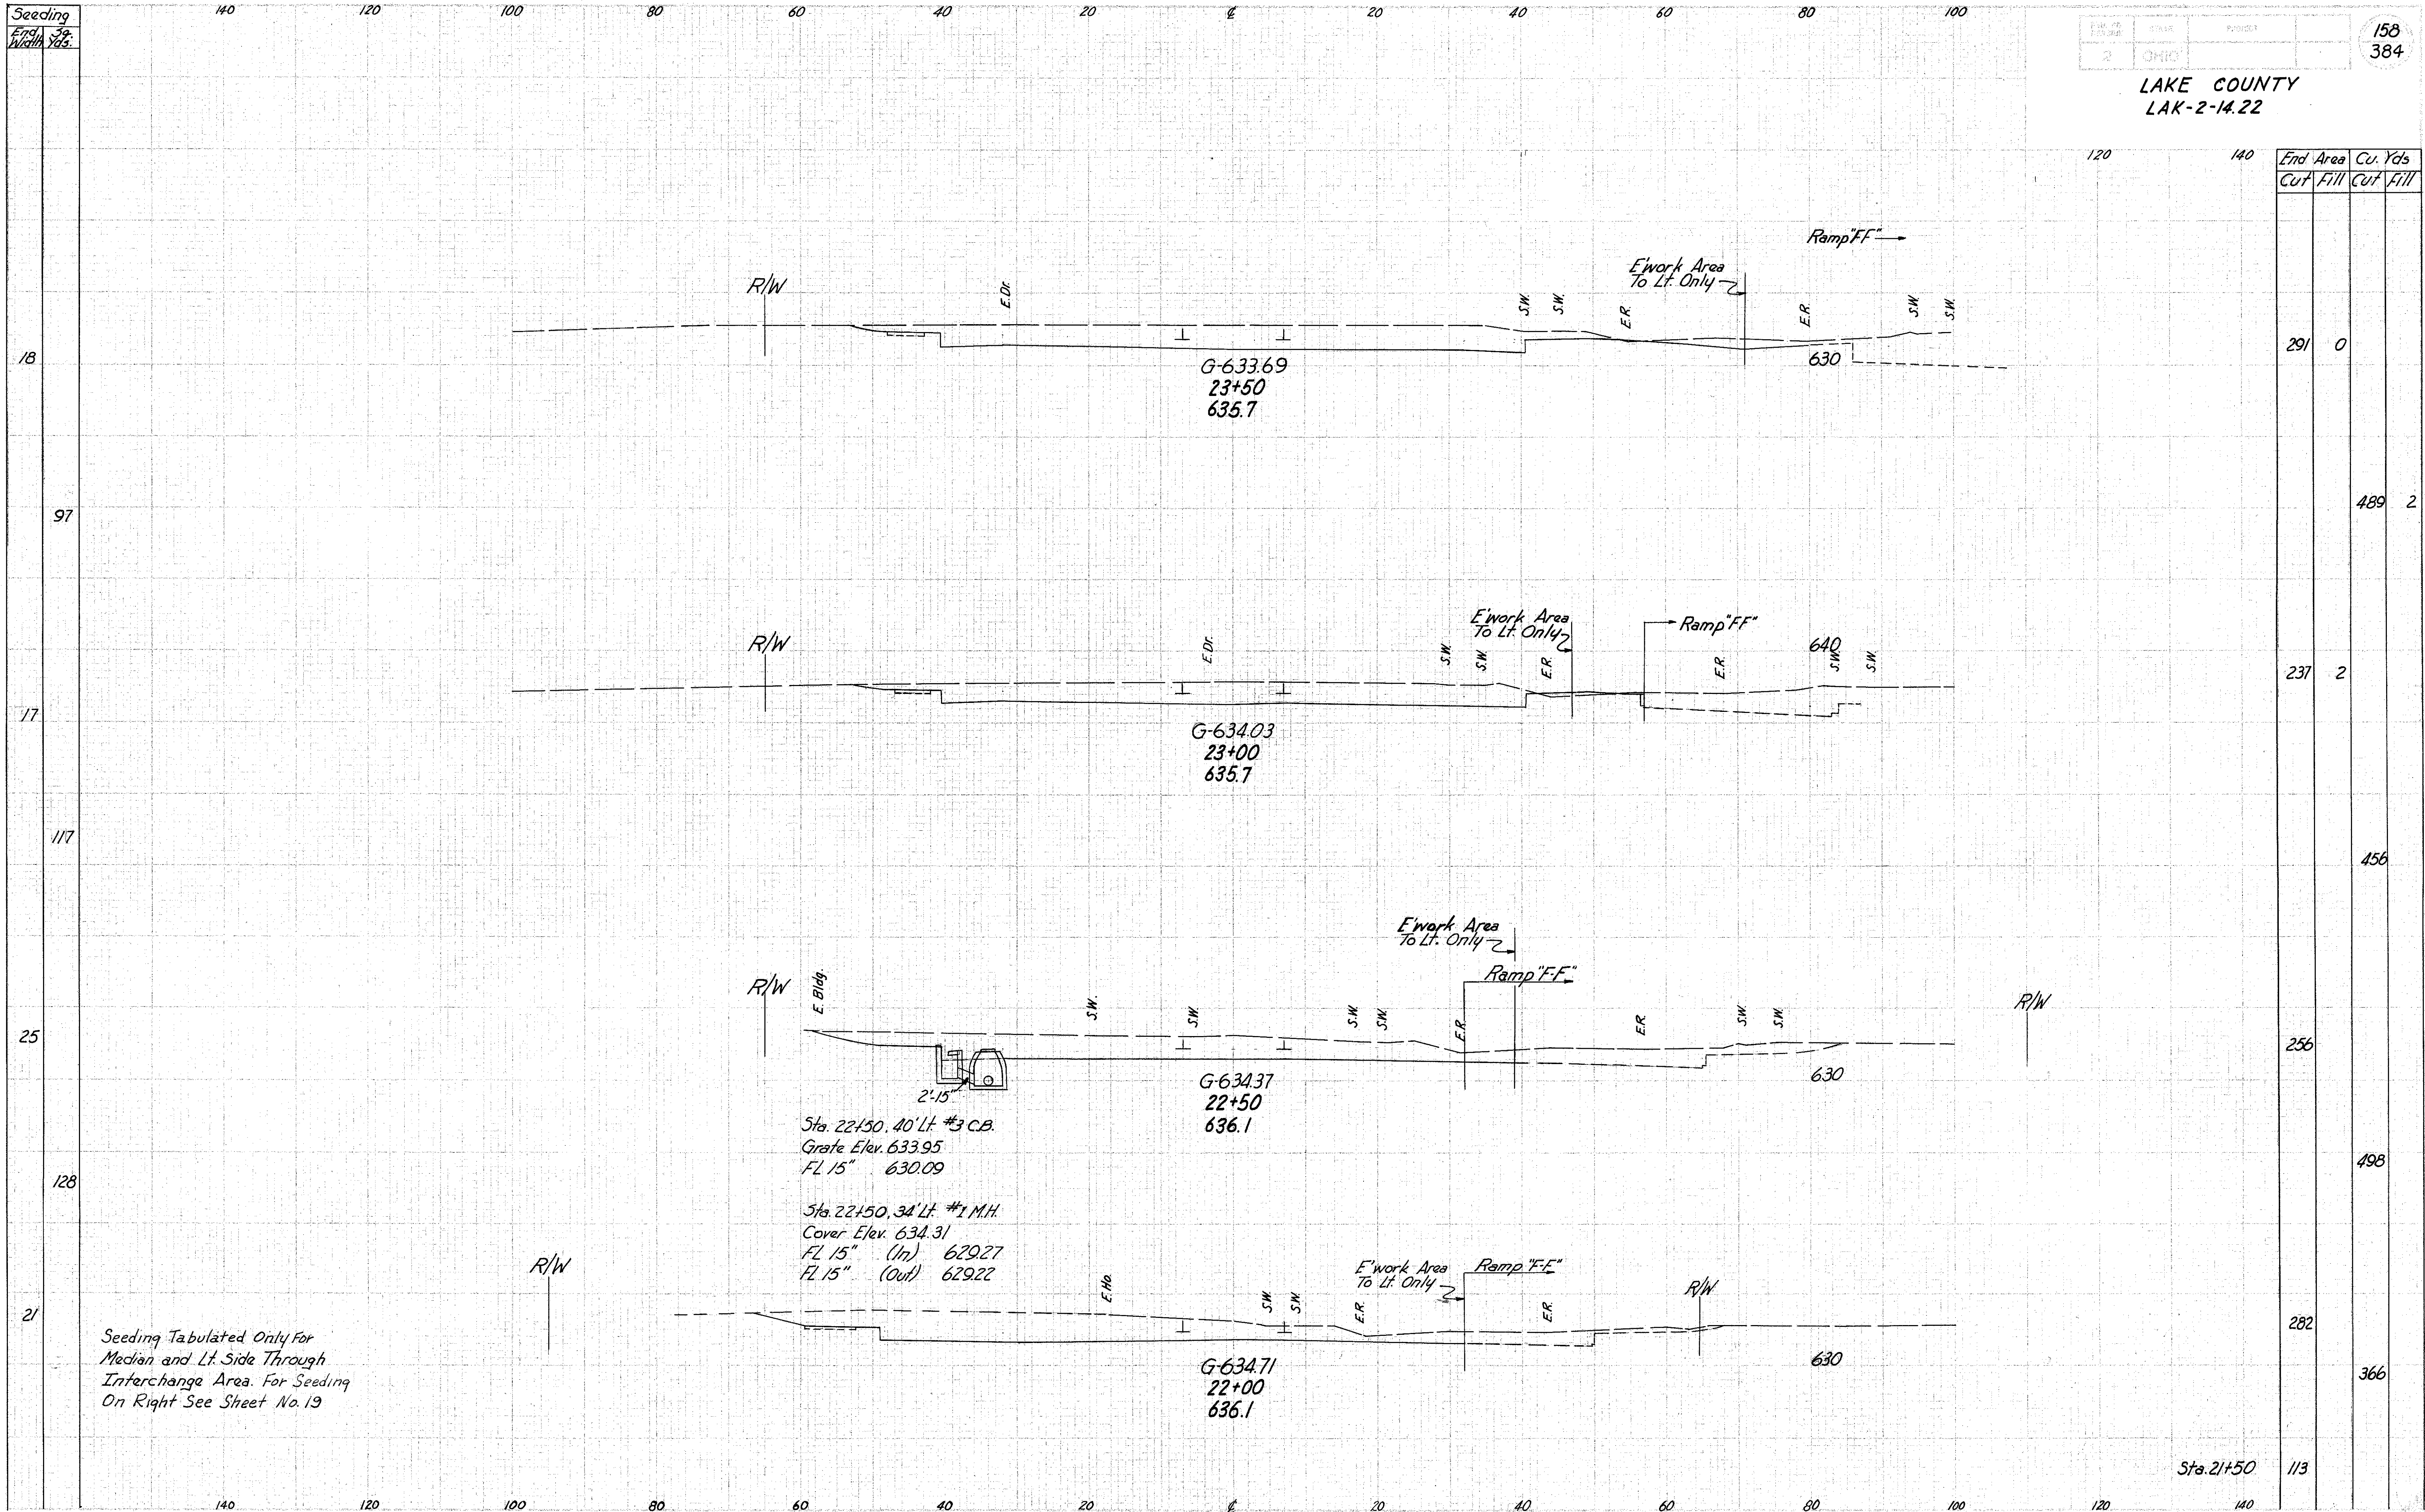

Sta.	End Area		Cu. Yds	
	Cut	Fill	Cut	Fill
18	291	0		
97			489	2
17	237	2		
117			456	
25	256			
128			498	
21	282			
			366	
			113	

Seeding Tabulated Only For
Median and Lt. Side Through
Interchange Area. For Seeding
On Right See Sheet No. 19