


Seeding
End Area
Width
Xbs

140 120 100 80 60 40 20 0 20 40 60 80 100

LAKE COUNTY
LAK-2-14.22

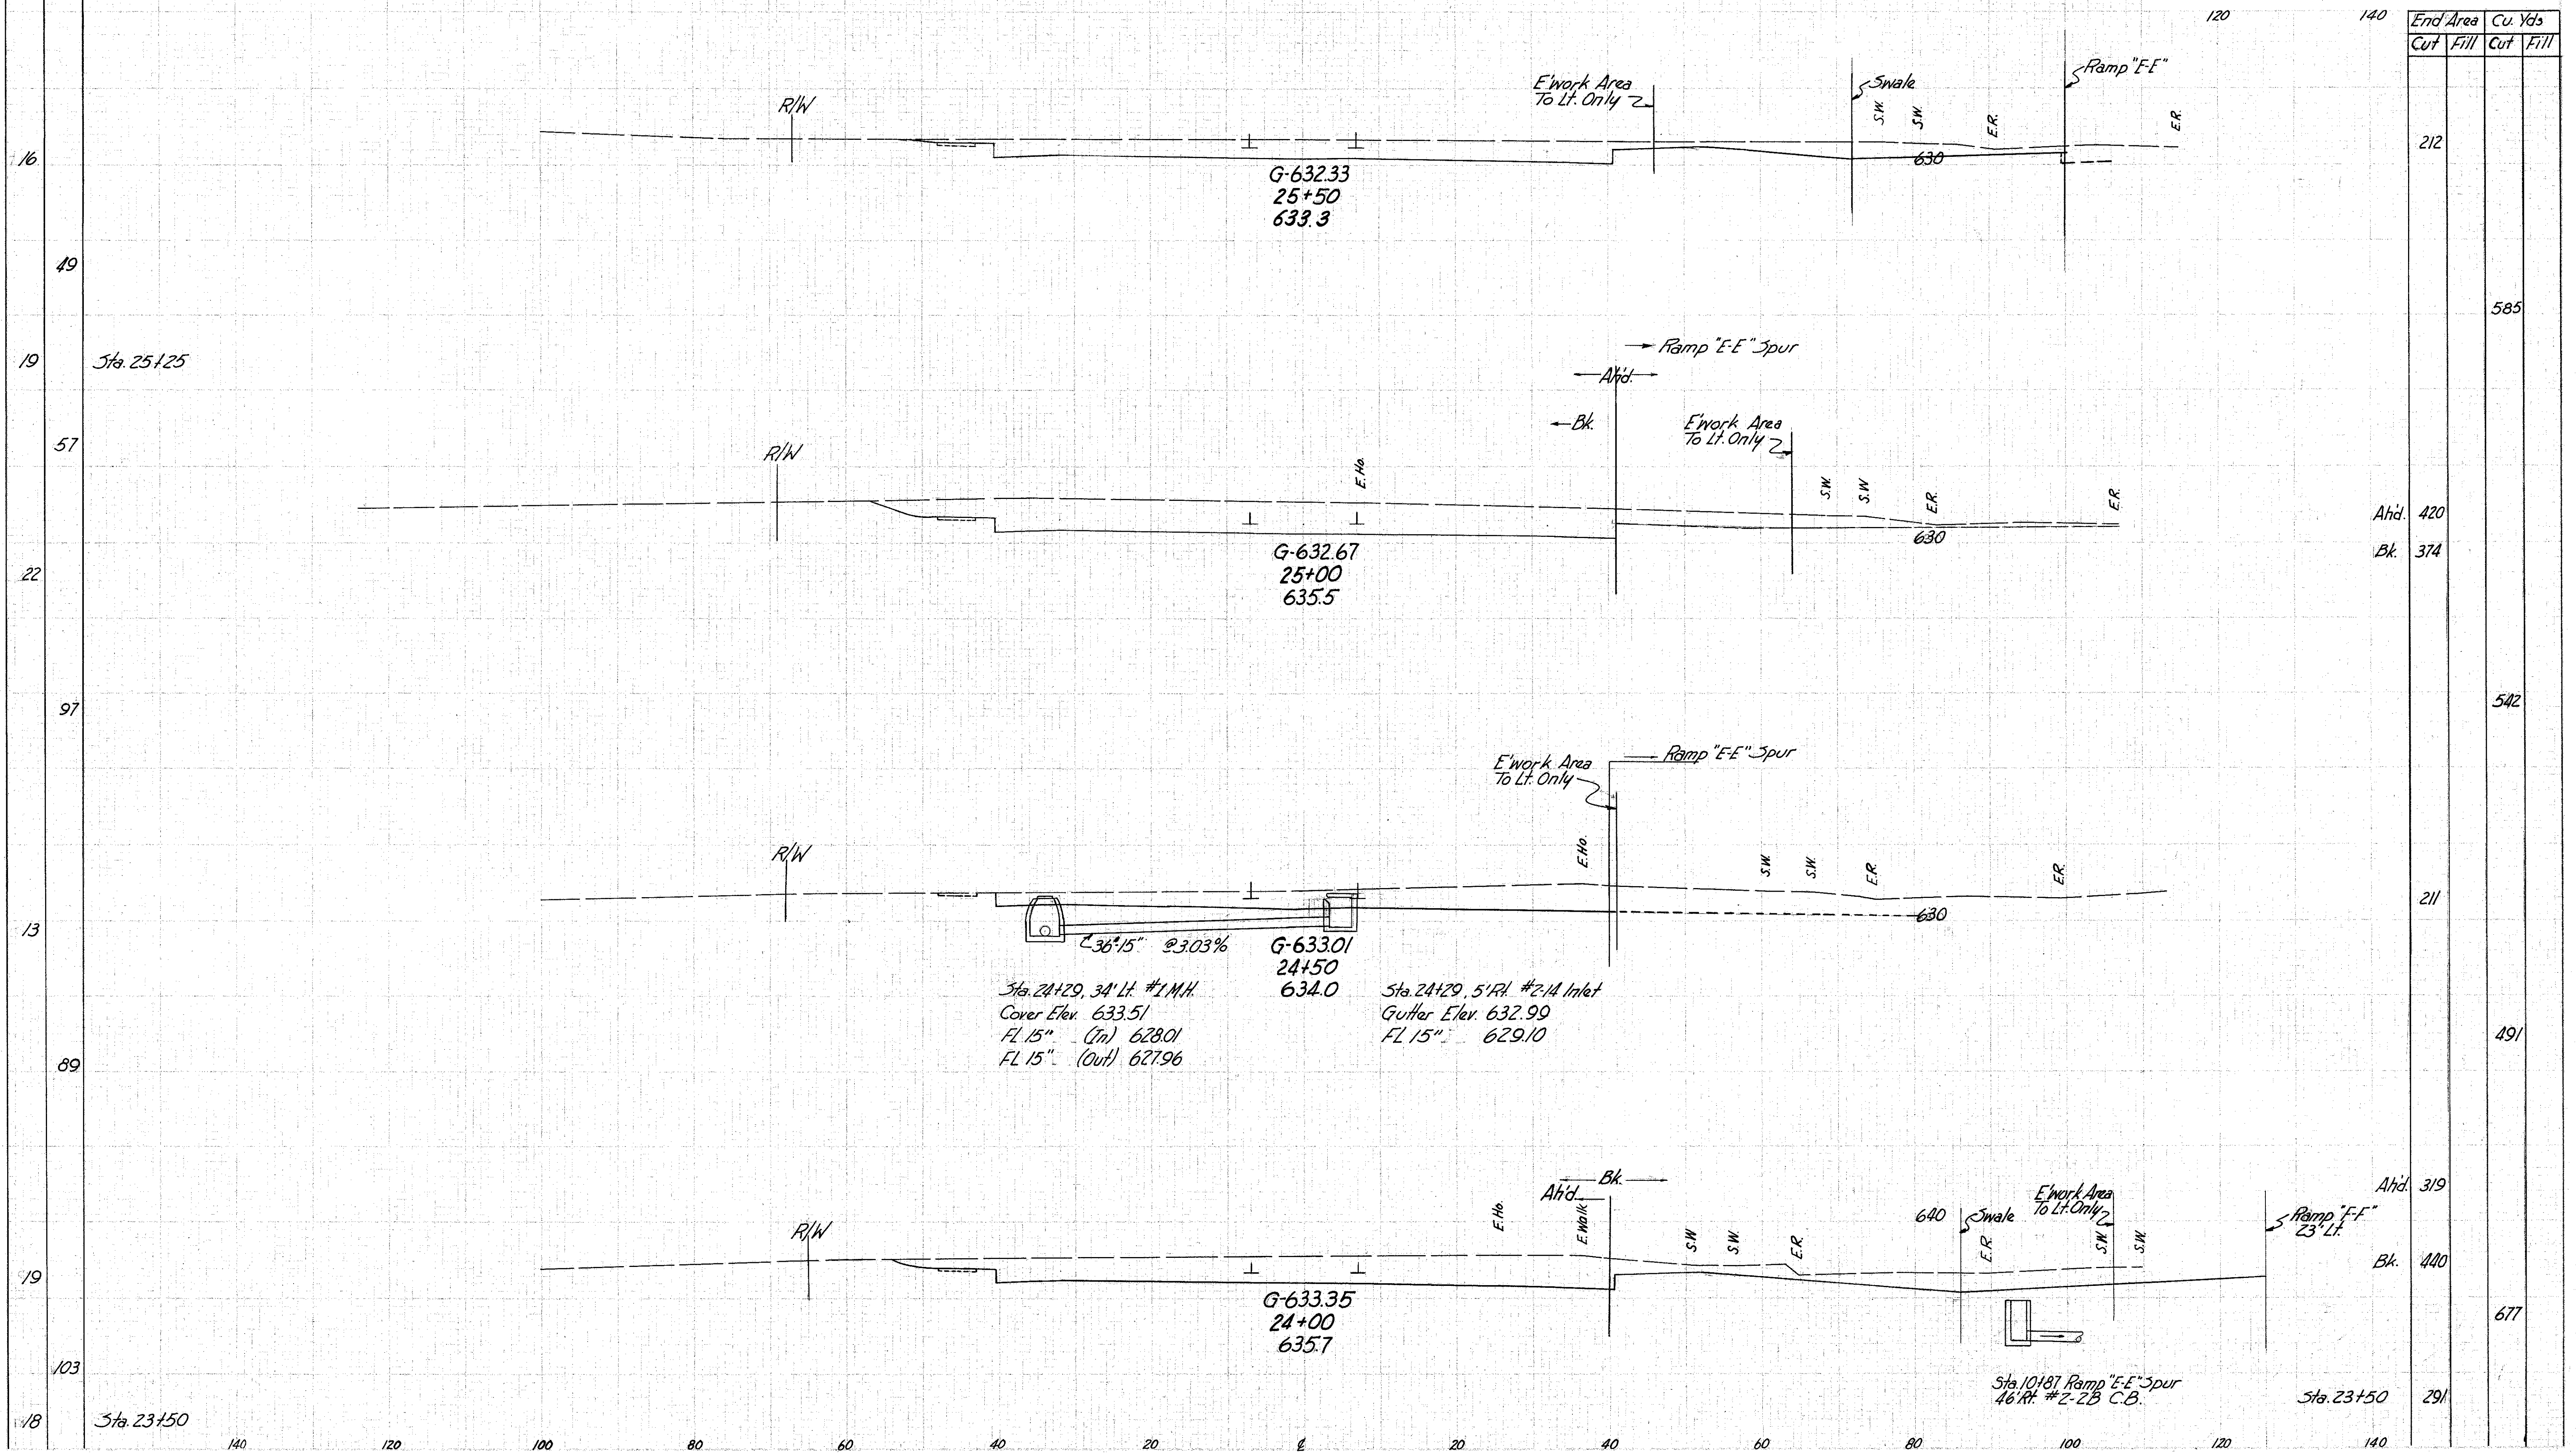

End Area		Cu. Yds	
Cut	Fill	Cut	Fill
212			
		585	
Ah'd.	420		
Bk.	374		
		542	
211			
		491	
Ah'd.	319		
Bk.	440		
		677	
291			