


Seeding  
Erg. 30  
Width 165

LAKE COUNTY  
LAK-2-14.22

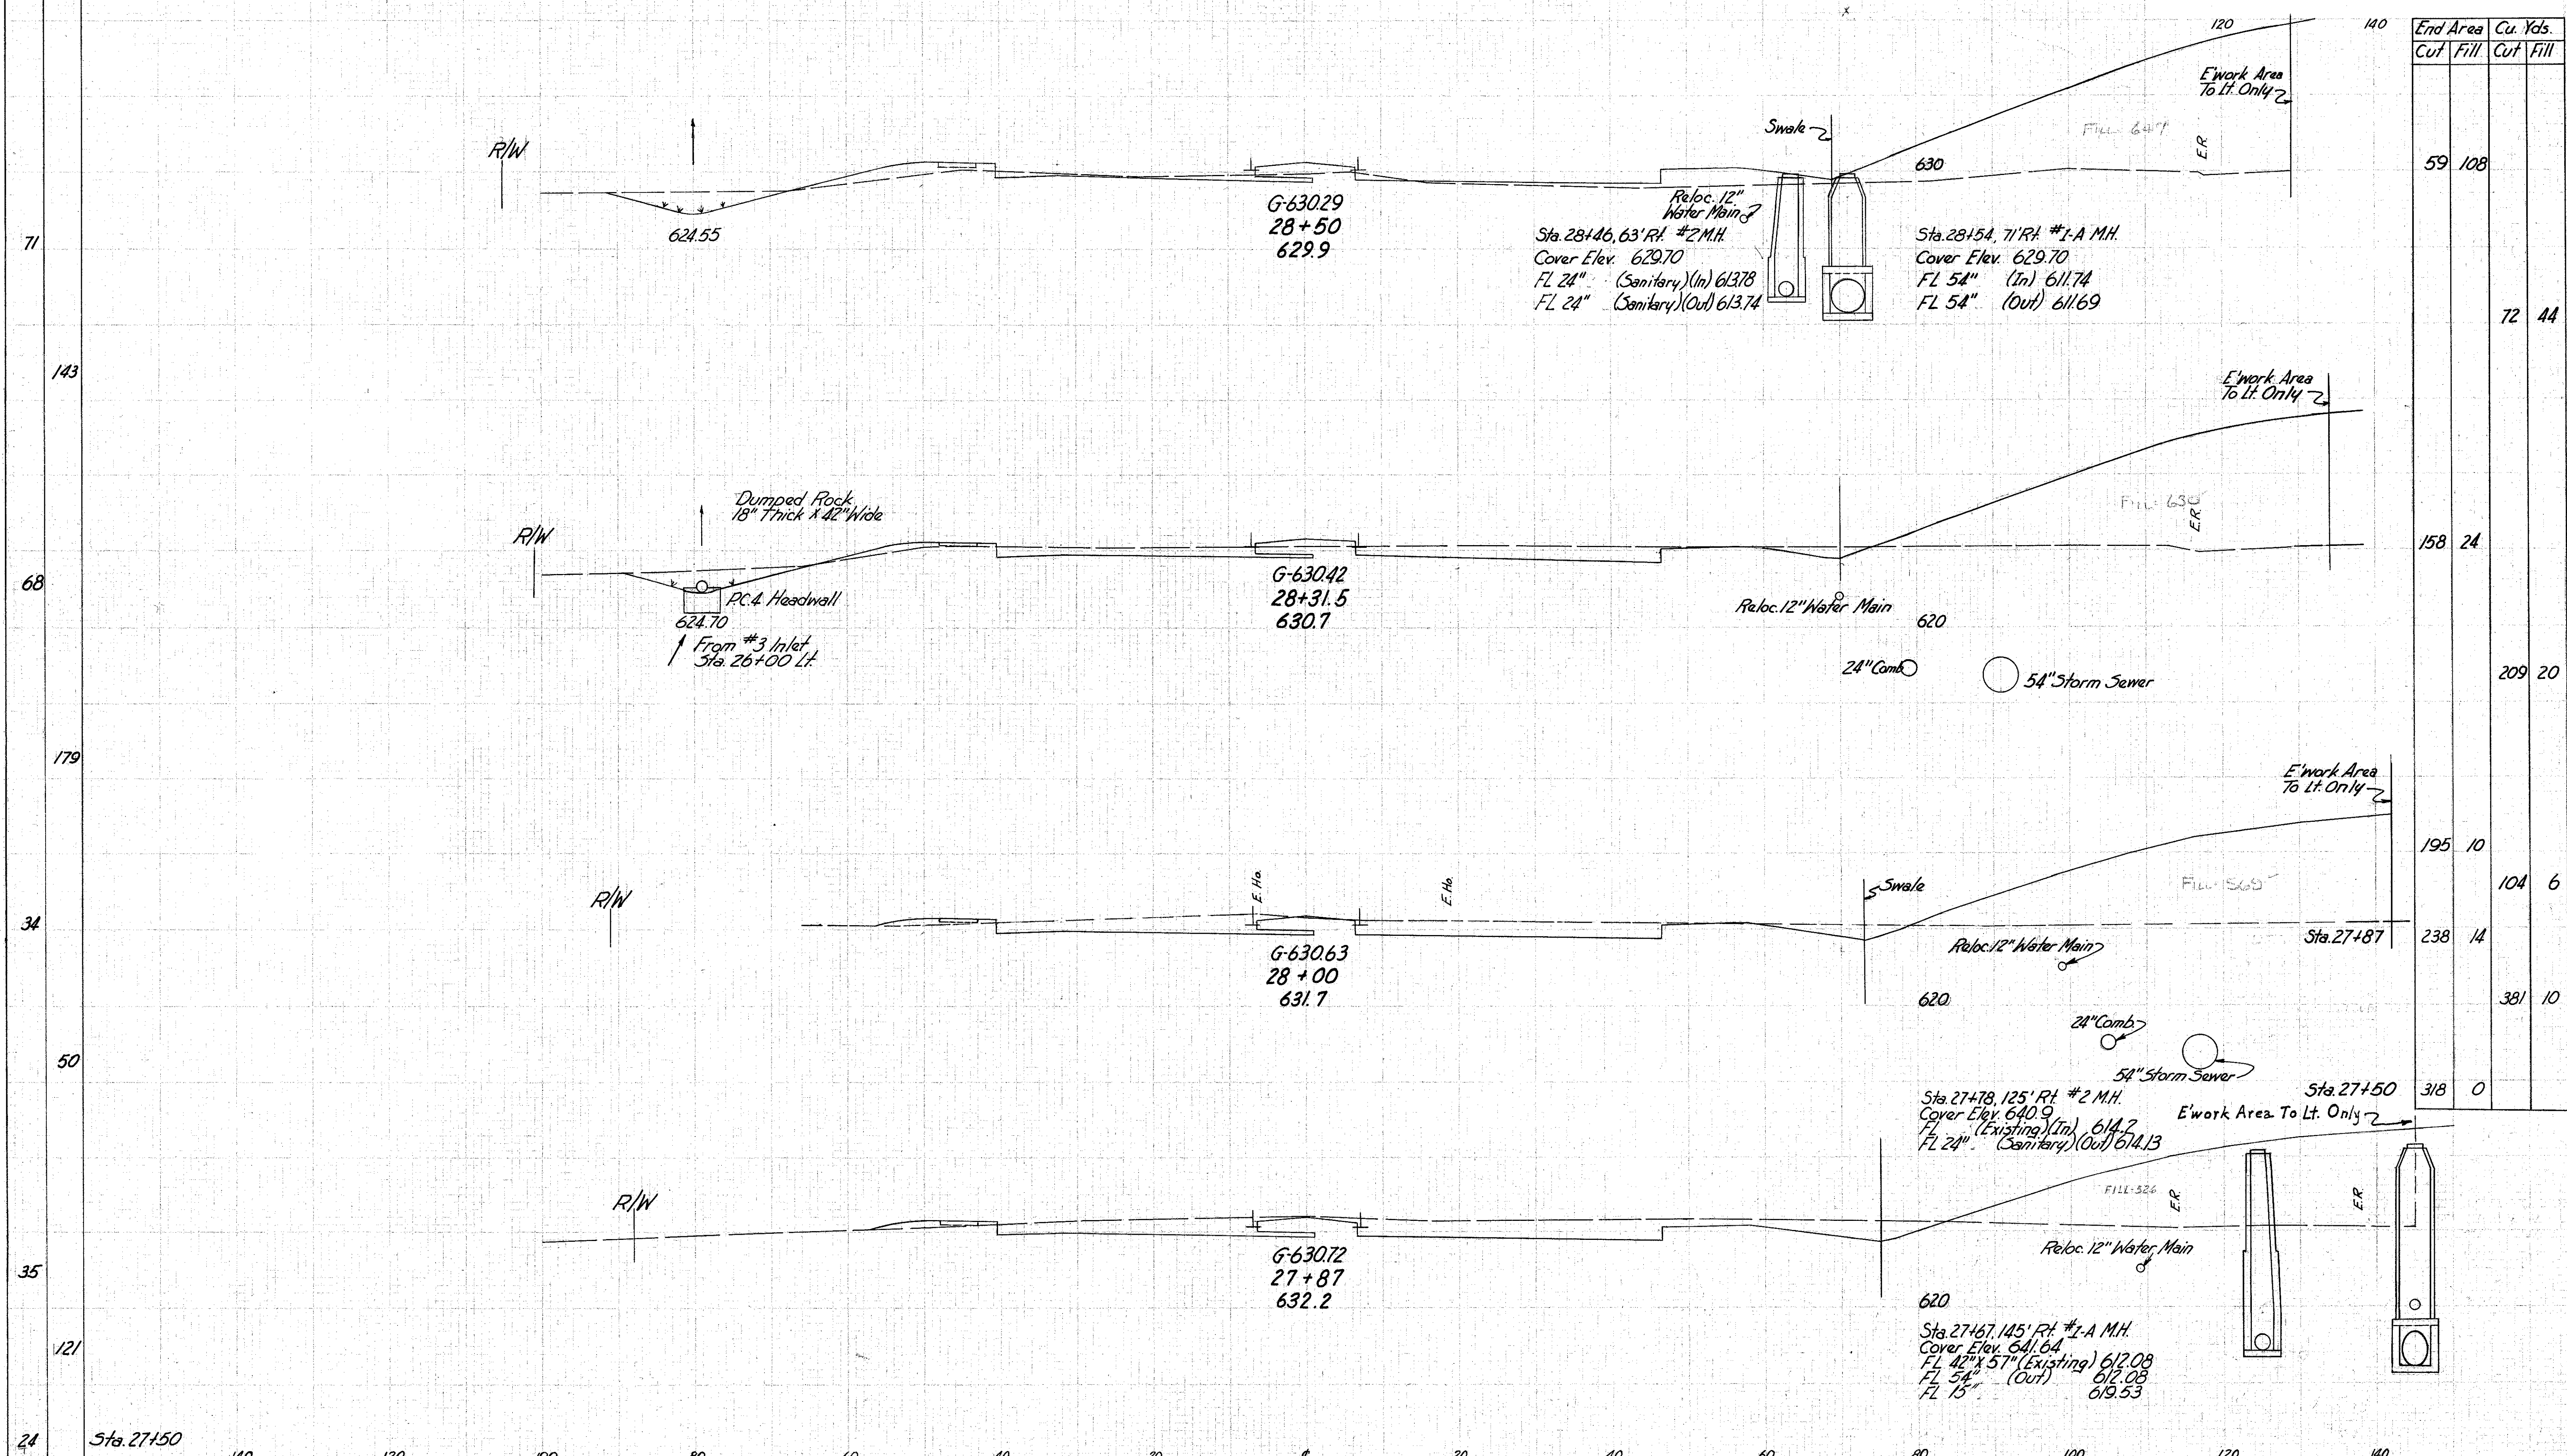

End Area		Cu. Yds.	
Cut	Fill	Cut	Fill
59	108		
		72	44
158	24		
		209	20
195	10		
		104	6
238	14		
		381	10
318	0		