


Seeding  
End Area  
Width Yds.

140 120 100 80 60 40 20 0 20 40 60 80 100

162  
384

LAKE COUNTY  
LAK-2-14.22

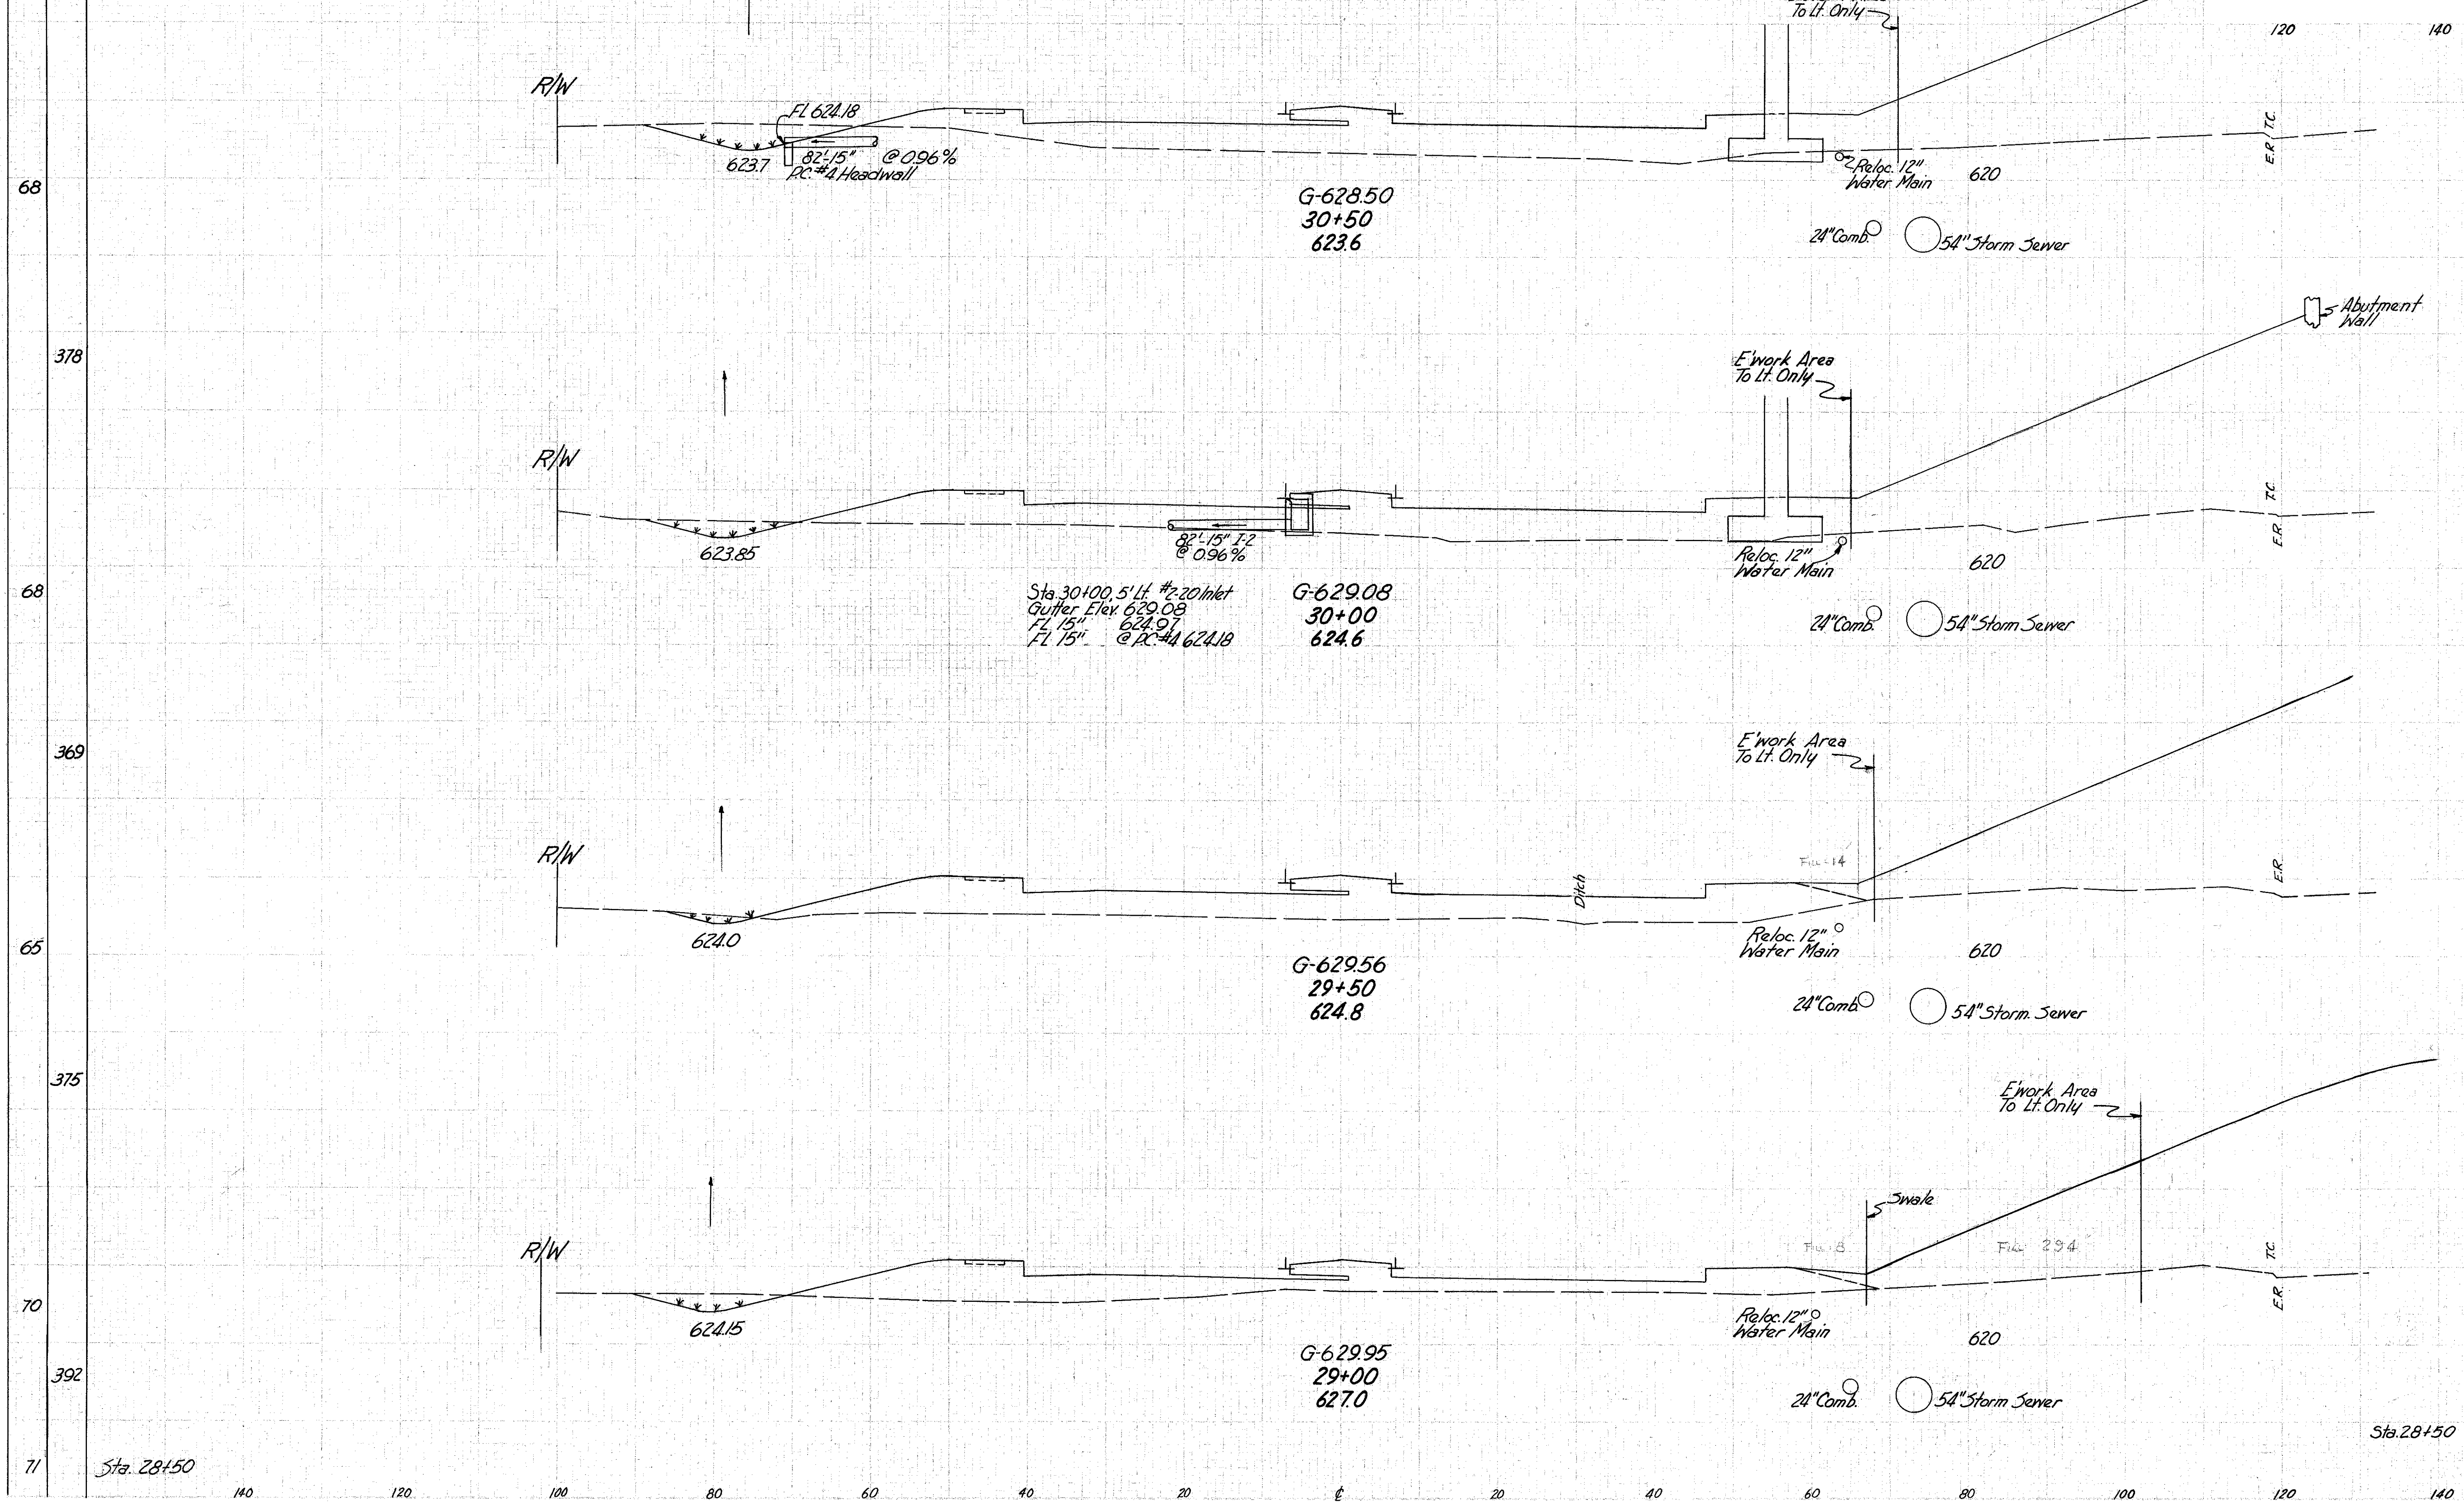

End Area		Cu. Yds.	
Cut	Fill	Cut	Fill
56	526		
22	516		
7	518		
28	378		
59	108		
		72	965
		27	957
		32	830
		81	450

Reloc. Richmond St. Sta. 29+00 to Sta. 30+00