


Seading
End. Sta.
Width Yds.

LAKE COUNTY
LAK-2-14.22

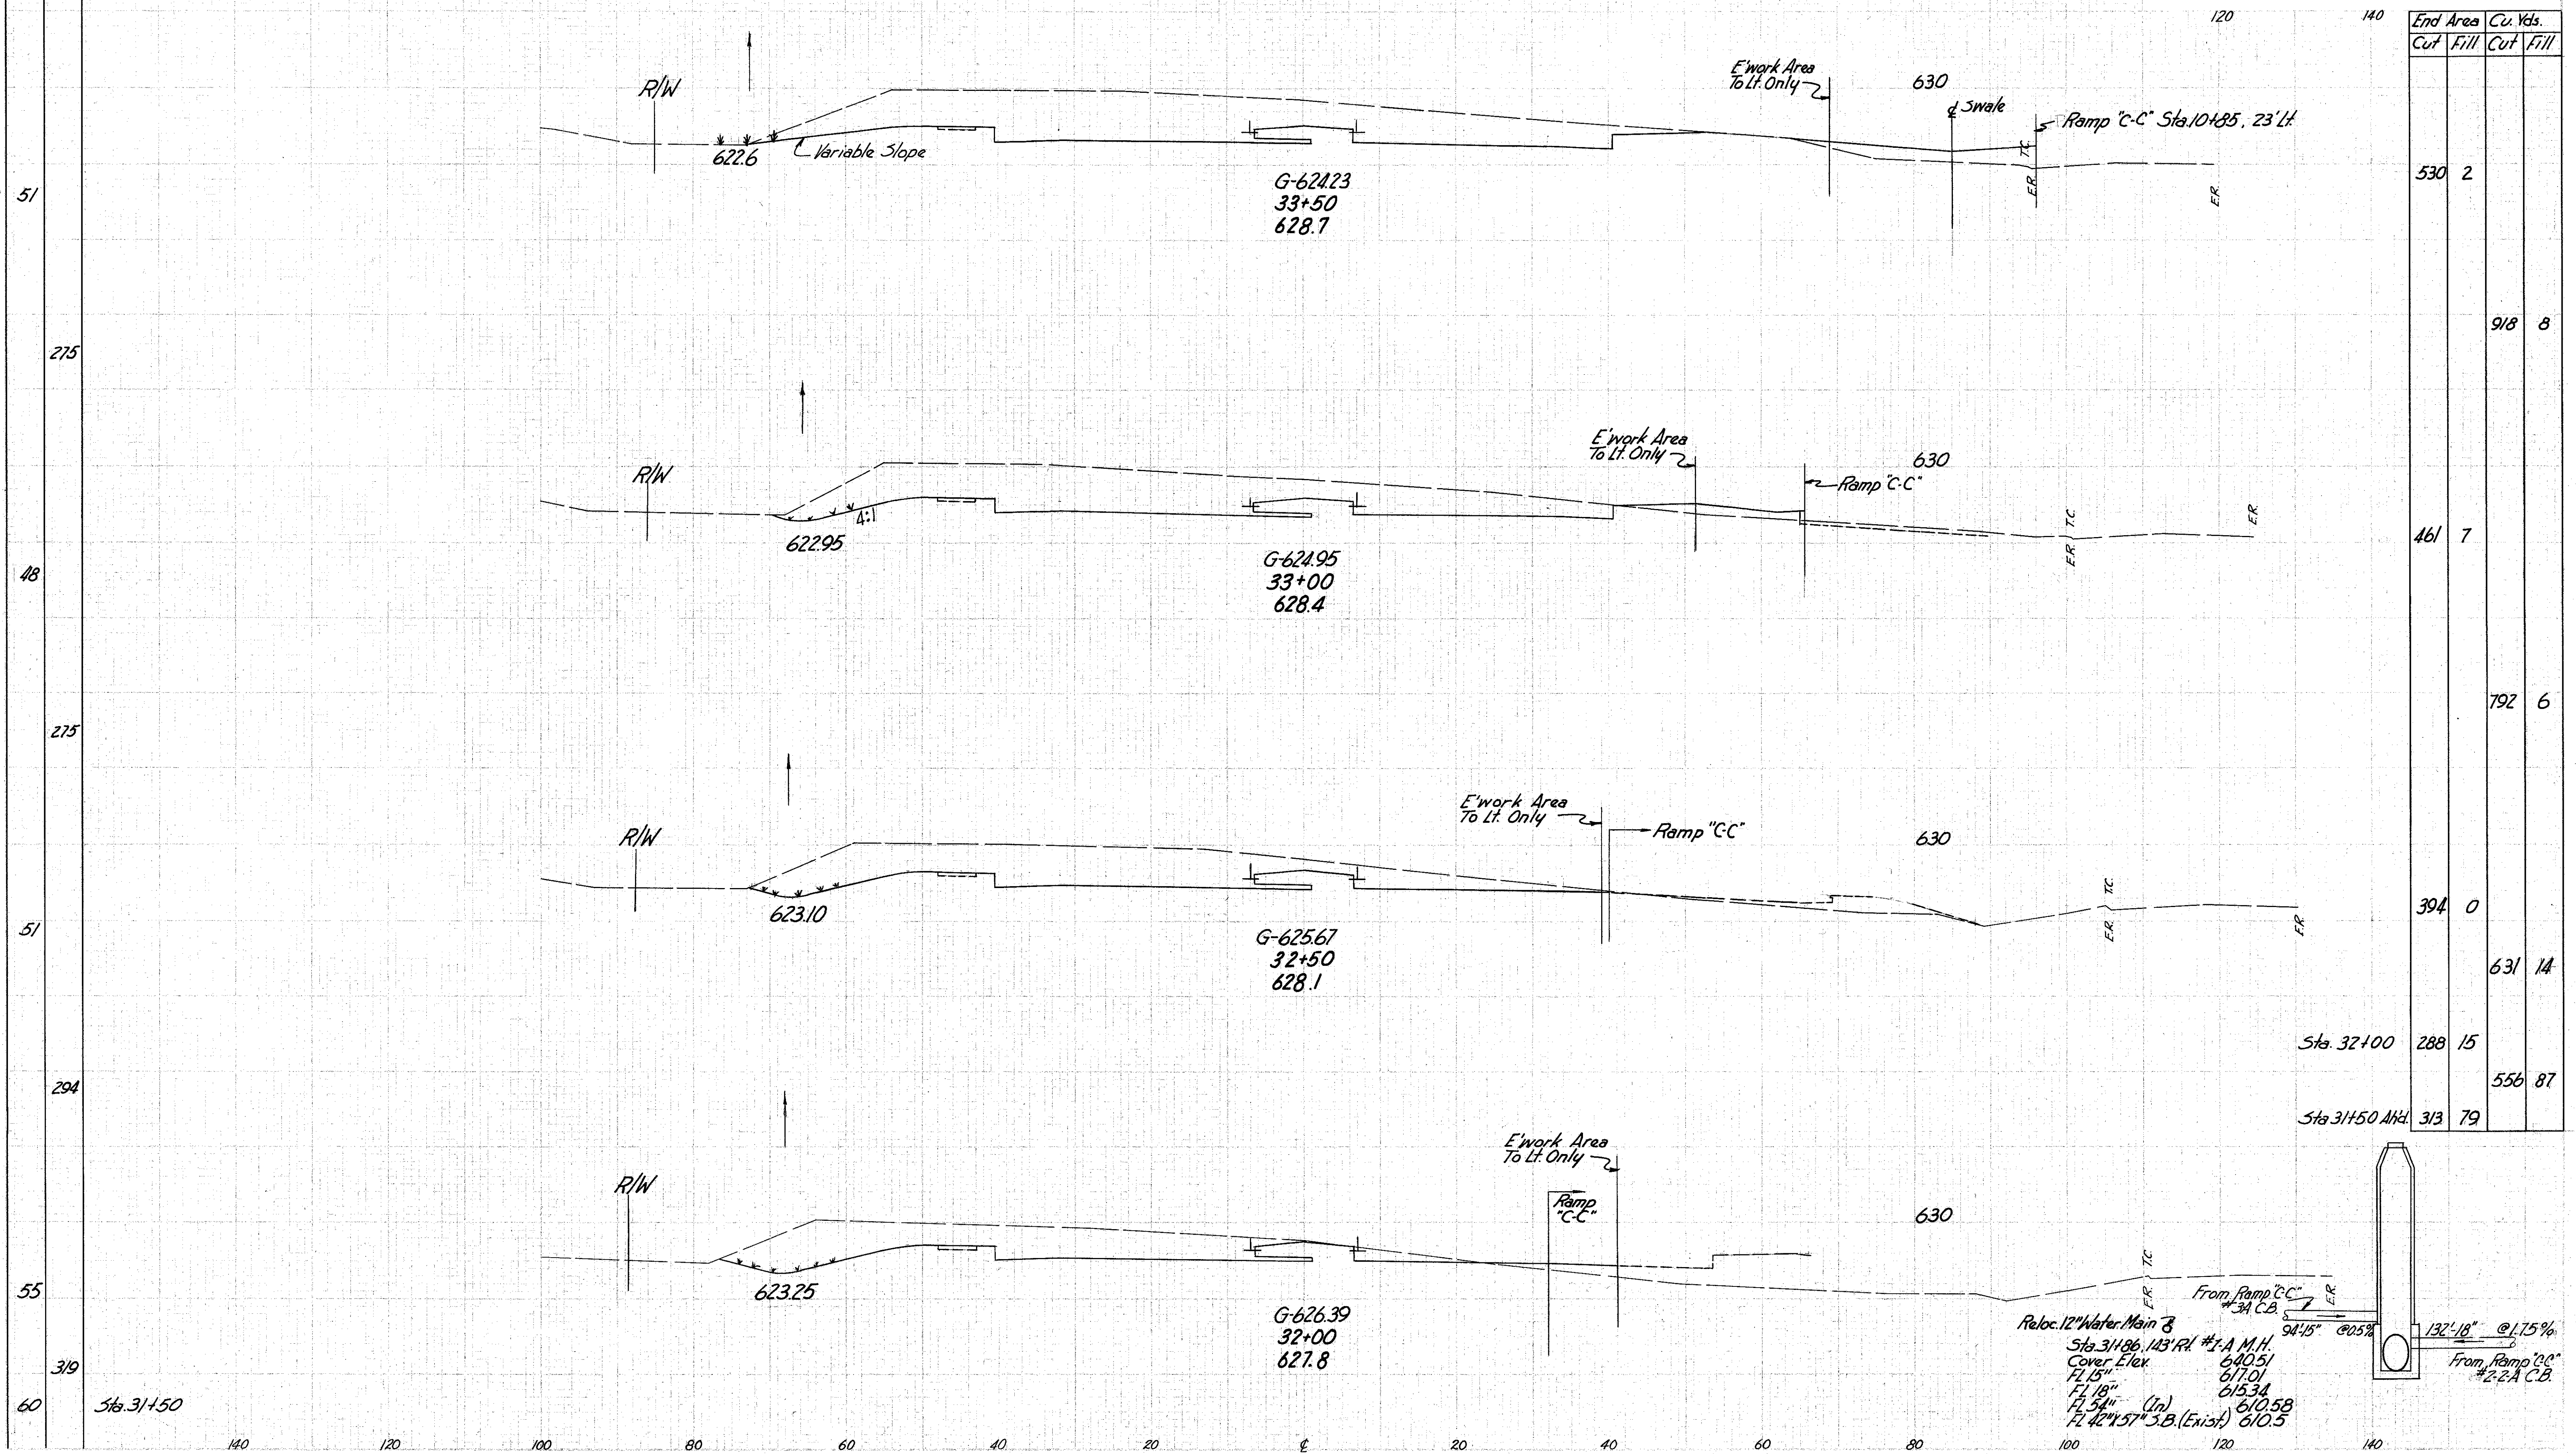

Reloc. 12" Water Main @
Sta. 31+86, 143' R/L #1-A M.H.
Cover Elev. 640.51
FL 15" 617.01
FL 18" (In) 615.34
FL 54" 610.58
FL 42" ST 3.B. (Exist) 610.5

From Ramp "C-C" #34 C.B. 94'15" @0.5%
132'-18" @1.75%
From Ramp "C-C" #22A C.B.

Reloc. Richmond St. Sta. 32+00 to Sta. 33+50