


Seeding
End. Sp.
Width Yds.

PROJ. NO. 2
STATE OHIO
SHEET 165
384

LAKE COUNTY
LAK-2-14.22

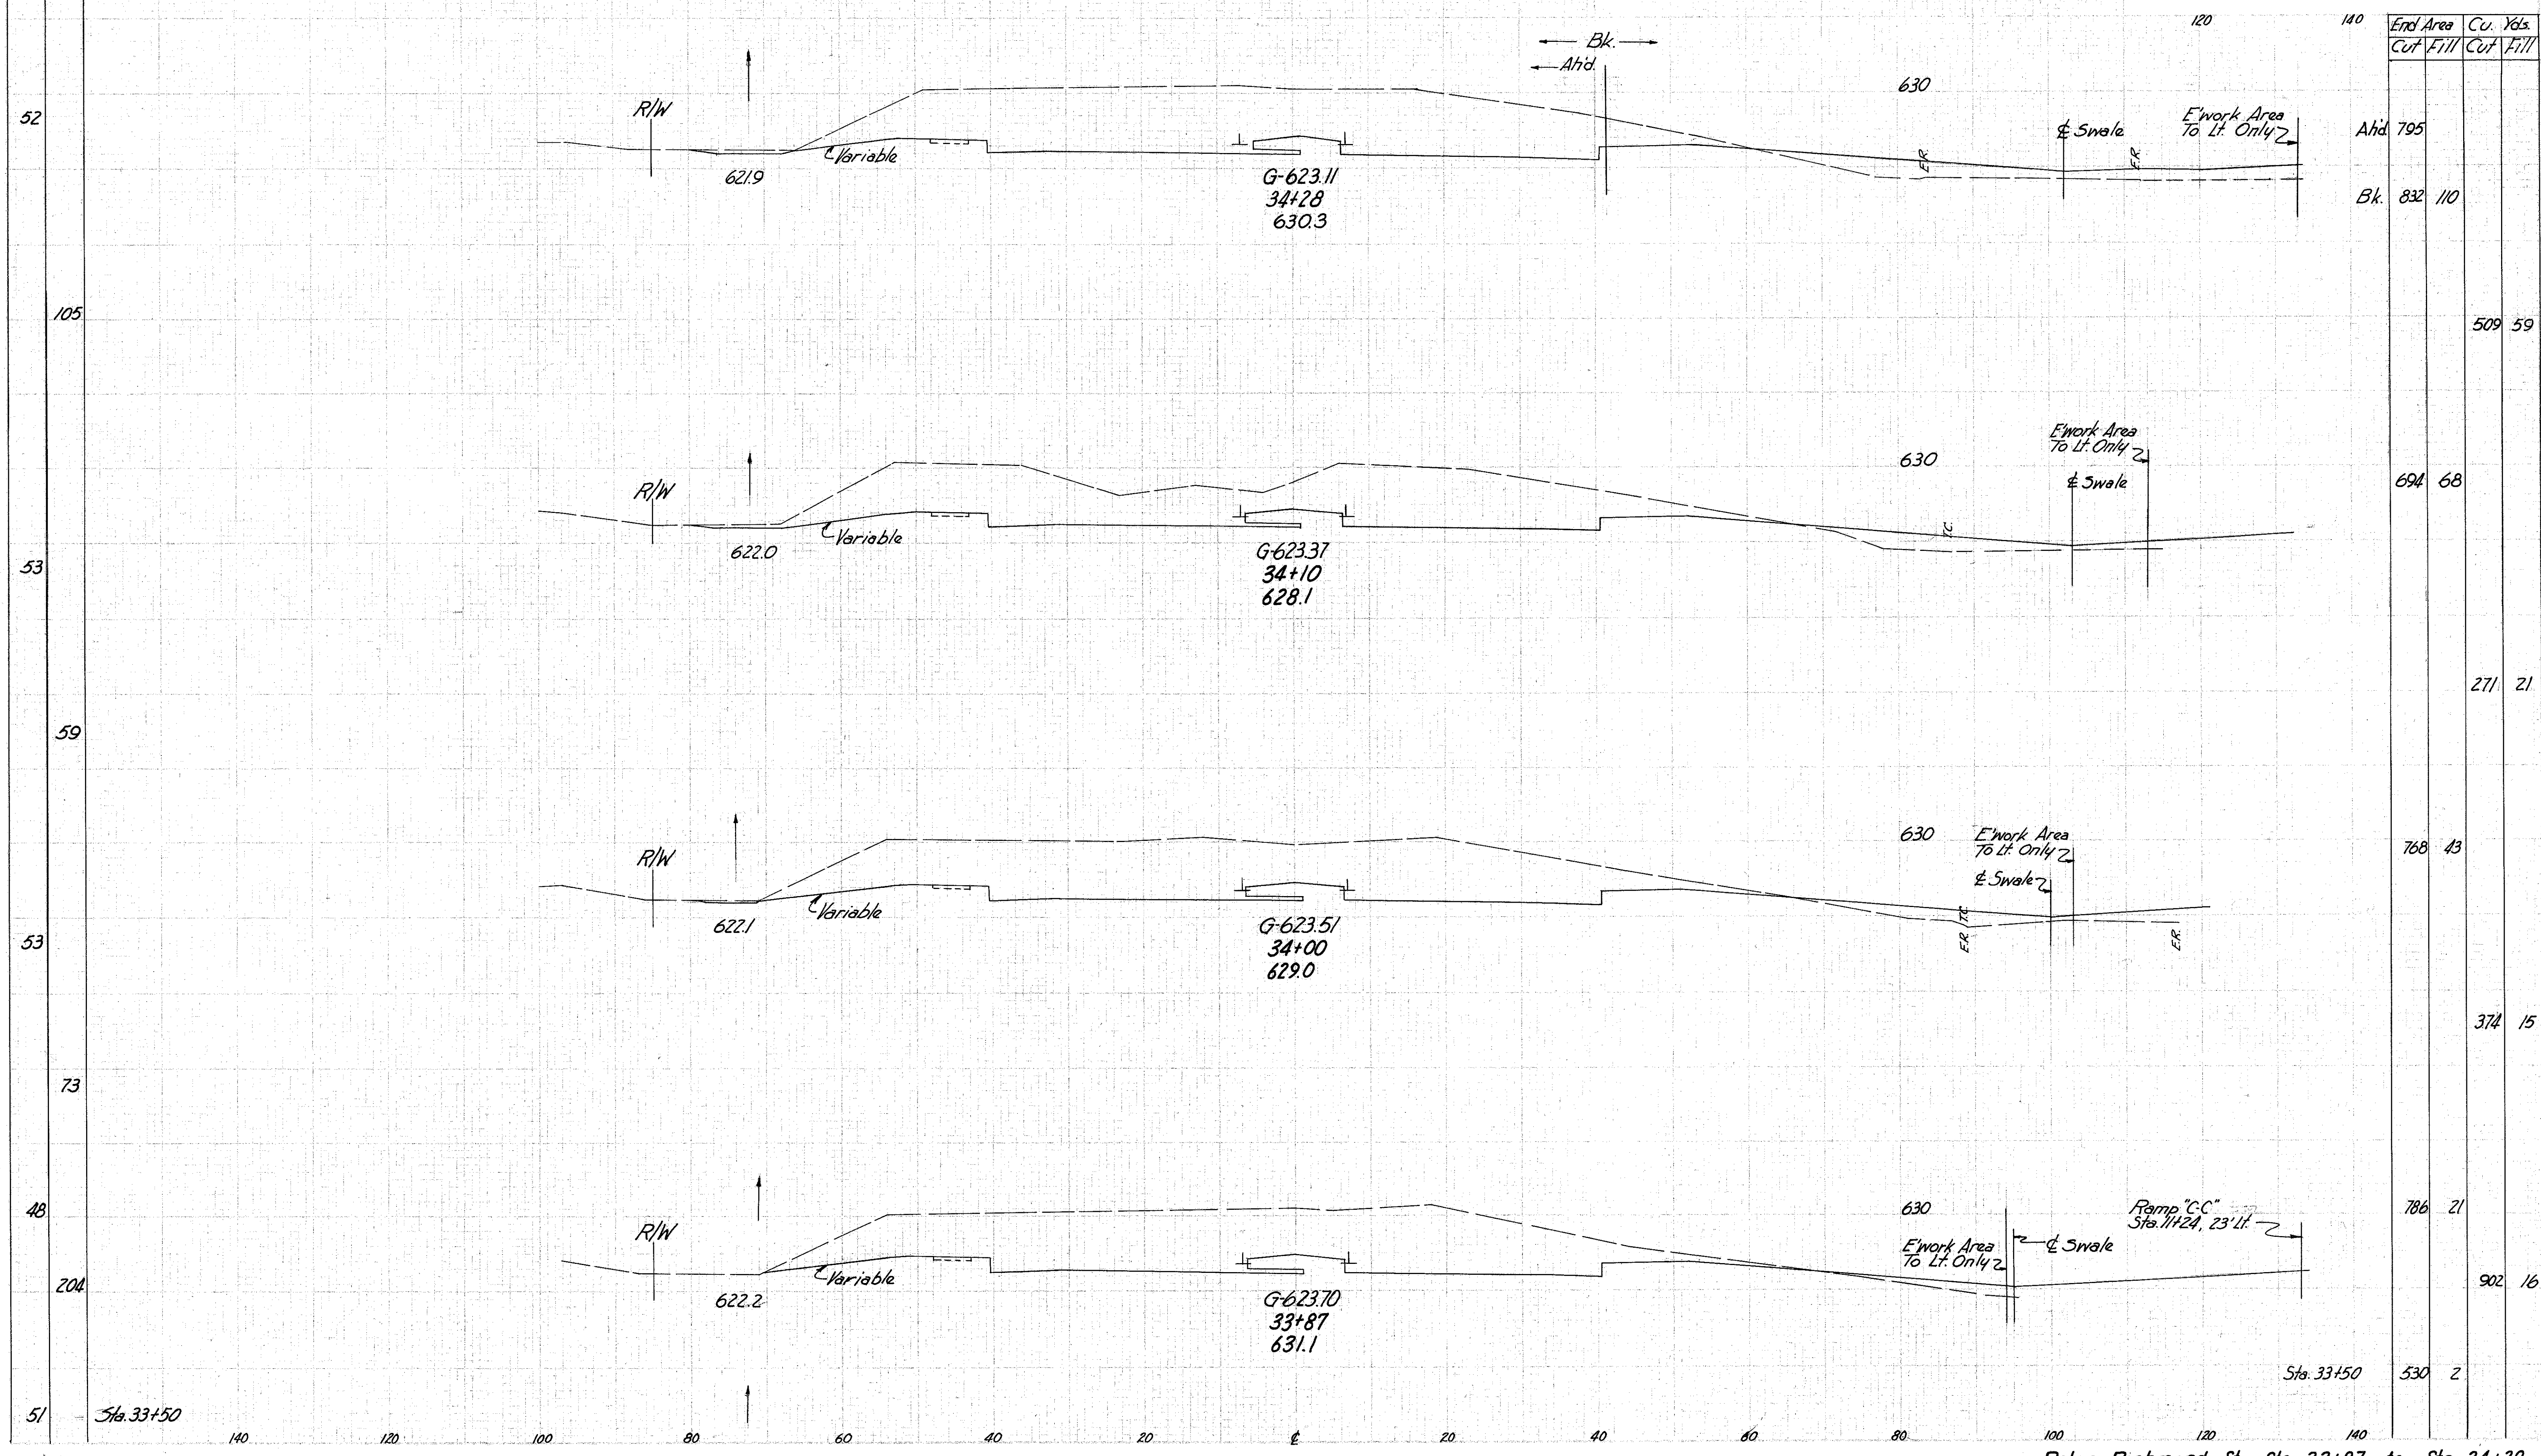

Sta.	End Area		Cu. Yds.	
	Cut	Fill	Cut	Fill
52	Ahd. 795	Bk. 832	110	
105			509	59
53	694	68		
59			271	21
53	768	43		
73			374	15
48	786	21		
204			902	16
51	530	2		

Reloc. Richmond St. Sta. 33+87 to Sta. 34+28