


LAKE COUNTY  
LAK-2-14.22

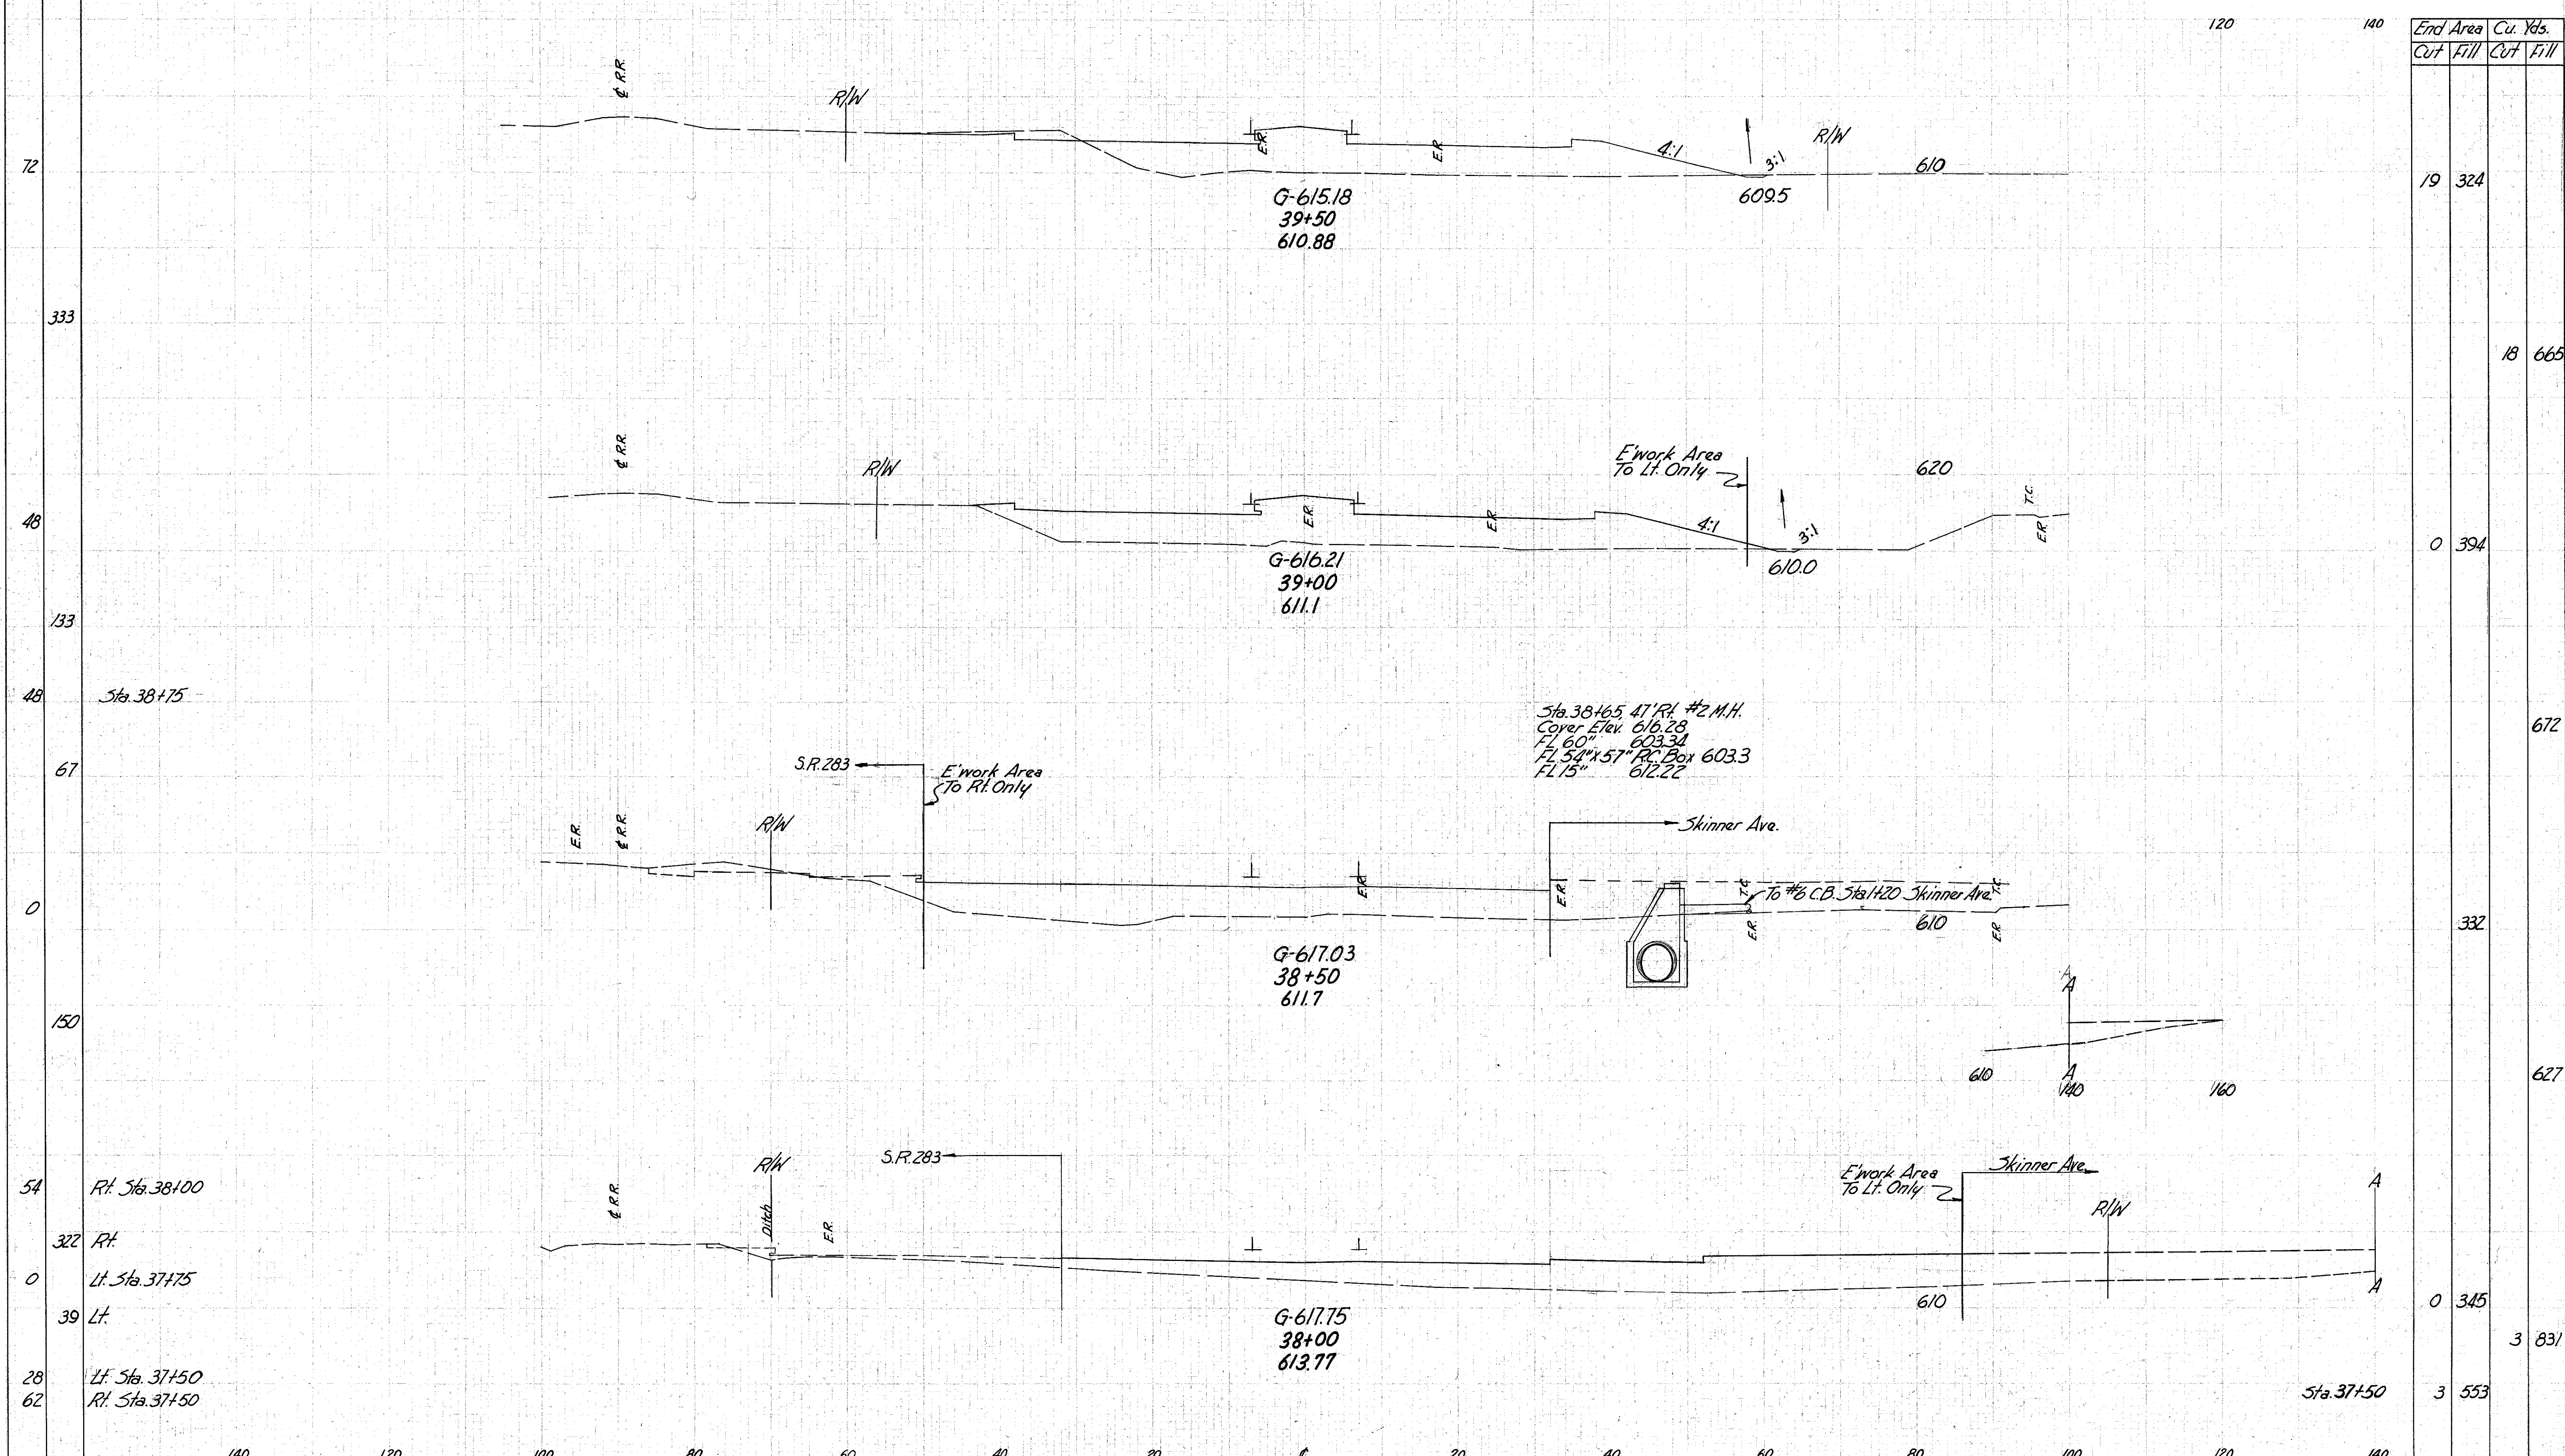

End Area	Cu. Yds.	
	Cut	Fill
19	324	
		18 665
0	394	
		672
		332
		627
0	345	
		3 831
3	553	

72

333

48

133

48

67

0

150

54

322

0

39

28

62

Sta. 38+75

Rt. Sta. 38+00

Rt.

Lt. Sta. 37+75

Lt.

Lt. Sta. 37+50

Rt. Sta. 37+50

Sta. 37+50