


Seeding
End Width
Sq. Yds.

LAKE COUNTY
LAK-2-14.22

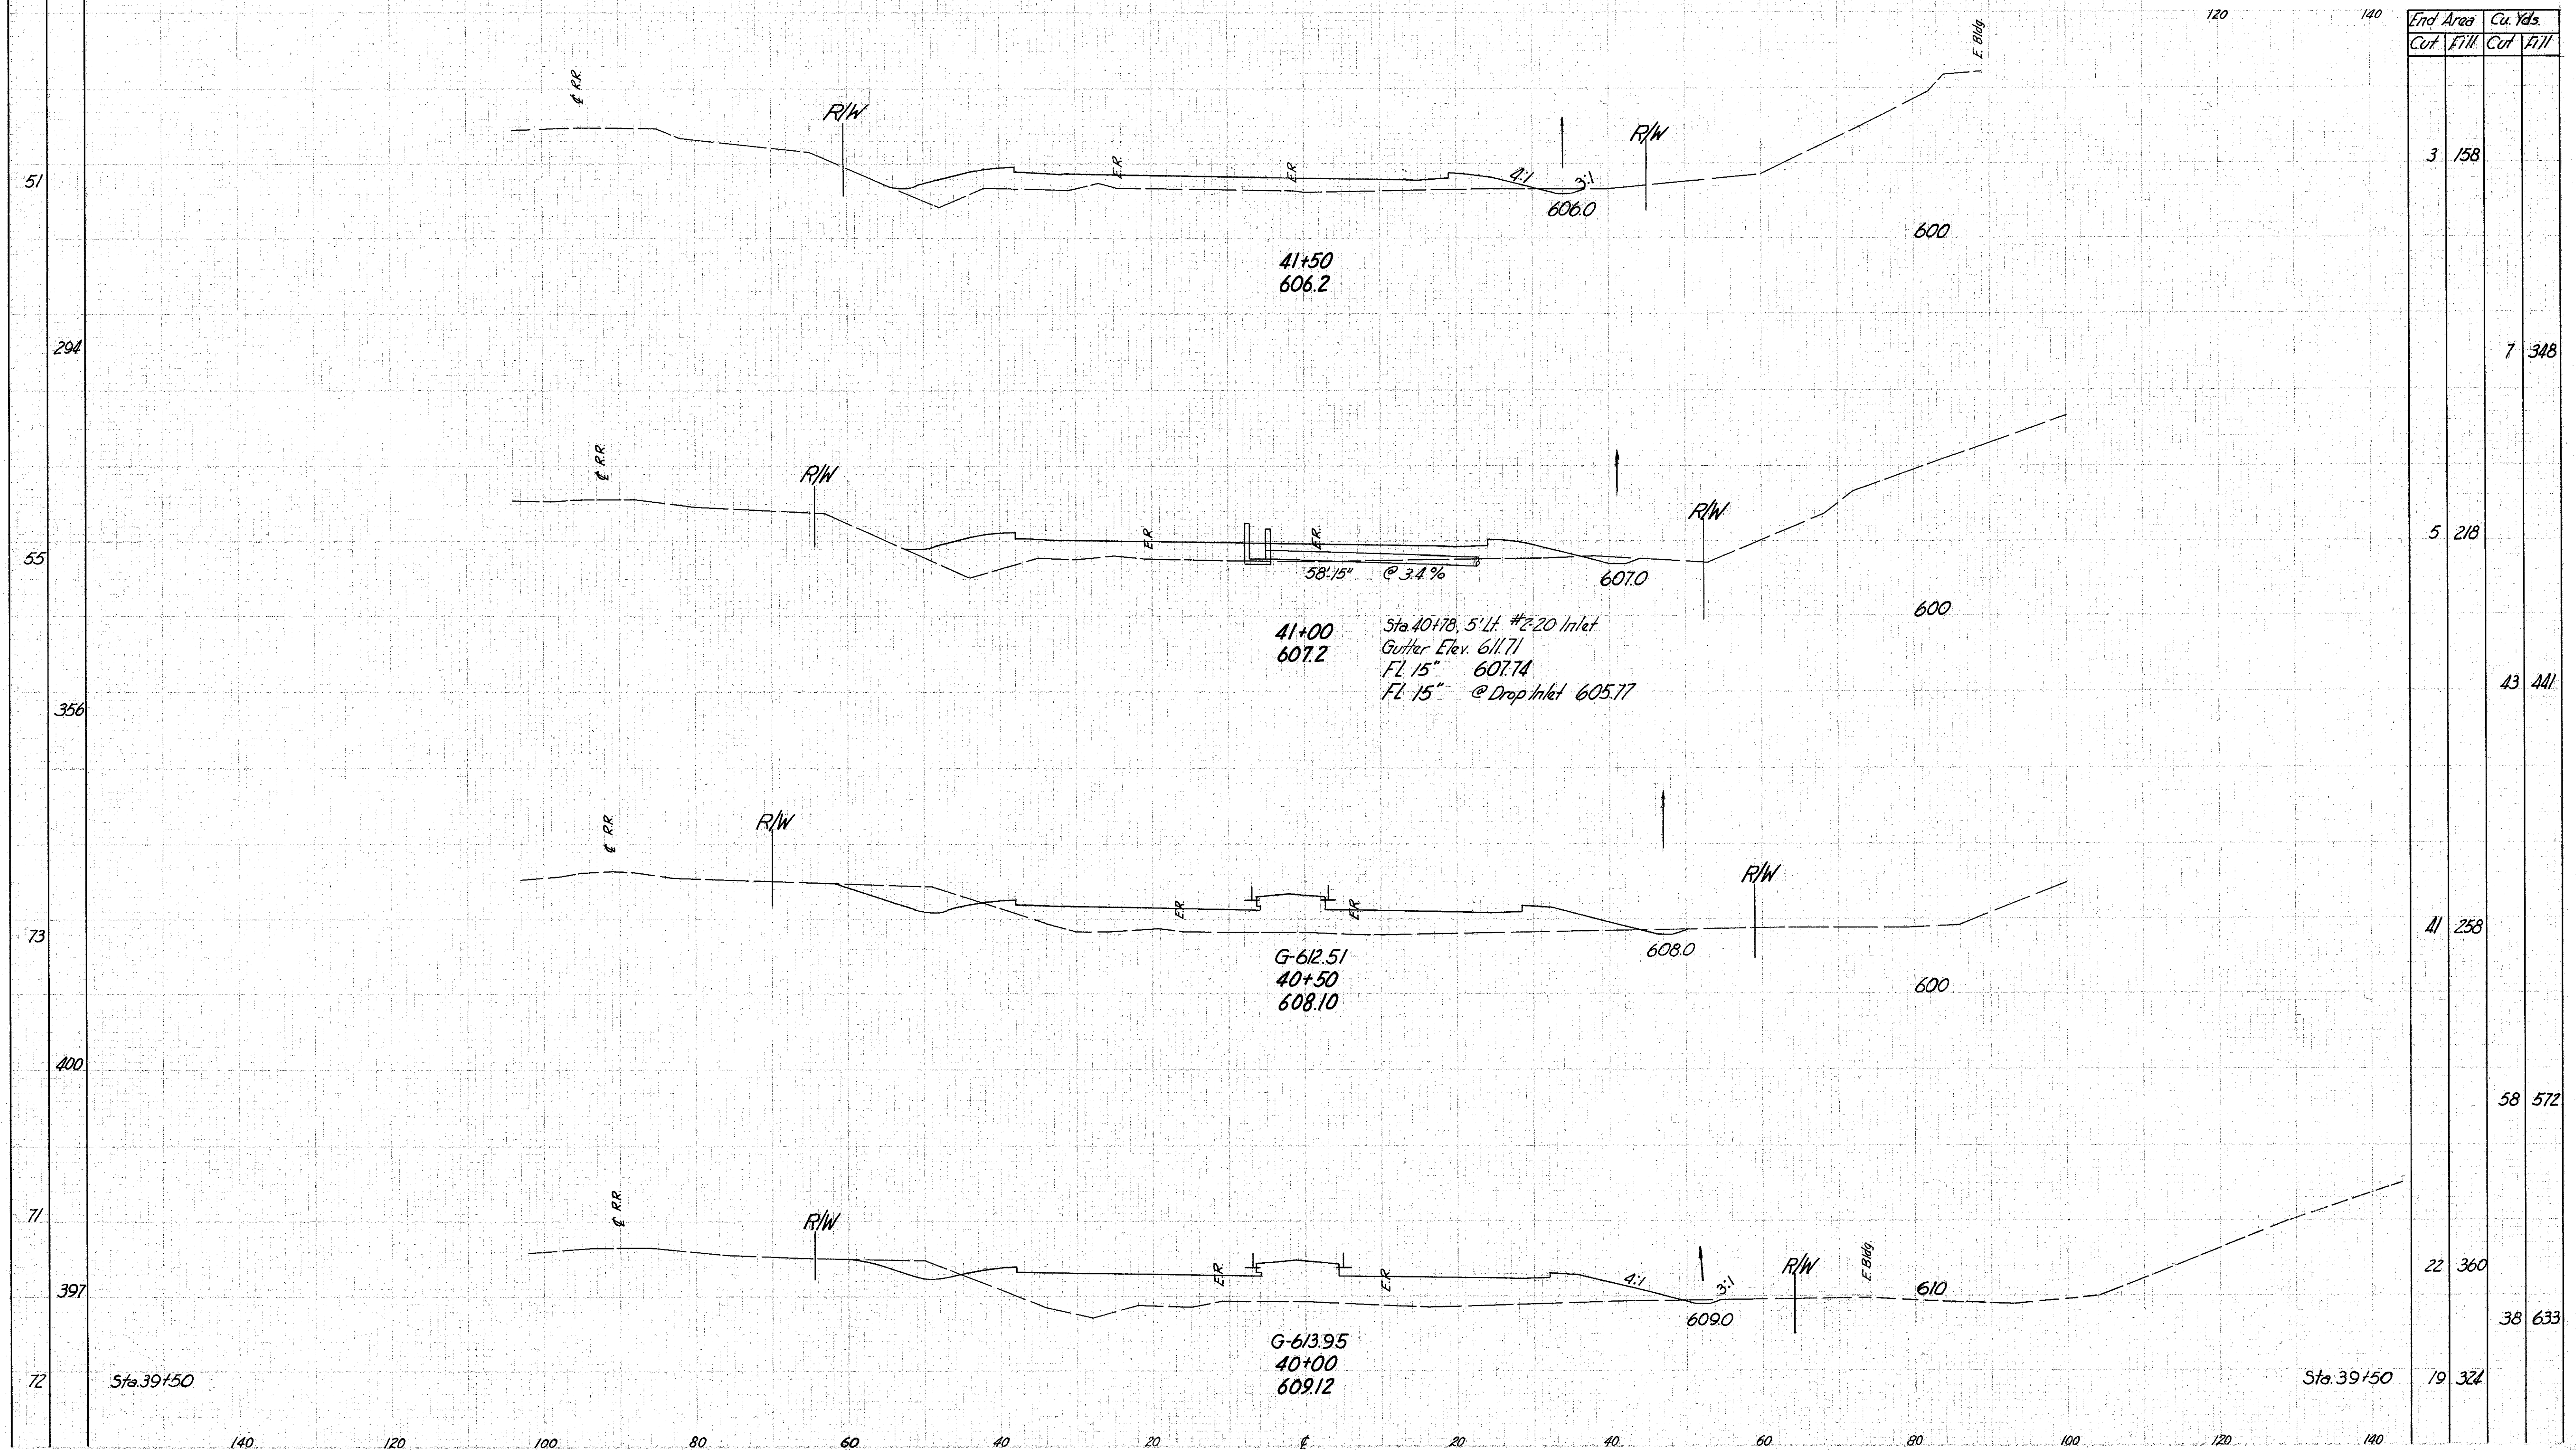

Reloc. Richmond St. Sta. 40+00 to Sta. 41+50