


Seeding  
End Area  
Width Yds.

LAKE COUNTY  
LAK-2-14.22

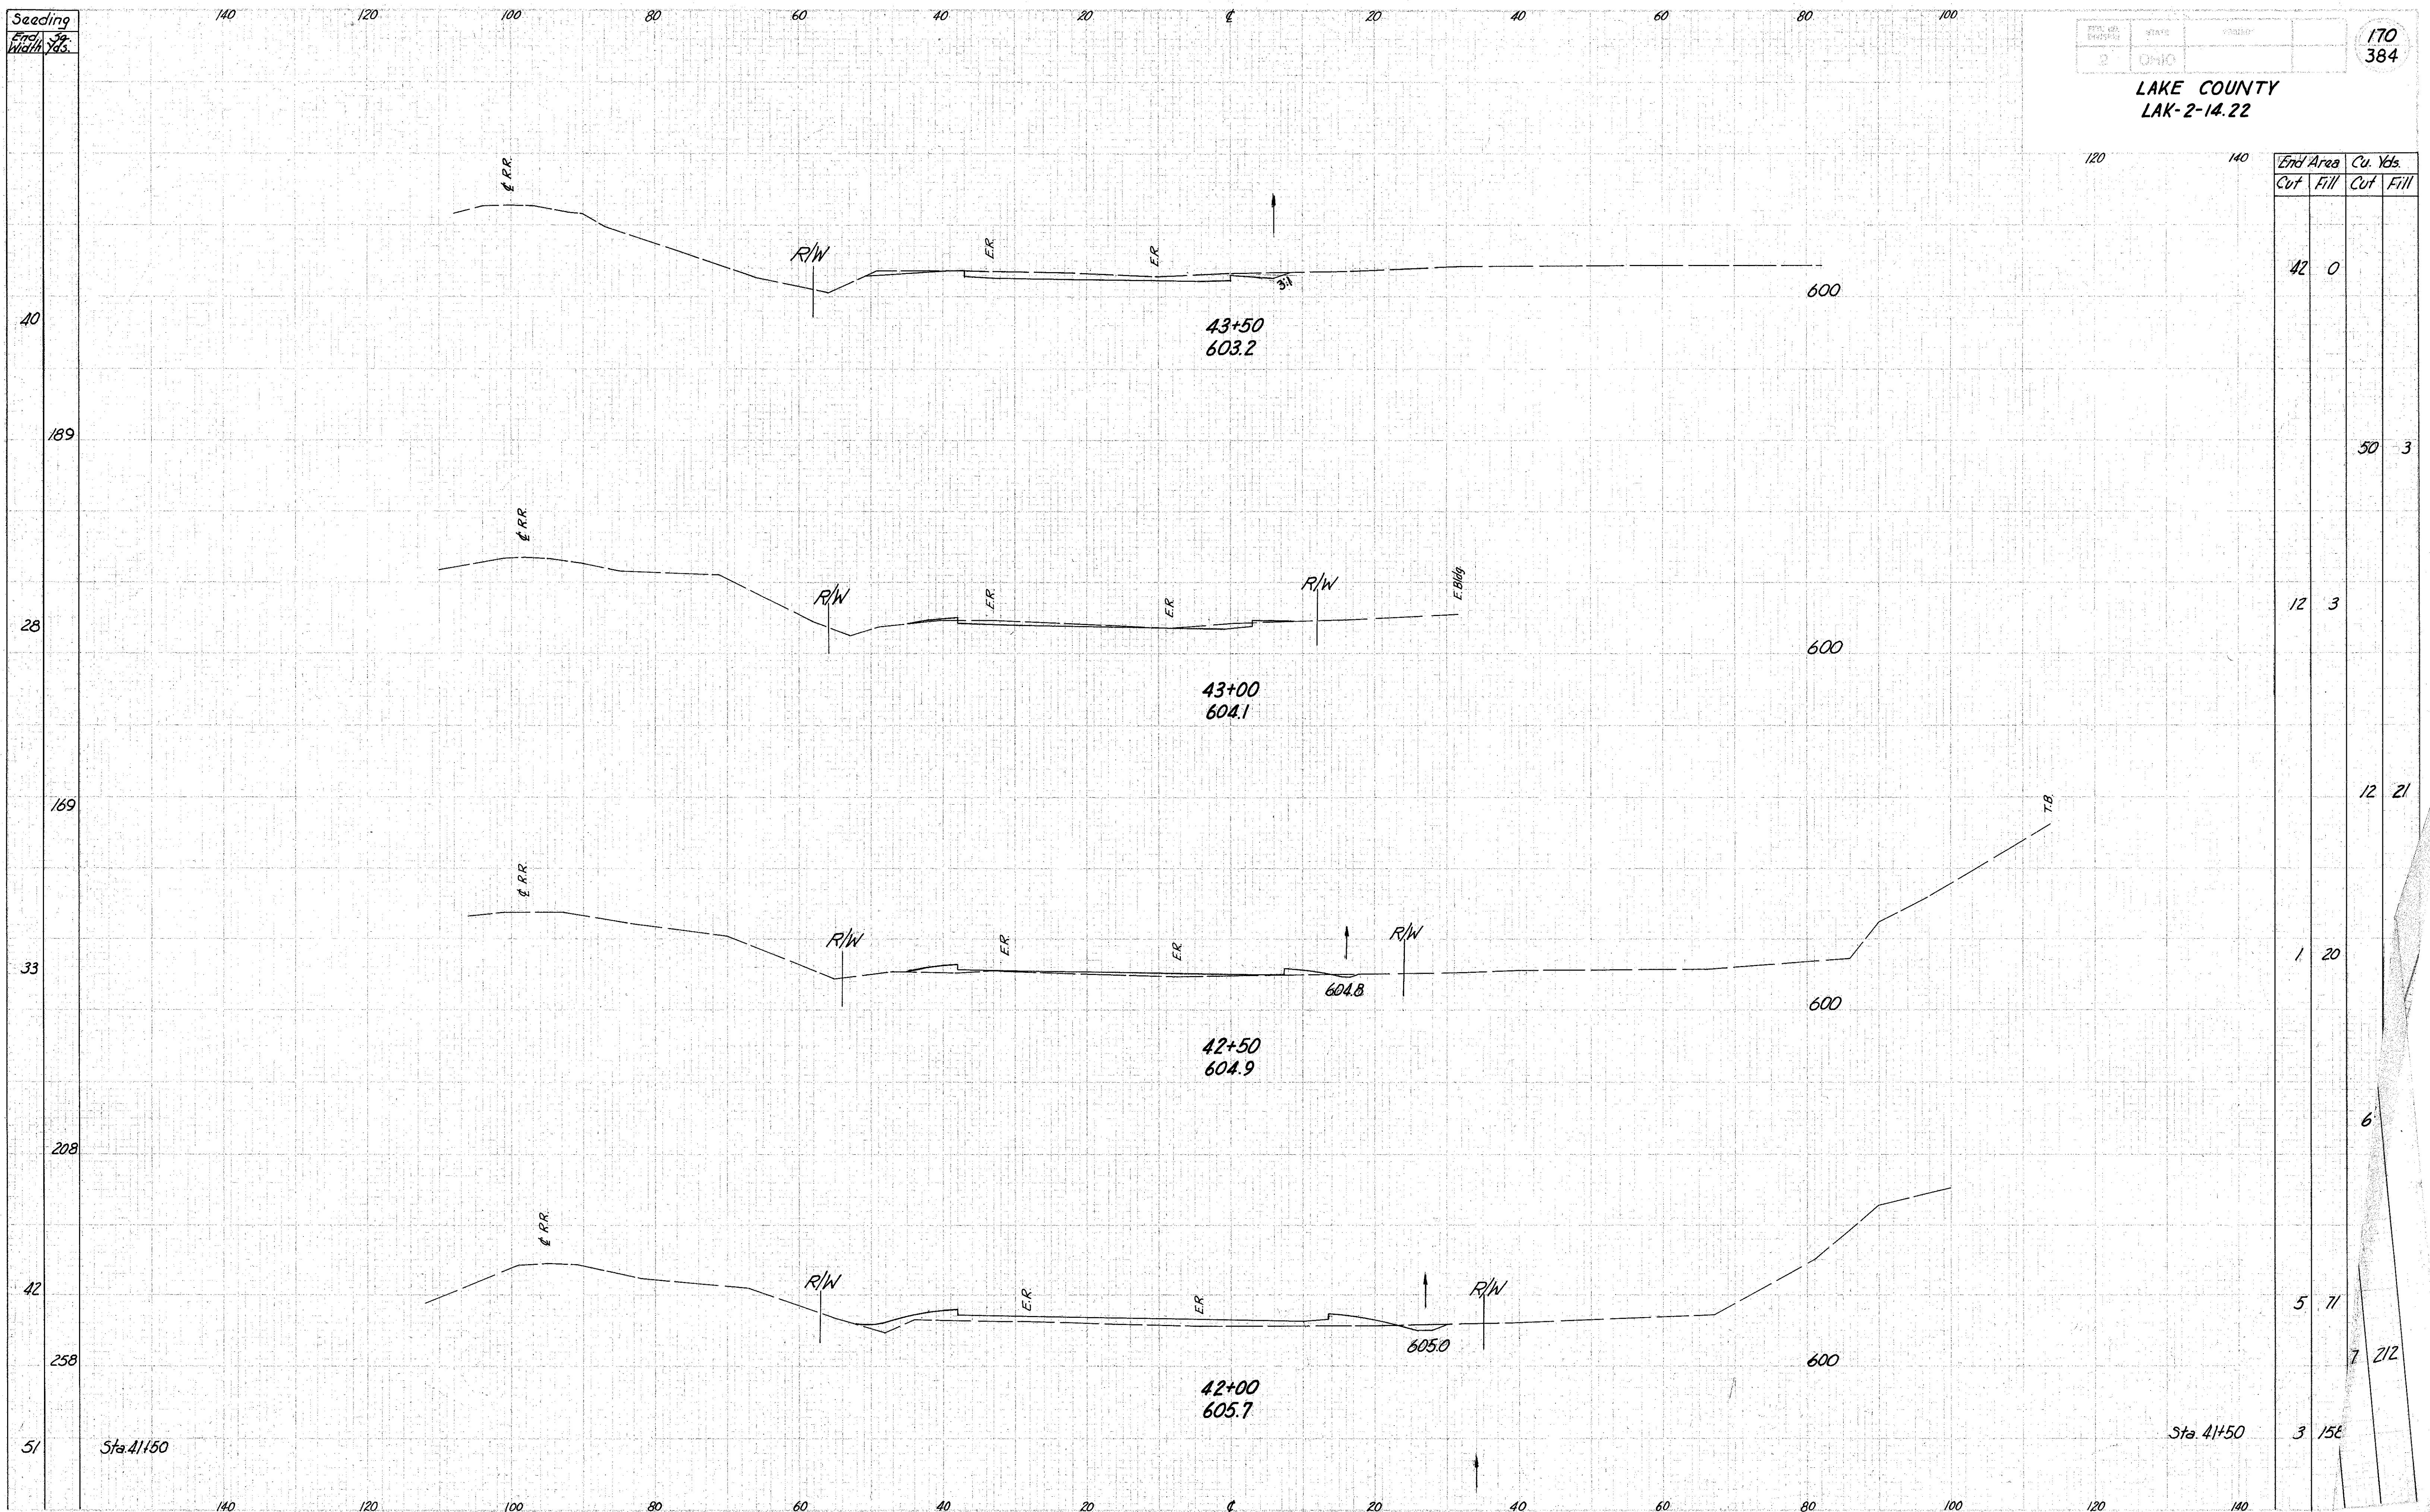

End Area		Cu. Yds.	
Cut	Fill	Cut	Fill
42	0		
		50	3
12	3		
		12	21
1	20		
		6	
5	71		
		7	212
3	156		

Reloc. Richmond St. Sta. 42+00 to Sta. 43+50