


Seeding
End Width Sq. Yds.

LAKE COUNTY
LAK-2-14.22

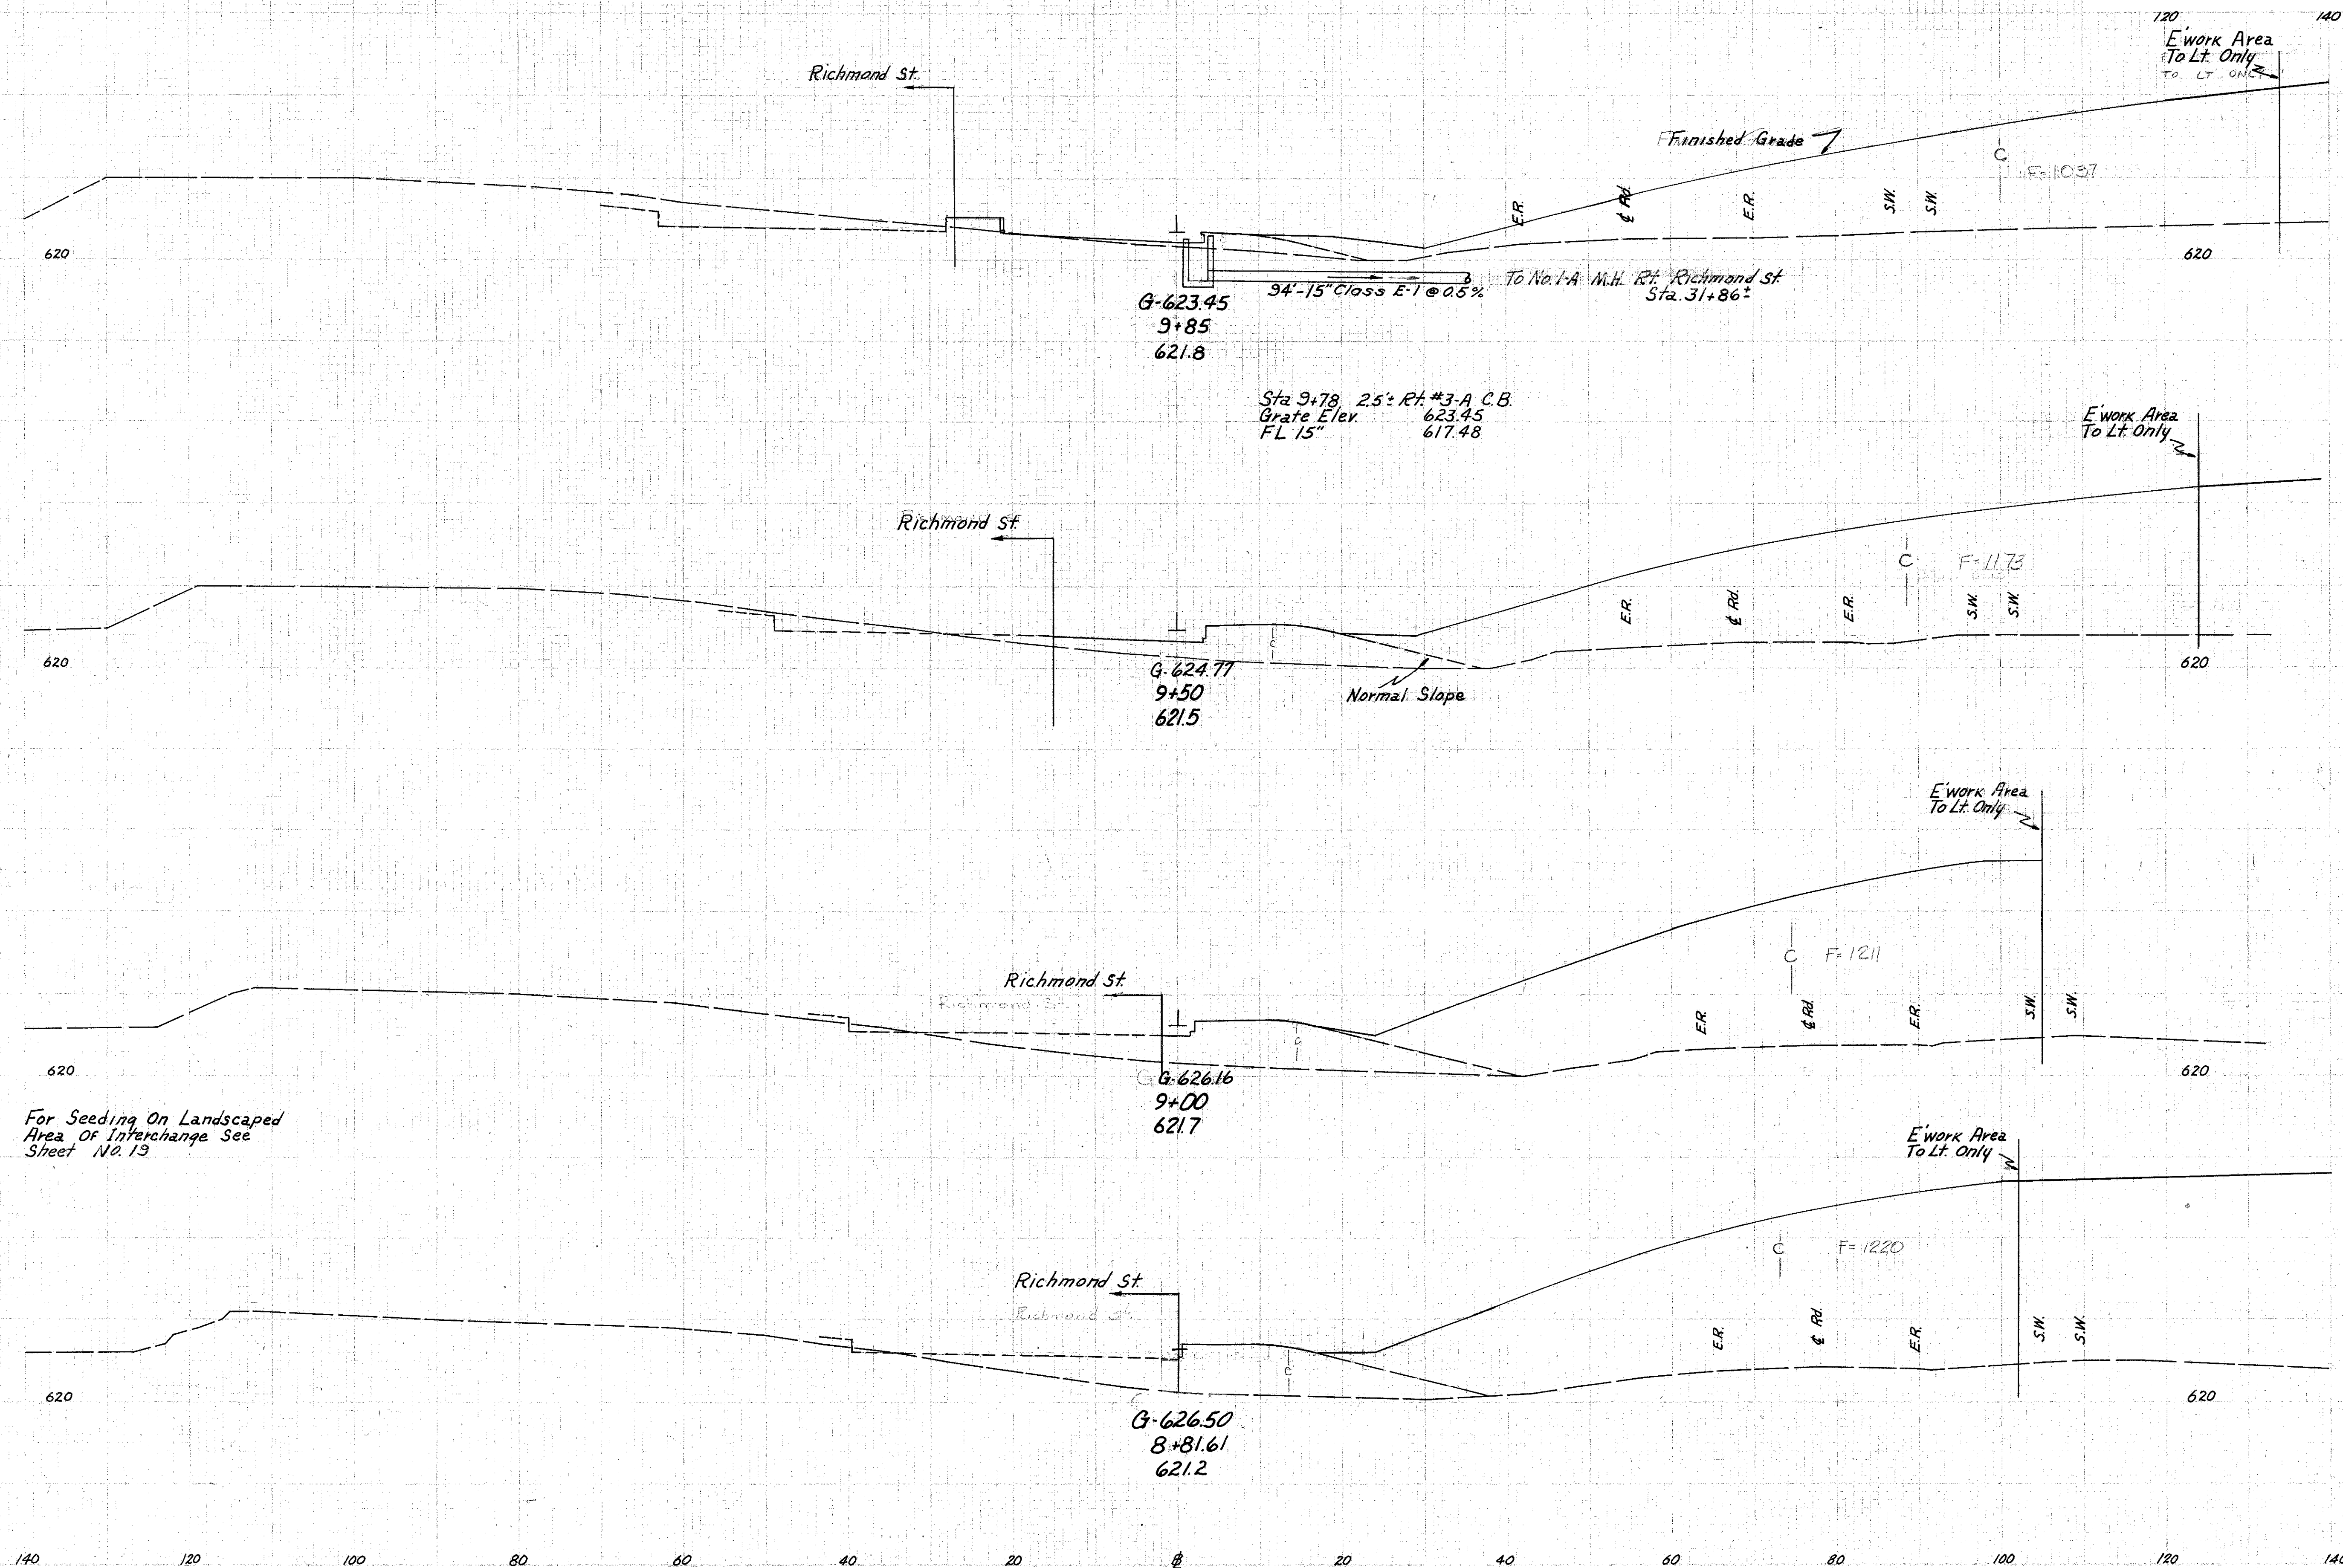

End Area		Cu. Yds.	
Cut	Fill	Cut	Fill
		49	
		132	
		154	
		288	
		170	
		93	
		164	

For Seeding On Landscaped Area Of Interchange See Sheet No. 13