


Seeding
End Sq.
Width Yds.

FED. RD. DIST. NO. 2 STATE OHIO COUNTY LAKE COUNTY

180
384

LAKE COUNTY
LAK-2-14.22

End Area		Cu. Yds.	
Cut	Fill	Cut	Fill
128	47		
		197	93
114	46		
		129	62
44	14		
		42	34
1	23		
			20
		49	

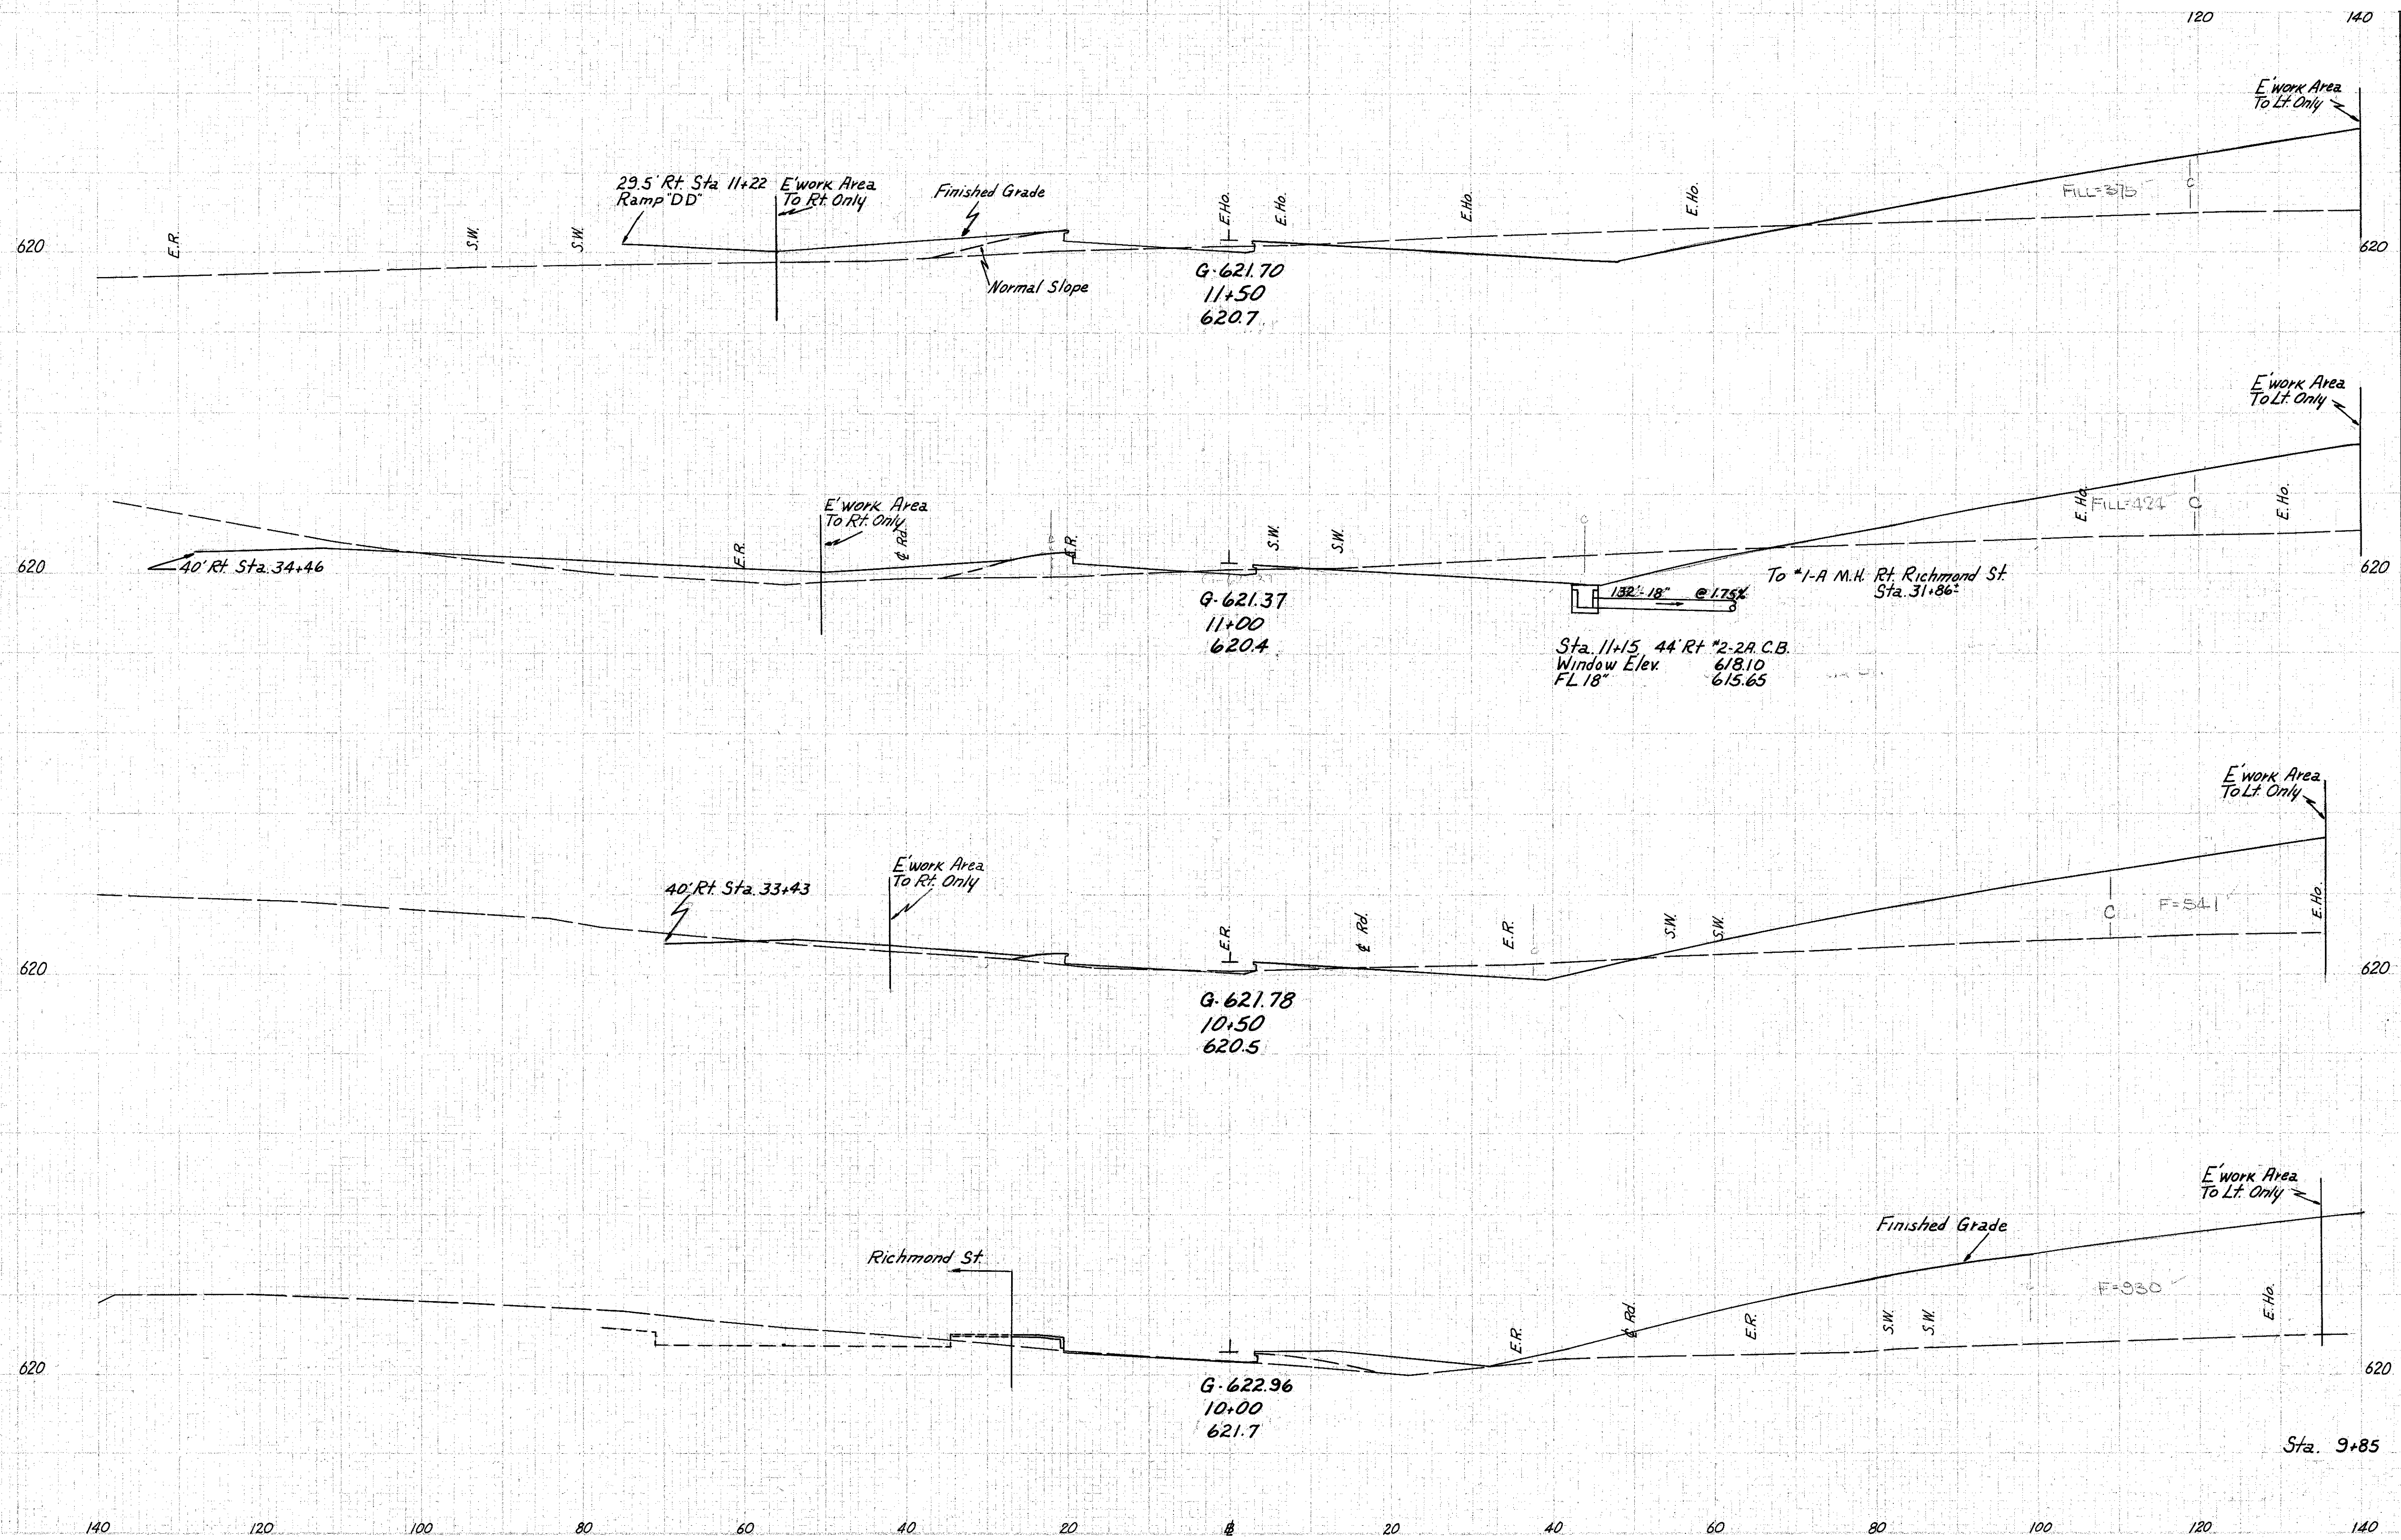

Ramp C-C Sta. 10+00 to Sta. 11+50