


Seeding  
End Width  
Sq. Yds.

2 OHIO 181  
384

LAKE COUNTY  
LAK-2-14.22

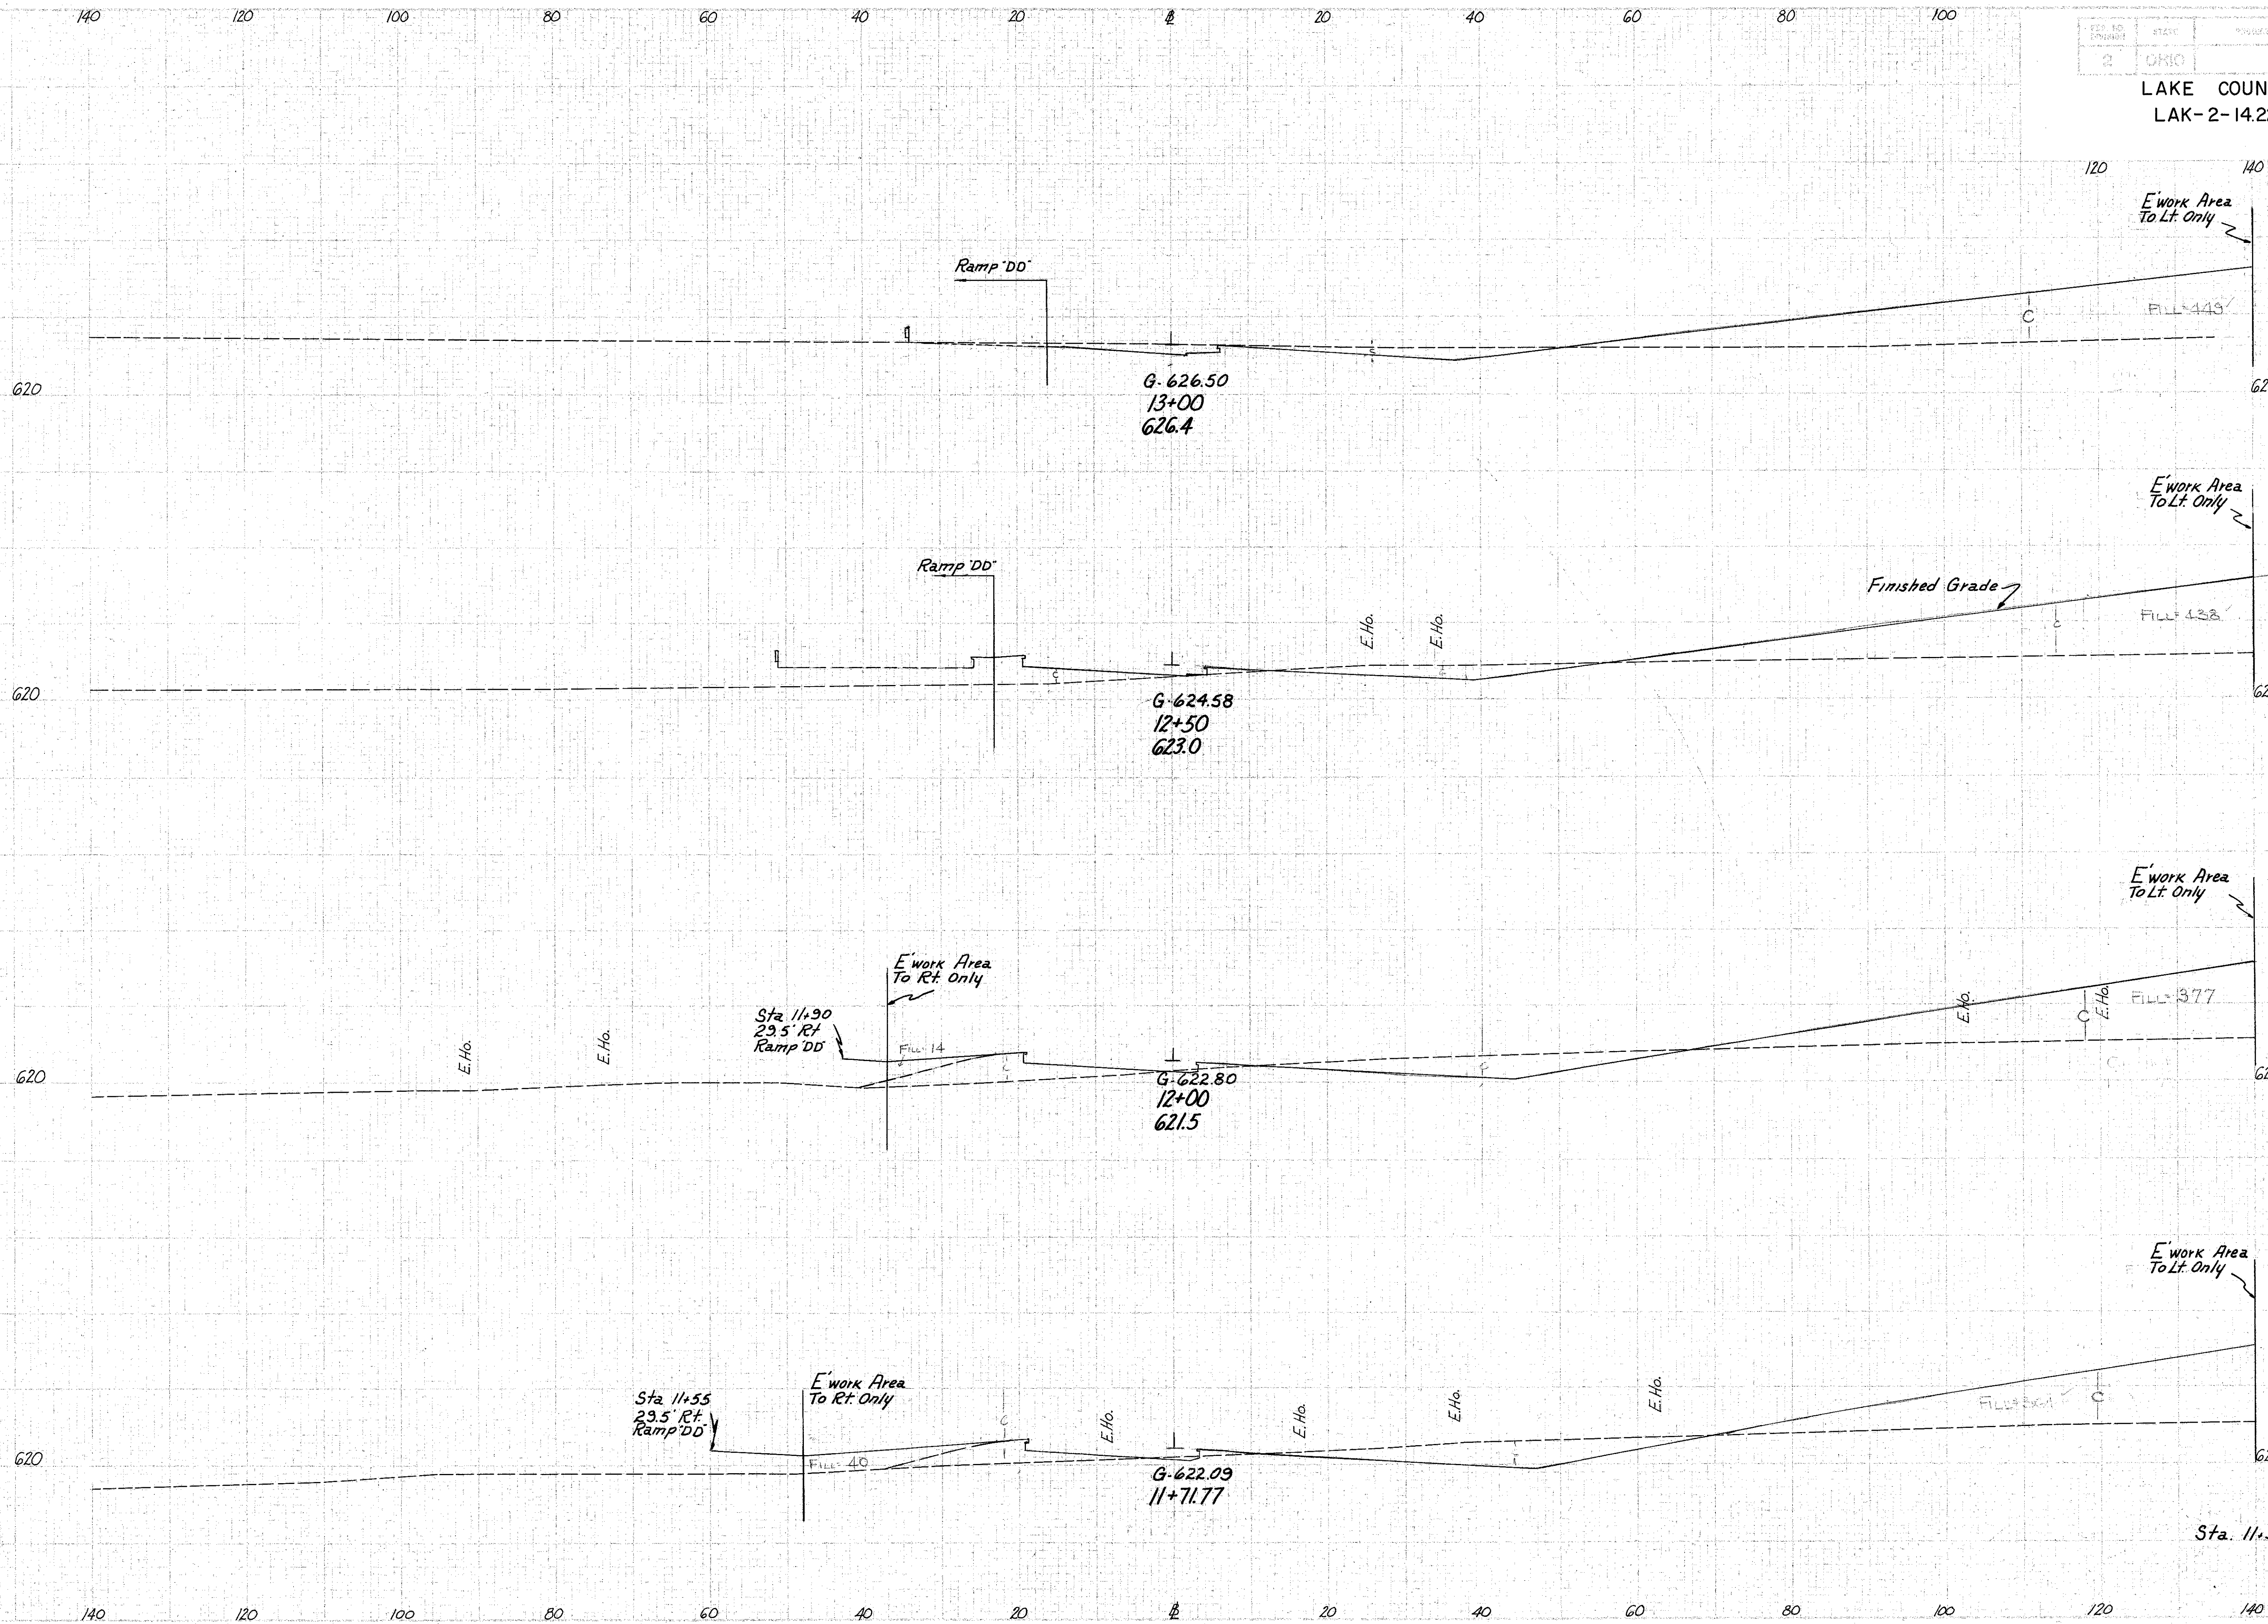

End Area		Cu. Yds.	
Cut	Fill	Cut	Fill
59	0		
		103	47
54	47		
		132	113
101	75		
		101	71
118	52		
		87	42
		Sta. 11+50	128 47

Ramp C-C Sta. 11+71.77 to Sta. 13+00

1/2" = 10' 1/2" = 25'