


Seeding
End Sta
Width Yds.

LAKE COUNTY
LAK-2-14.22

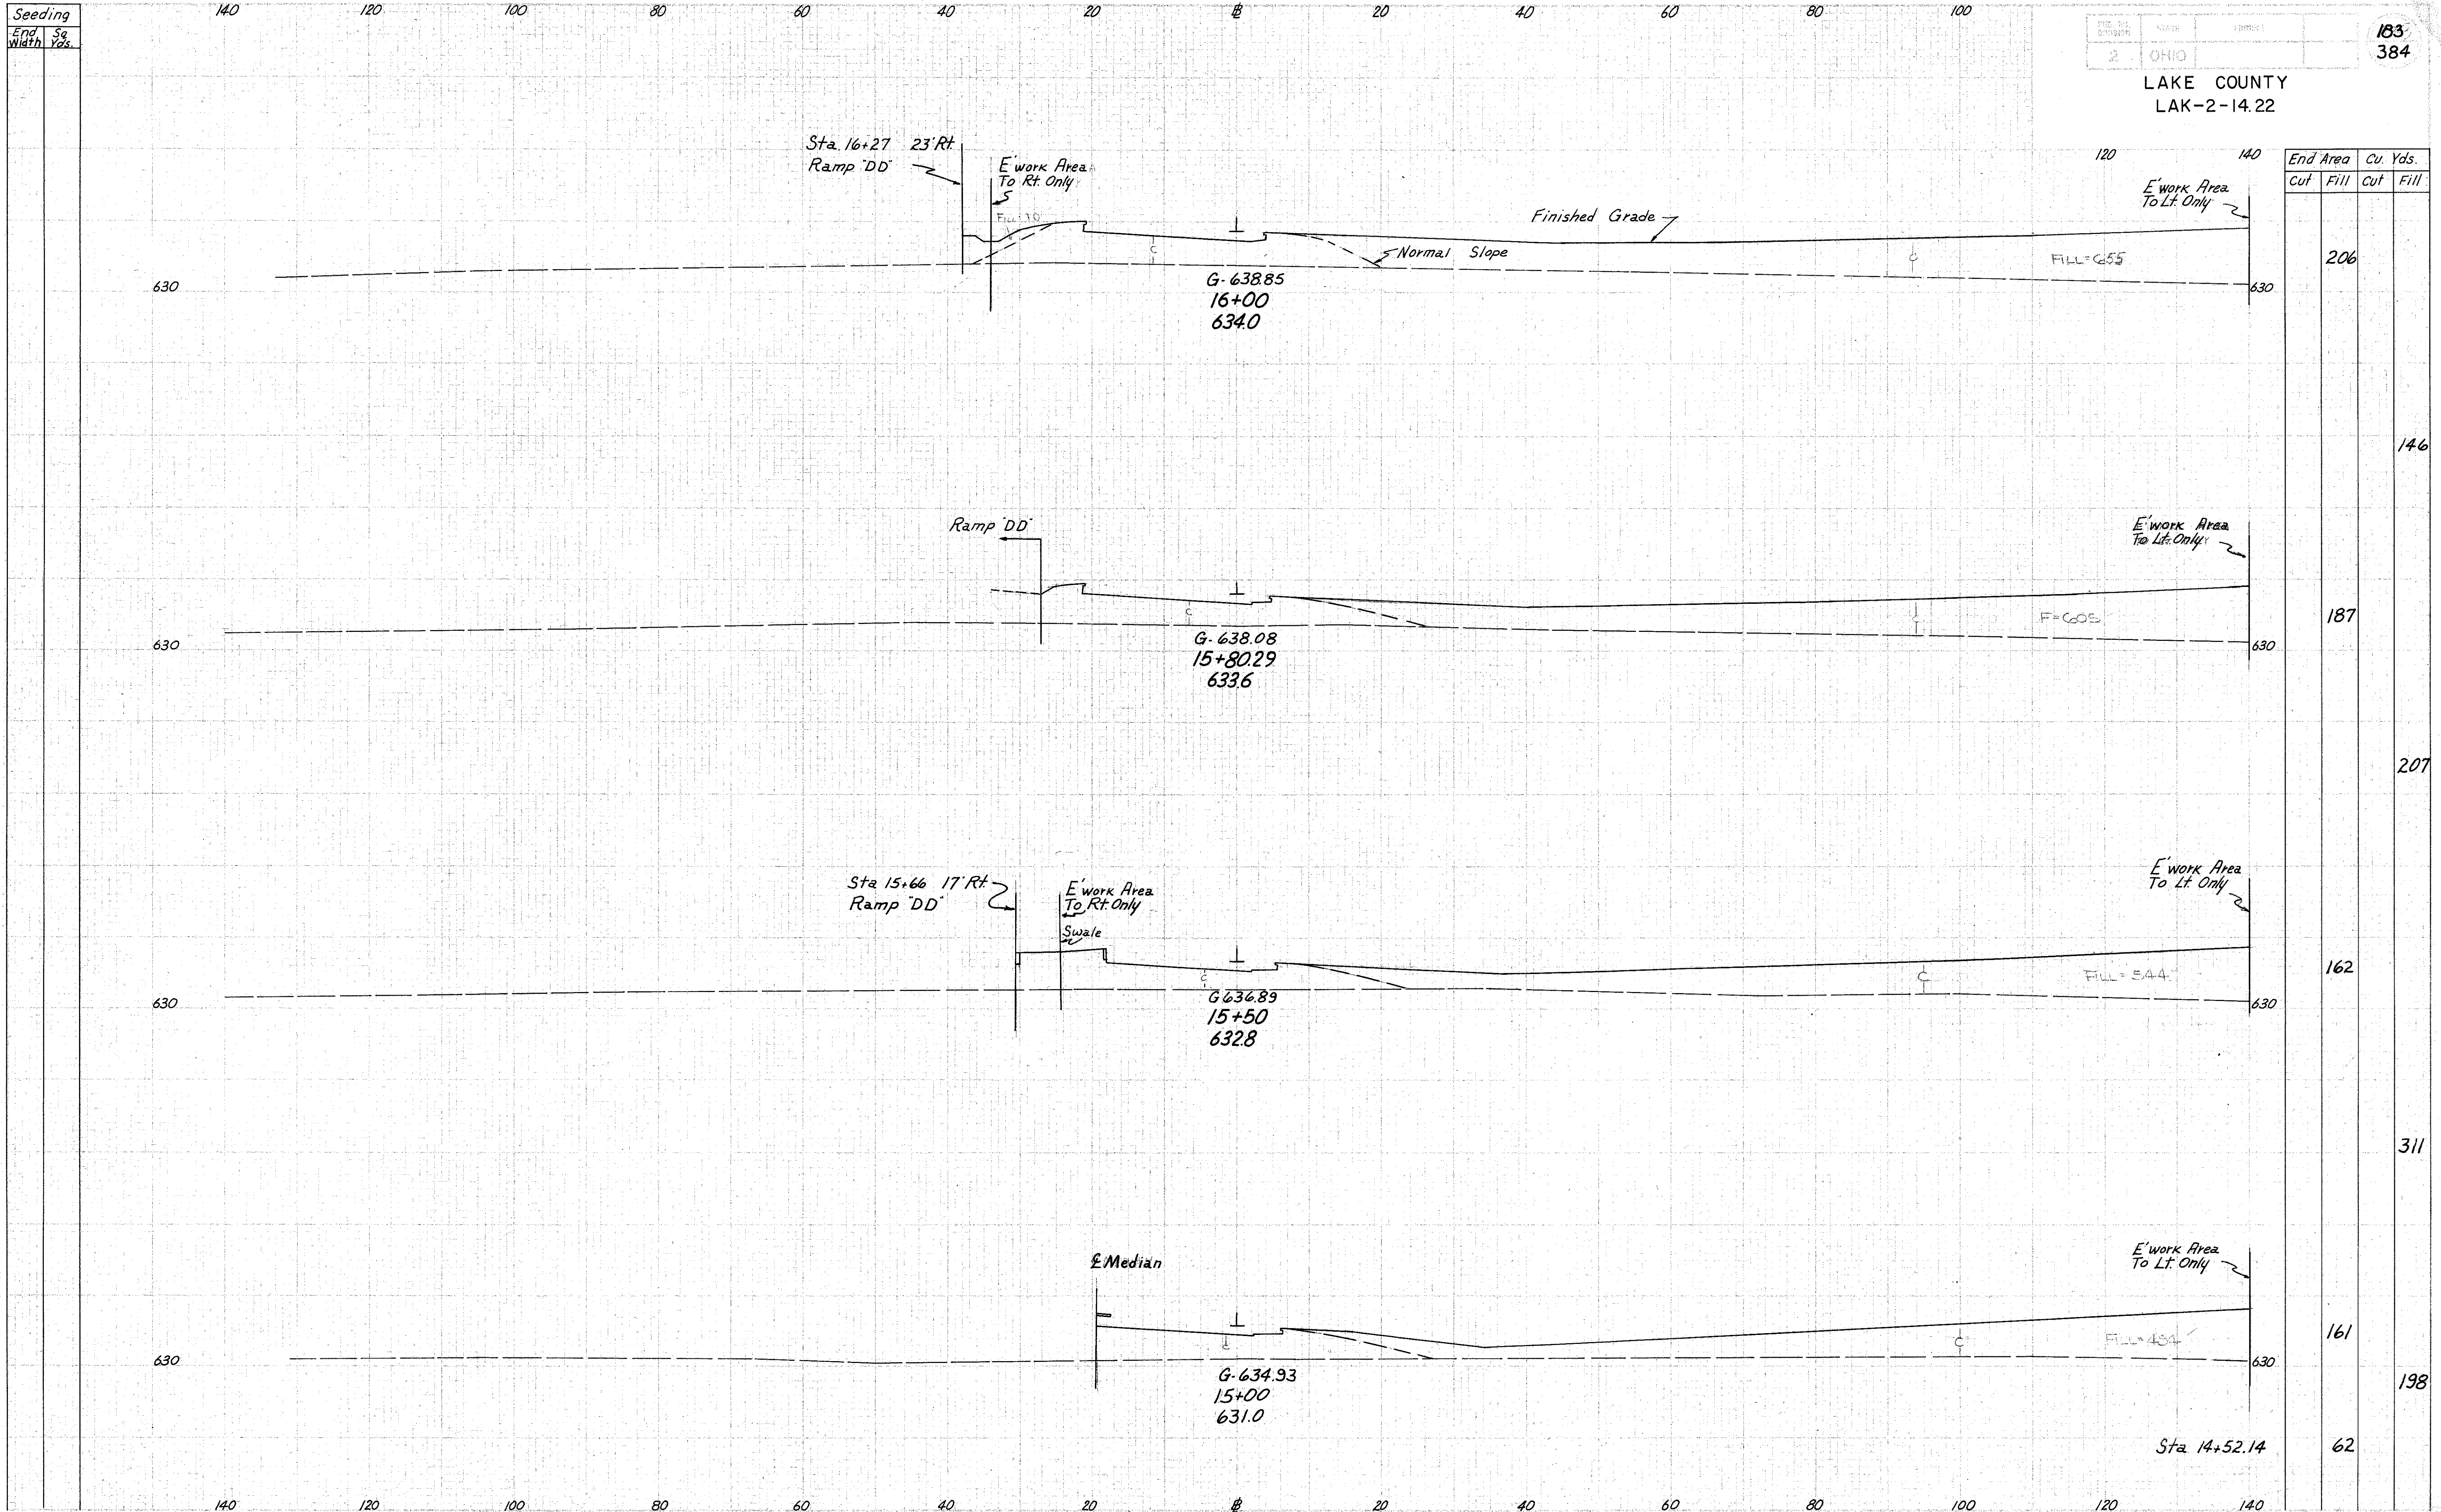

End Area	Cu. Yds.	
	Cut	Fill
206		
146		
187		
207		
162		
311		
161		
198		
62		

Ramp C-C Sta 15+00 to Sta. 16+00

Plotted 9/10/22