


Seeding
End Width SQ YDS

LAKE COUNTY
LAK-2-14.22

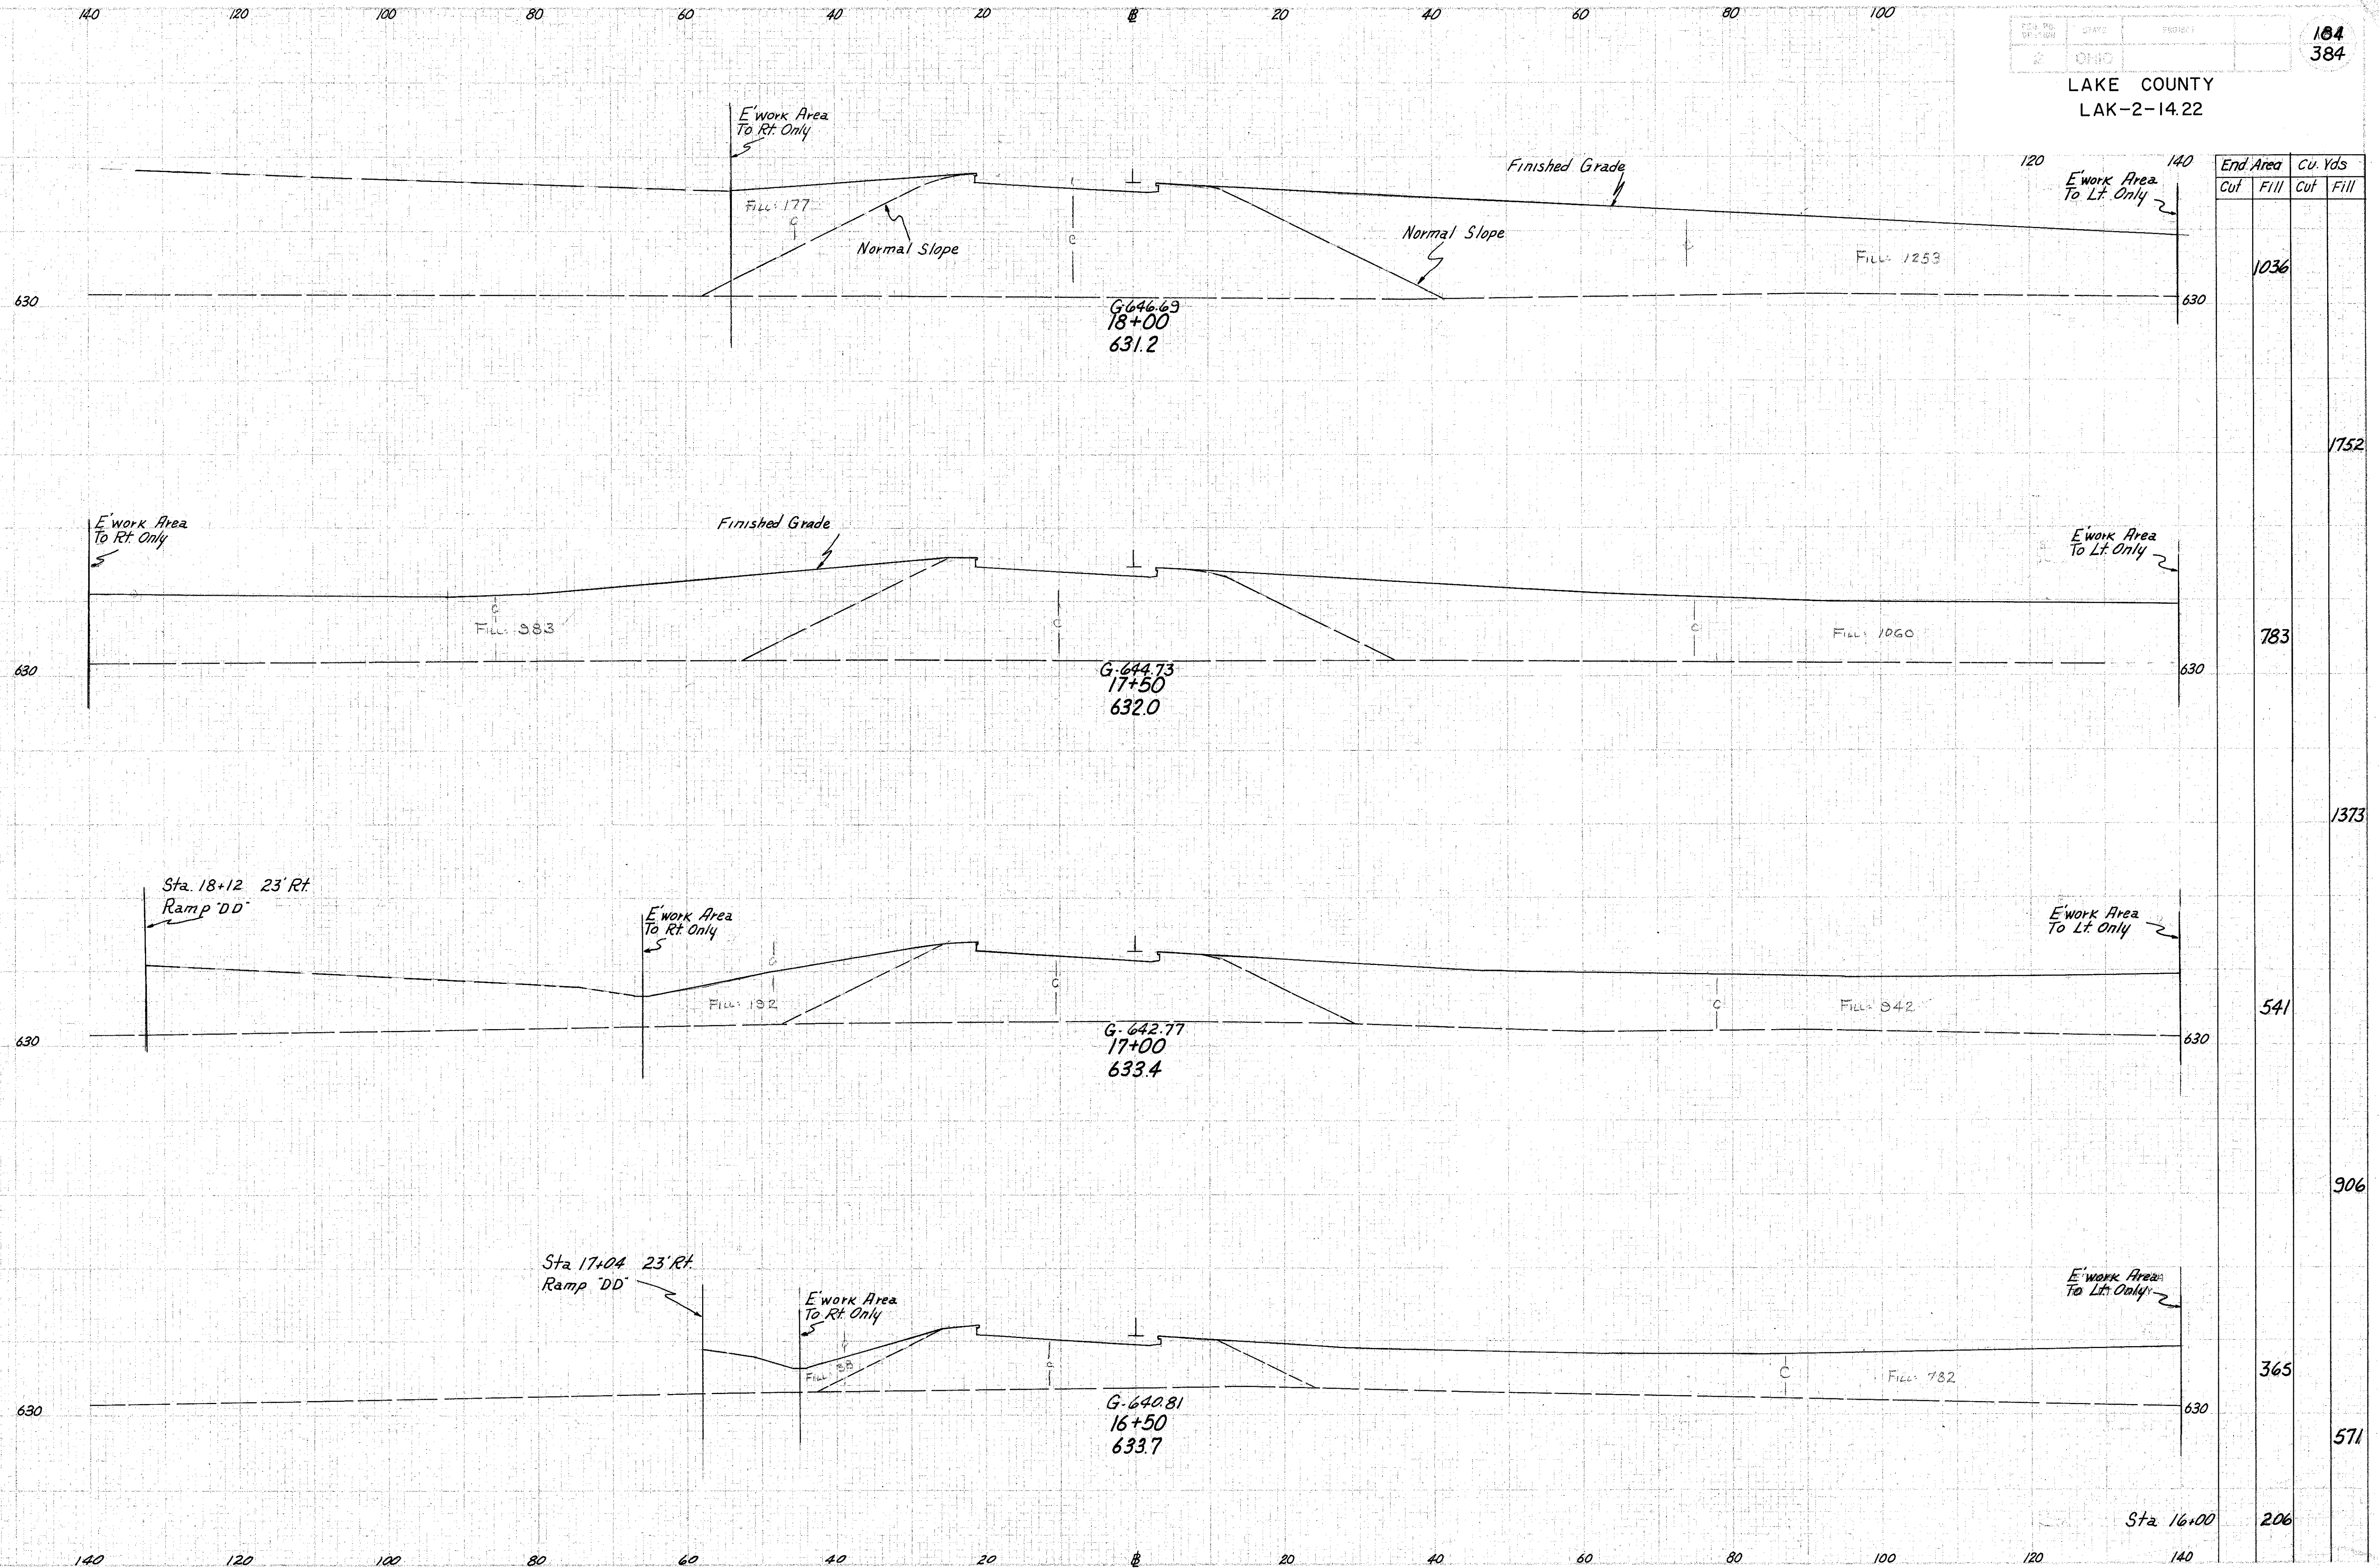

End Area	Cu. Yds	
	Cut	Fill
1036		
1752		
783		
1373		
541		
906		
365		
571		
206		

Ramp C-C Sta. 16+50 to Sta. 18+00