


Seeding
End
Width
Yds.

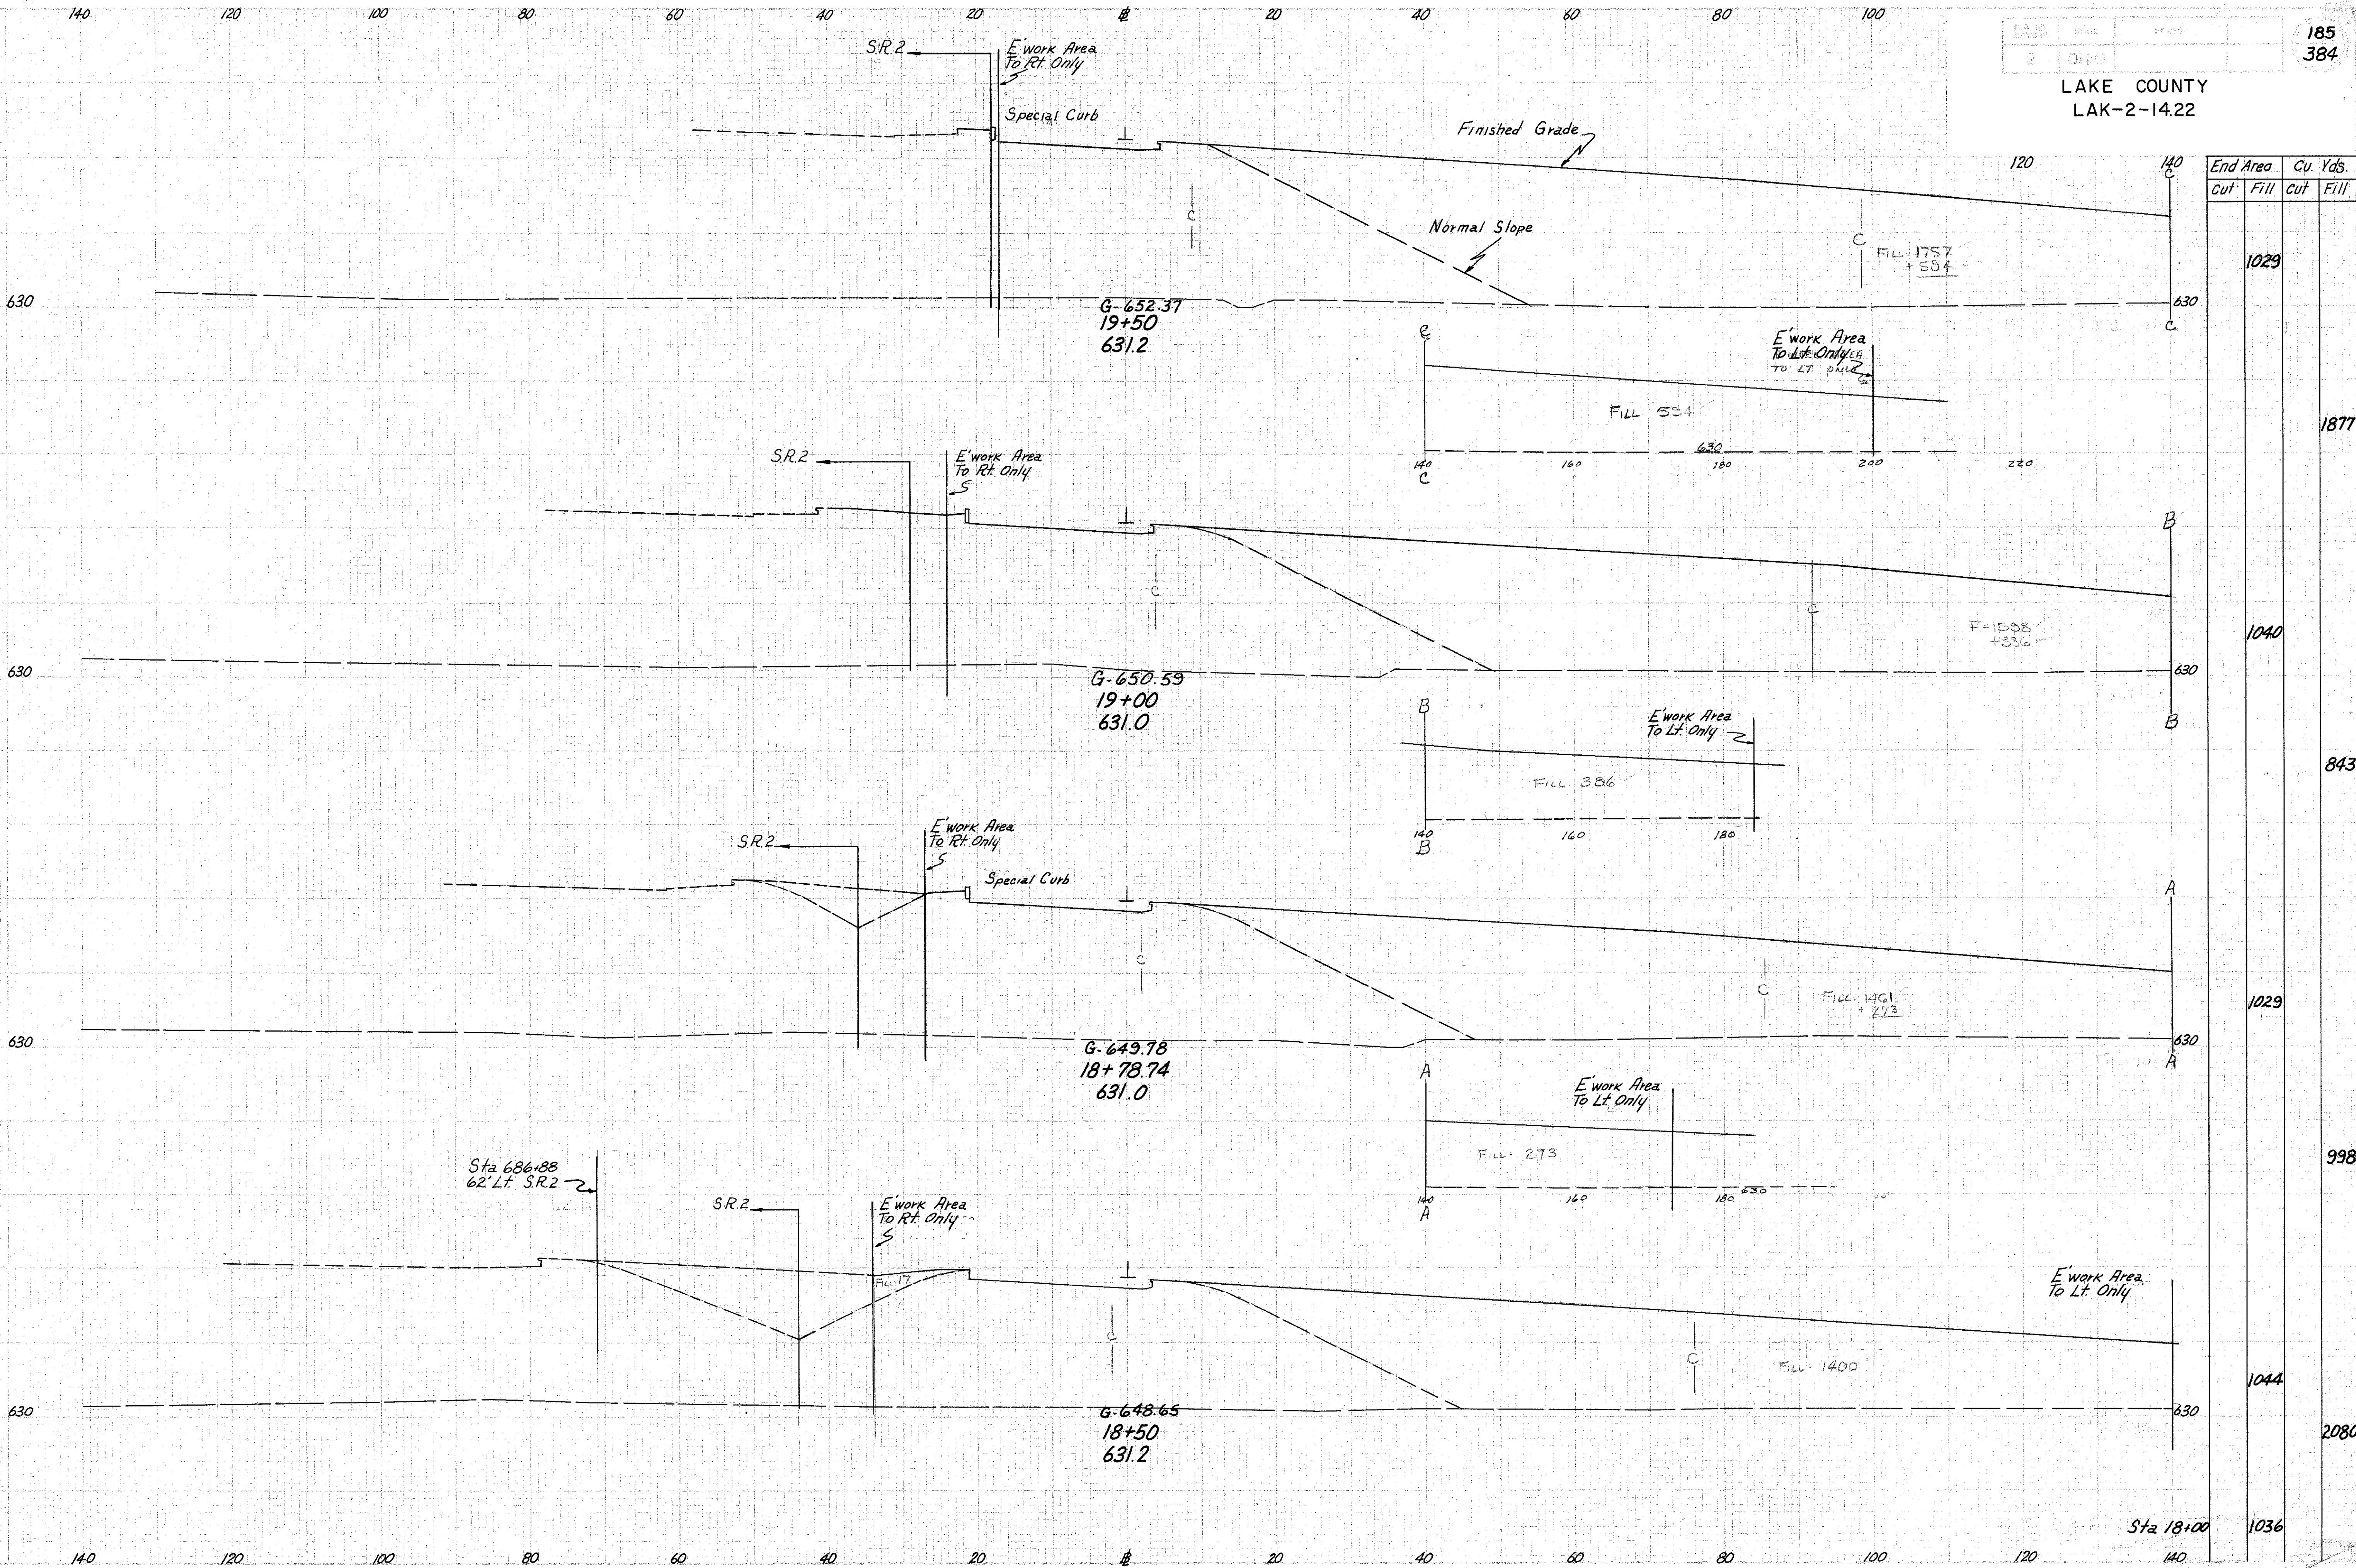

LAKE COUNTY
LAK-2-14.22

185
384

Ramp C-C Sto. 18+50 to Sto. 19+50