


Seeding  
End width  
Sq. Yds.

LAKE COUNTY  
LAK-2-14.22

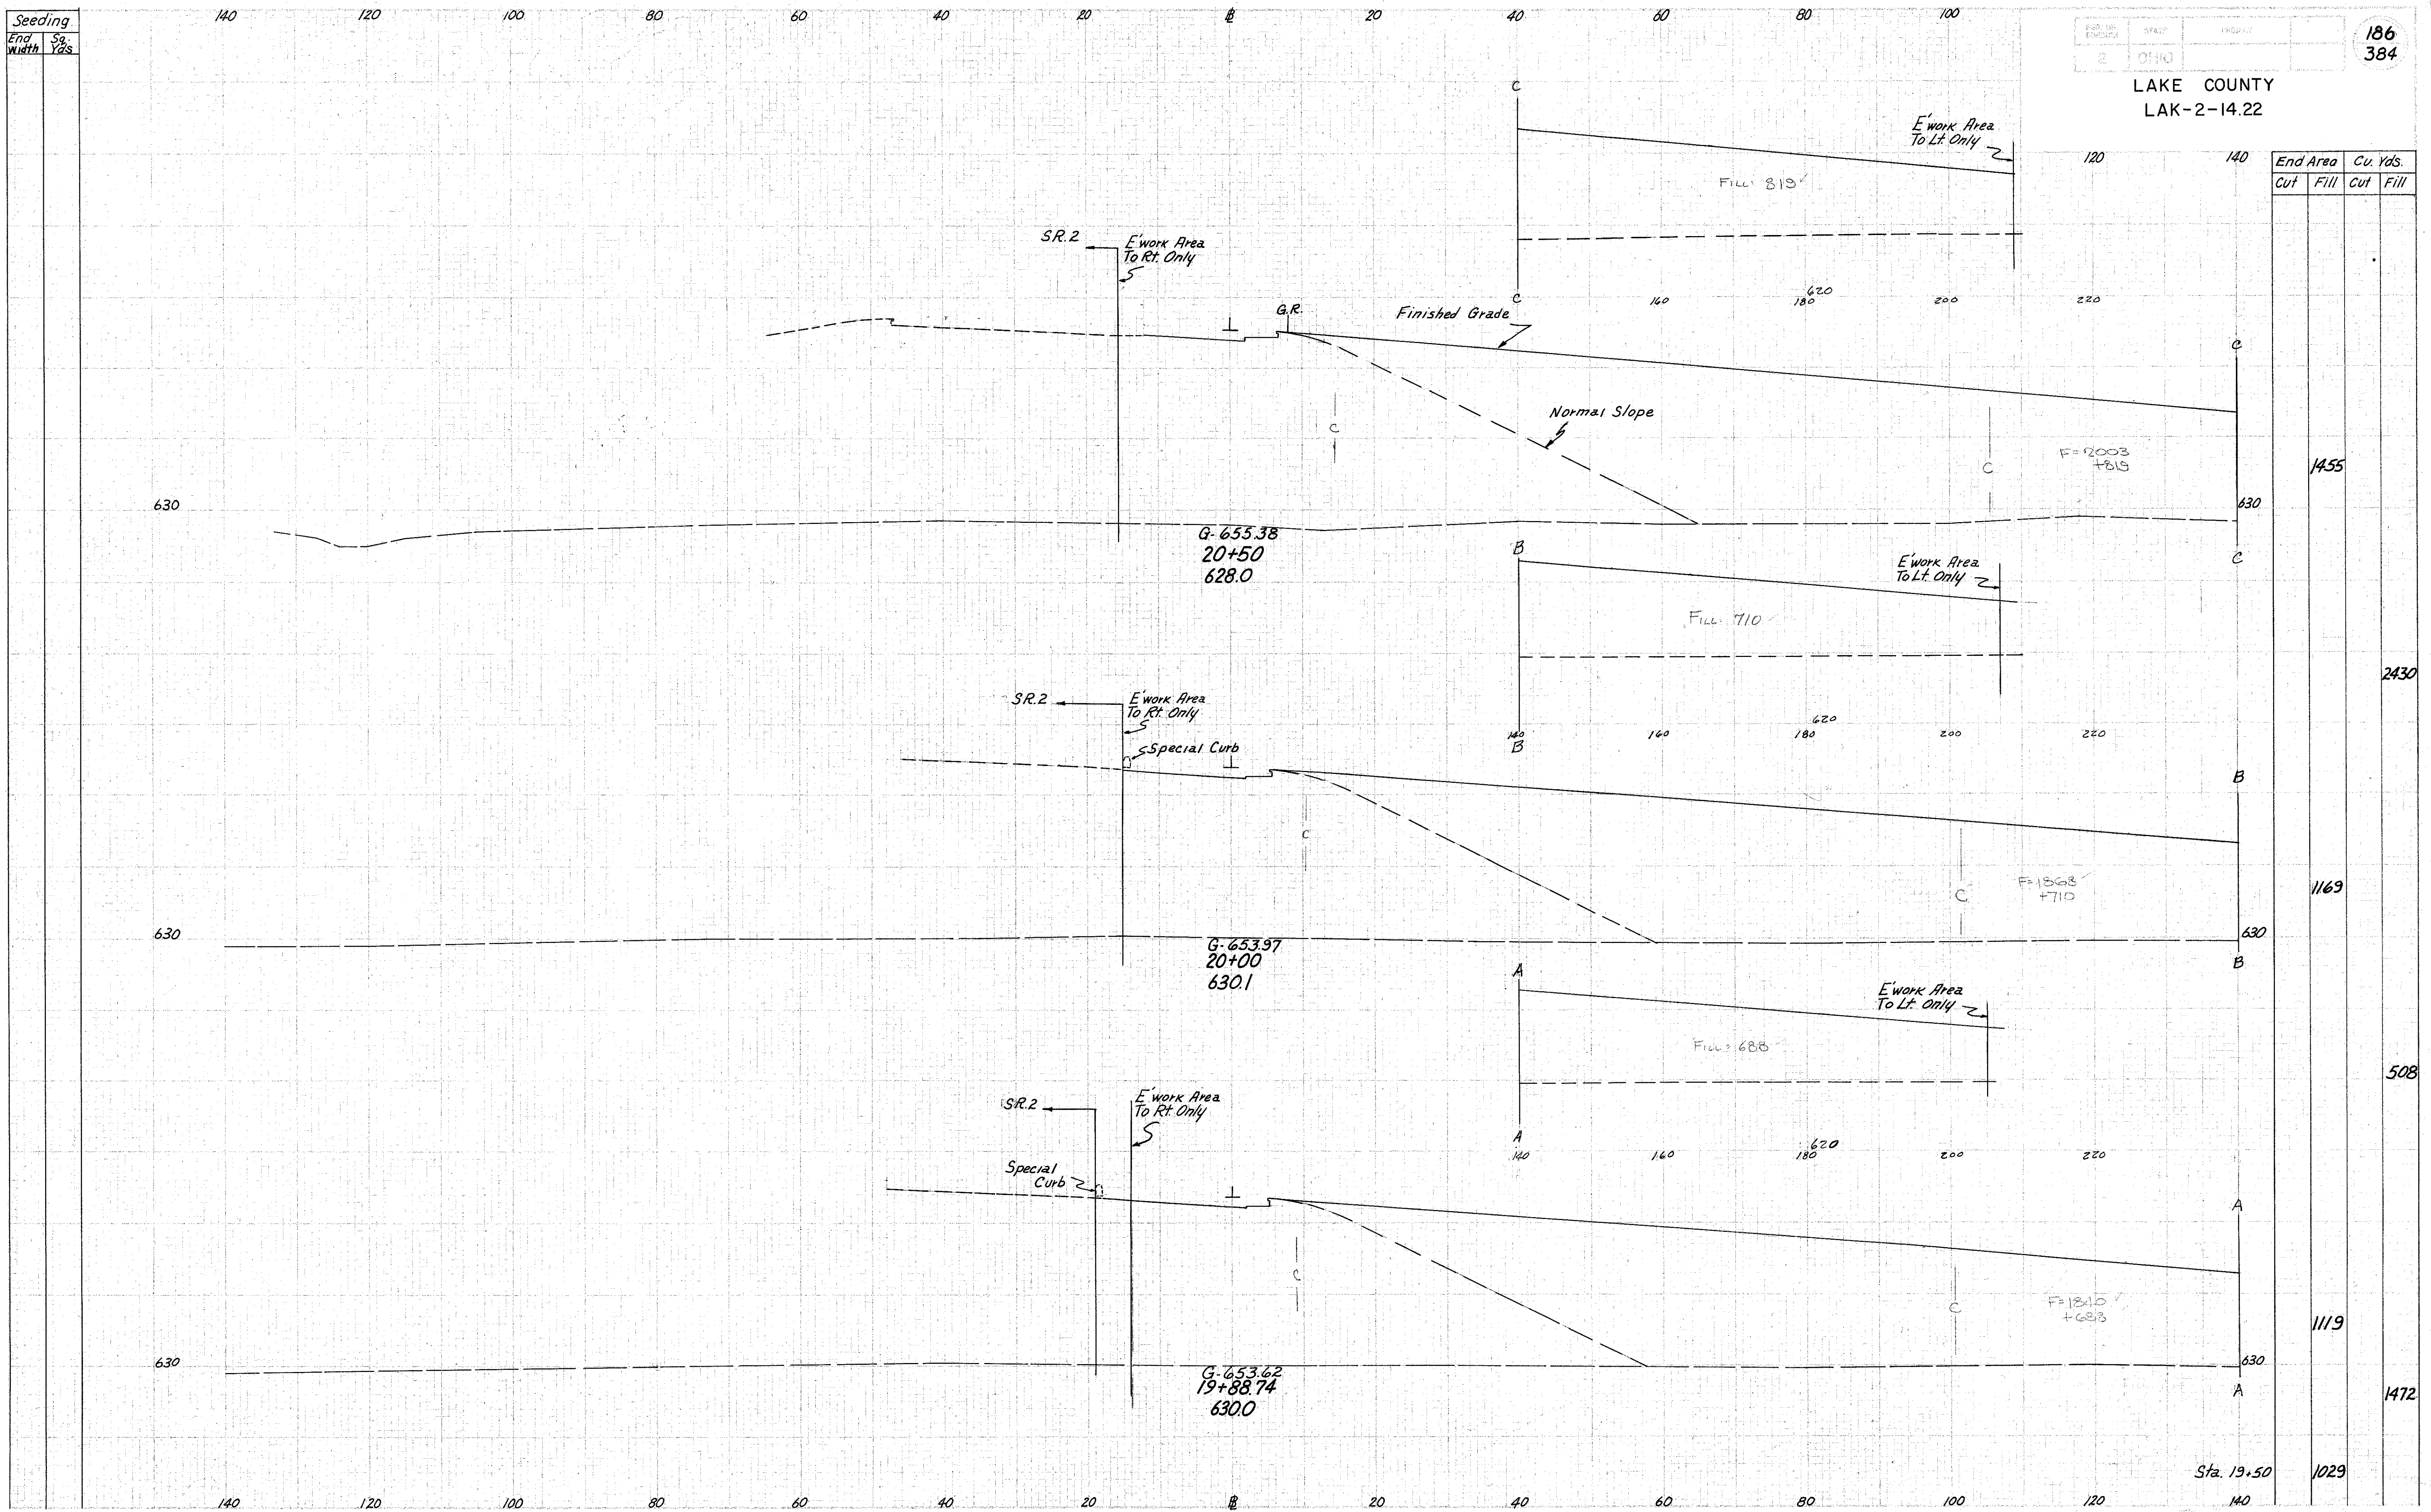

End Area		Cu. Yds.	
Cut	Fill	Cut	Fill
			1455
			2430
			1169
			508
			1119
			1472
		Sta. 19+50	1029

Ramp C-C Sta. 19+88.74 to Sta. 20+50

Method 9, 10, 11  
 ✓ 11/17/19