

Seeding  
End Width  
Sq. Yds.

140 120 100 80 60 40 20 0 20 40 60 80 100


Dist. to Div. Office	STATE	PROJECT
2	OHIO	

187  
384

LAKE COUNTY  
LAK-2-14.22

120 140

End Area		Cu. Yds.	
Cut	Fill	Cut	Fill

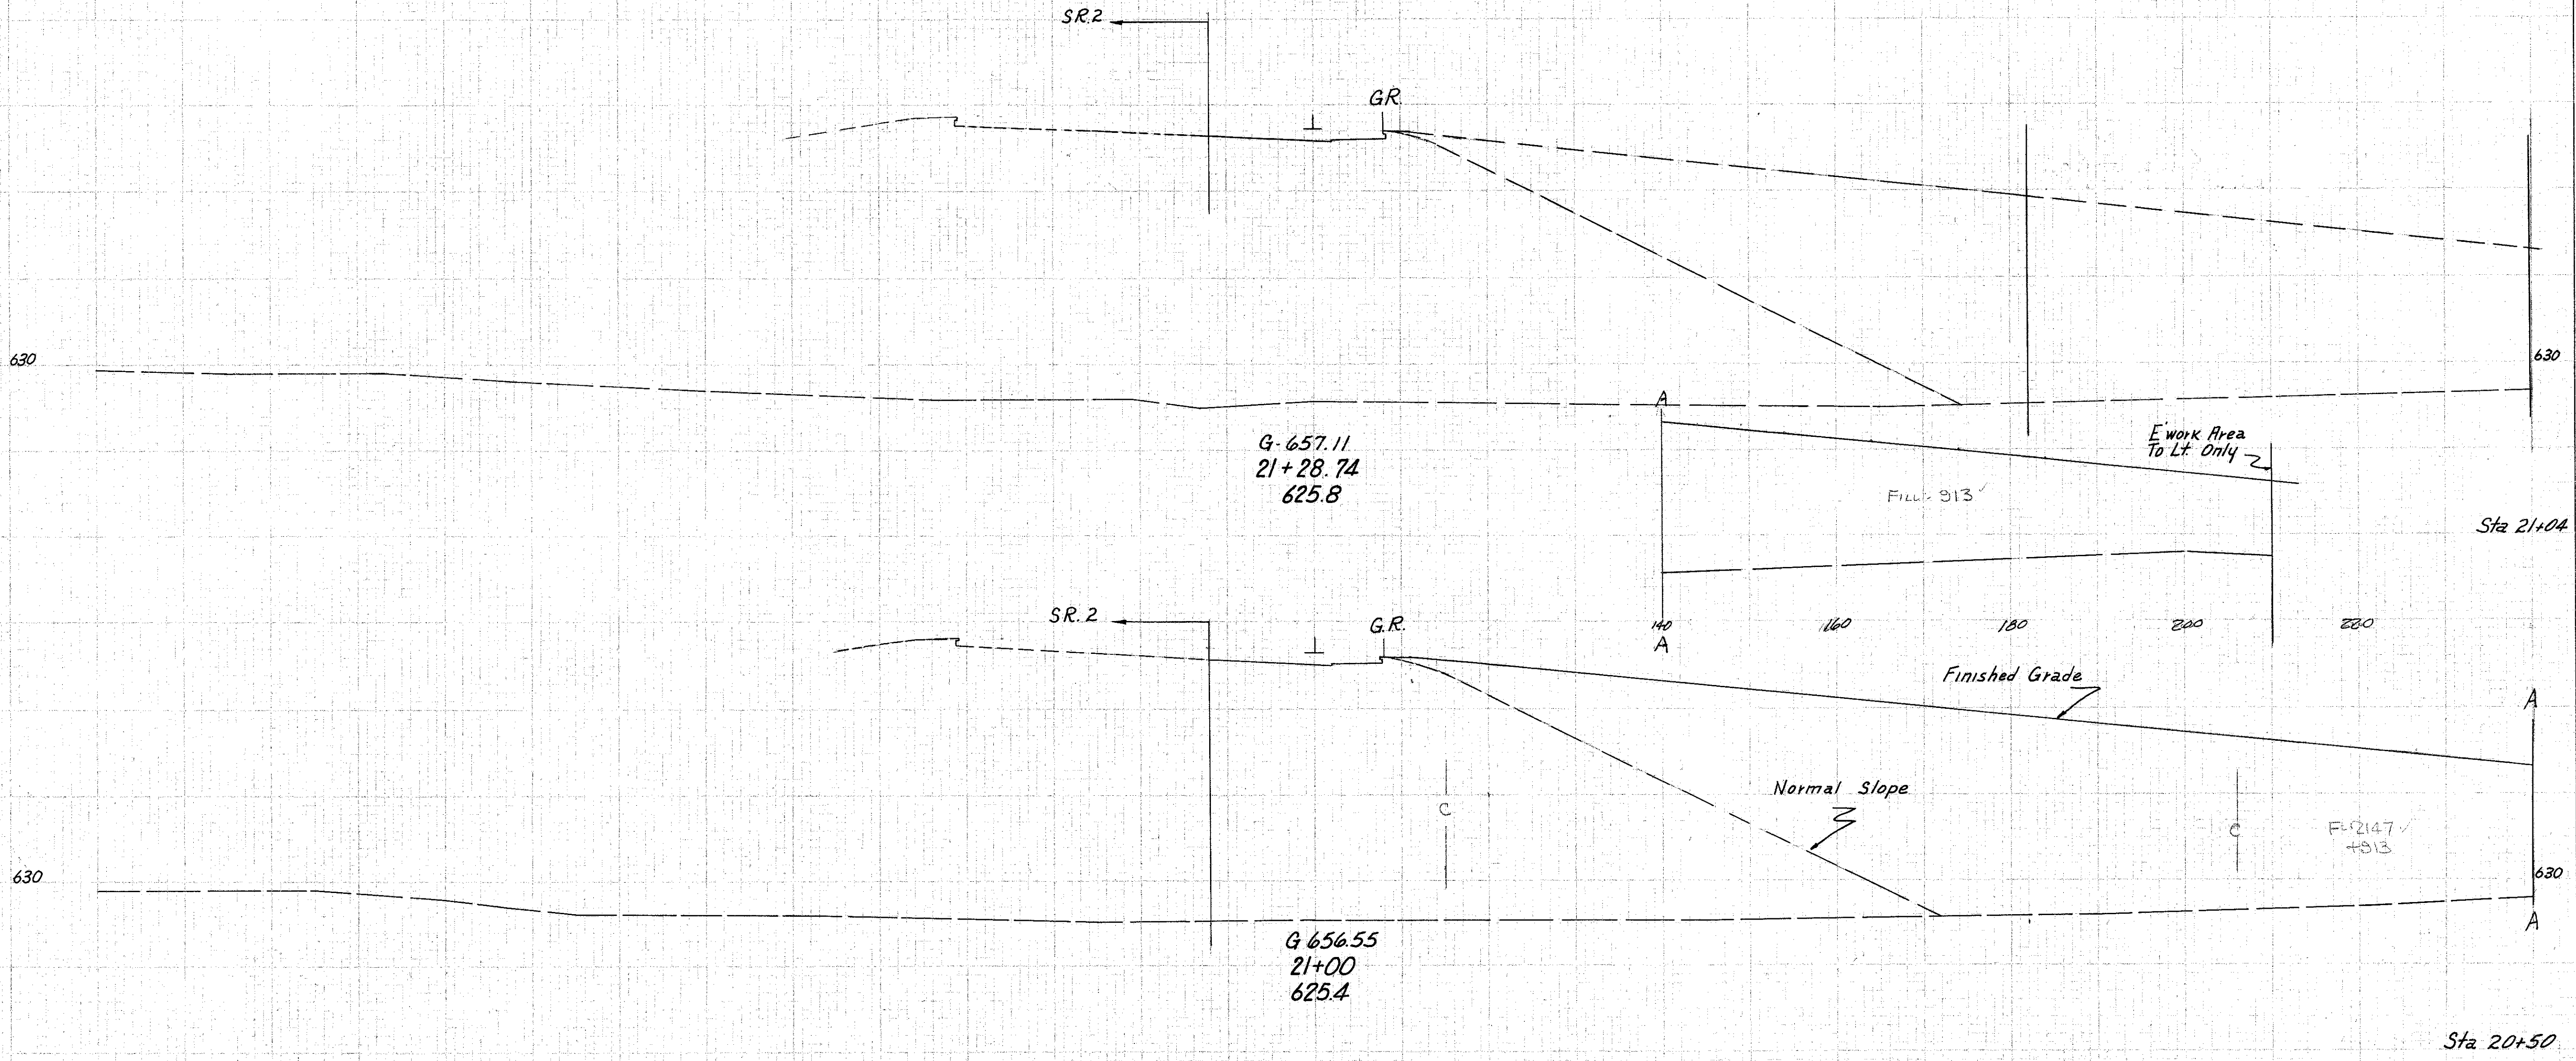

1659	246
1659	2768
1455	

Ramp C-C Sta. 21+00 to Sta. 21+28.74

Plotted from  
V. 100