


Seeding
End Sq.
Width Yds.

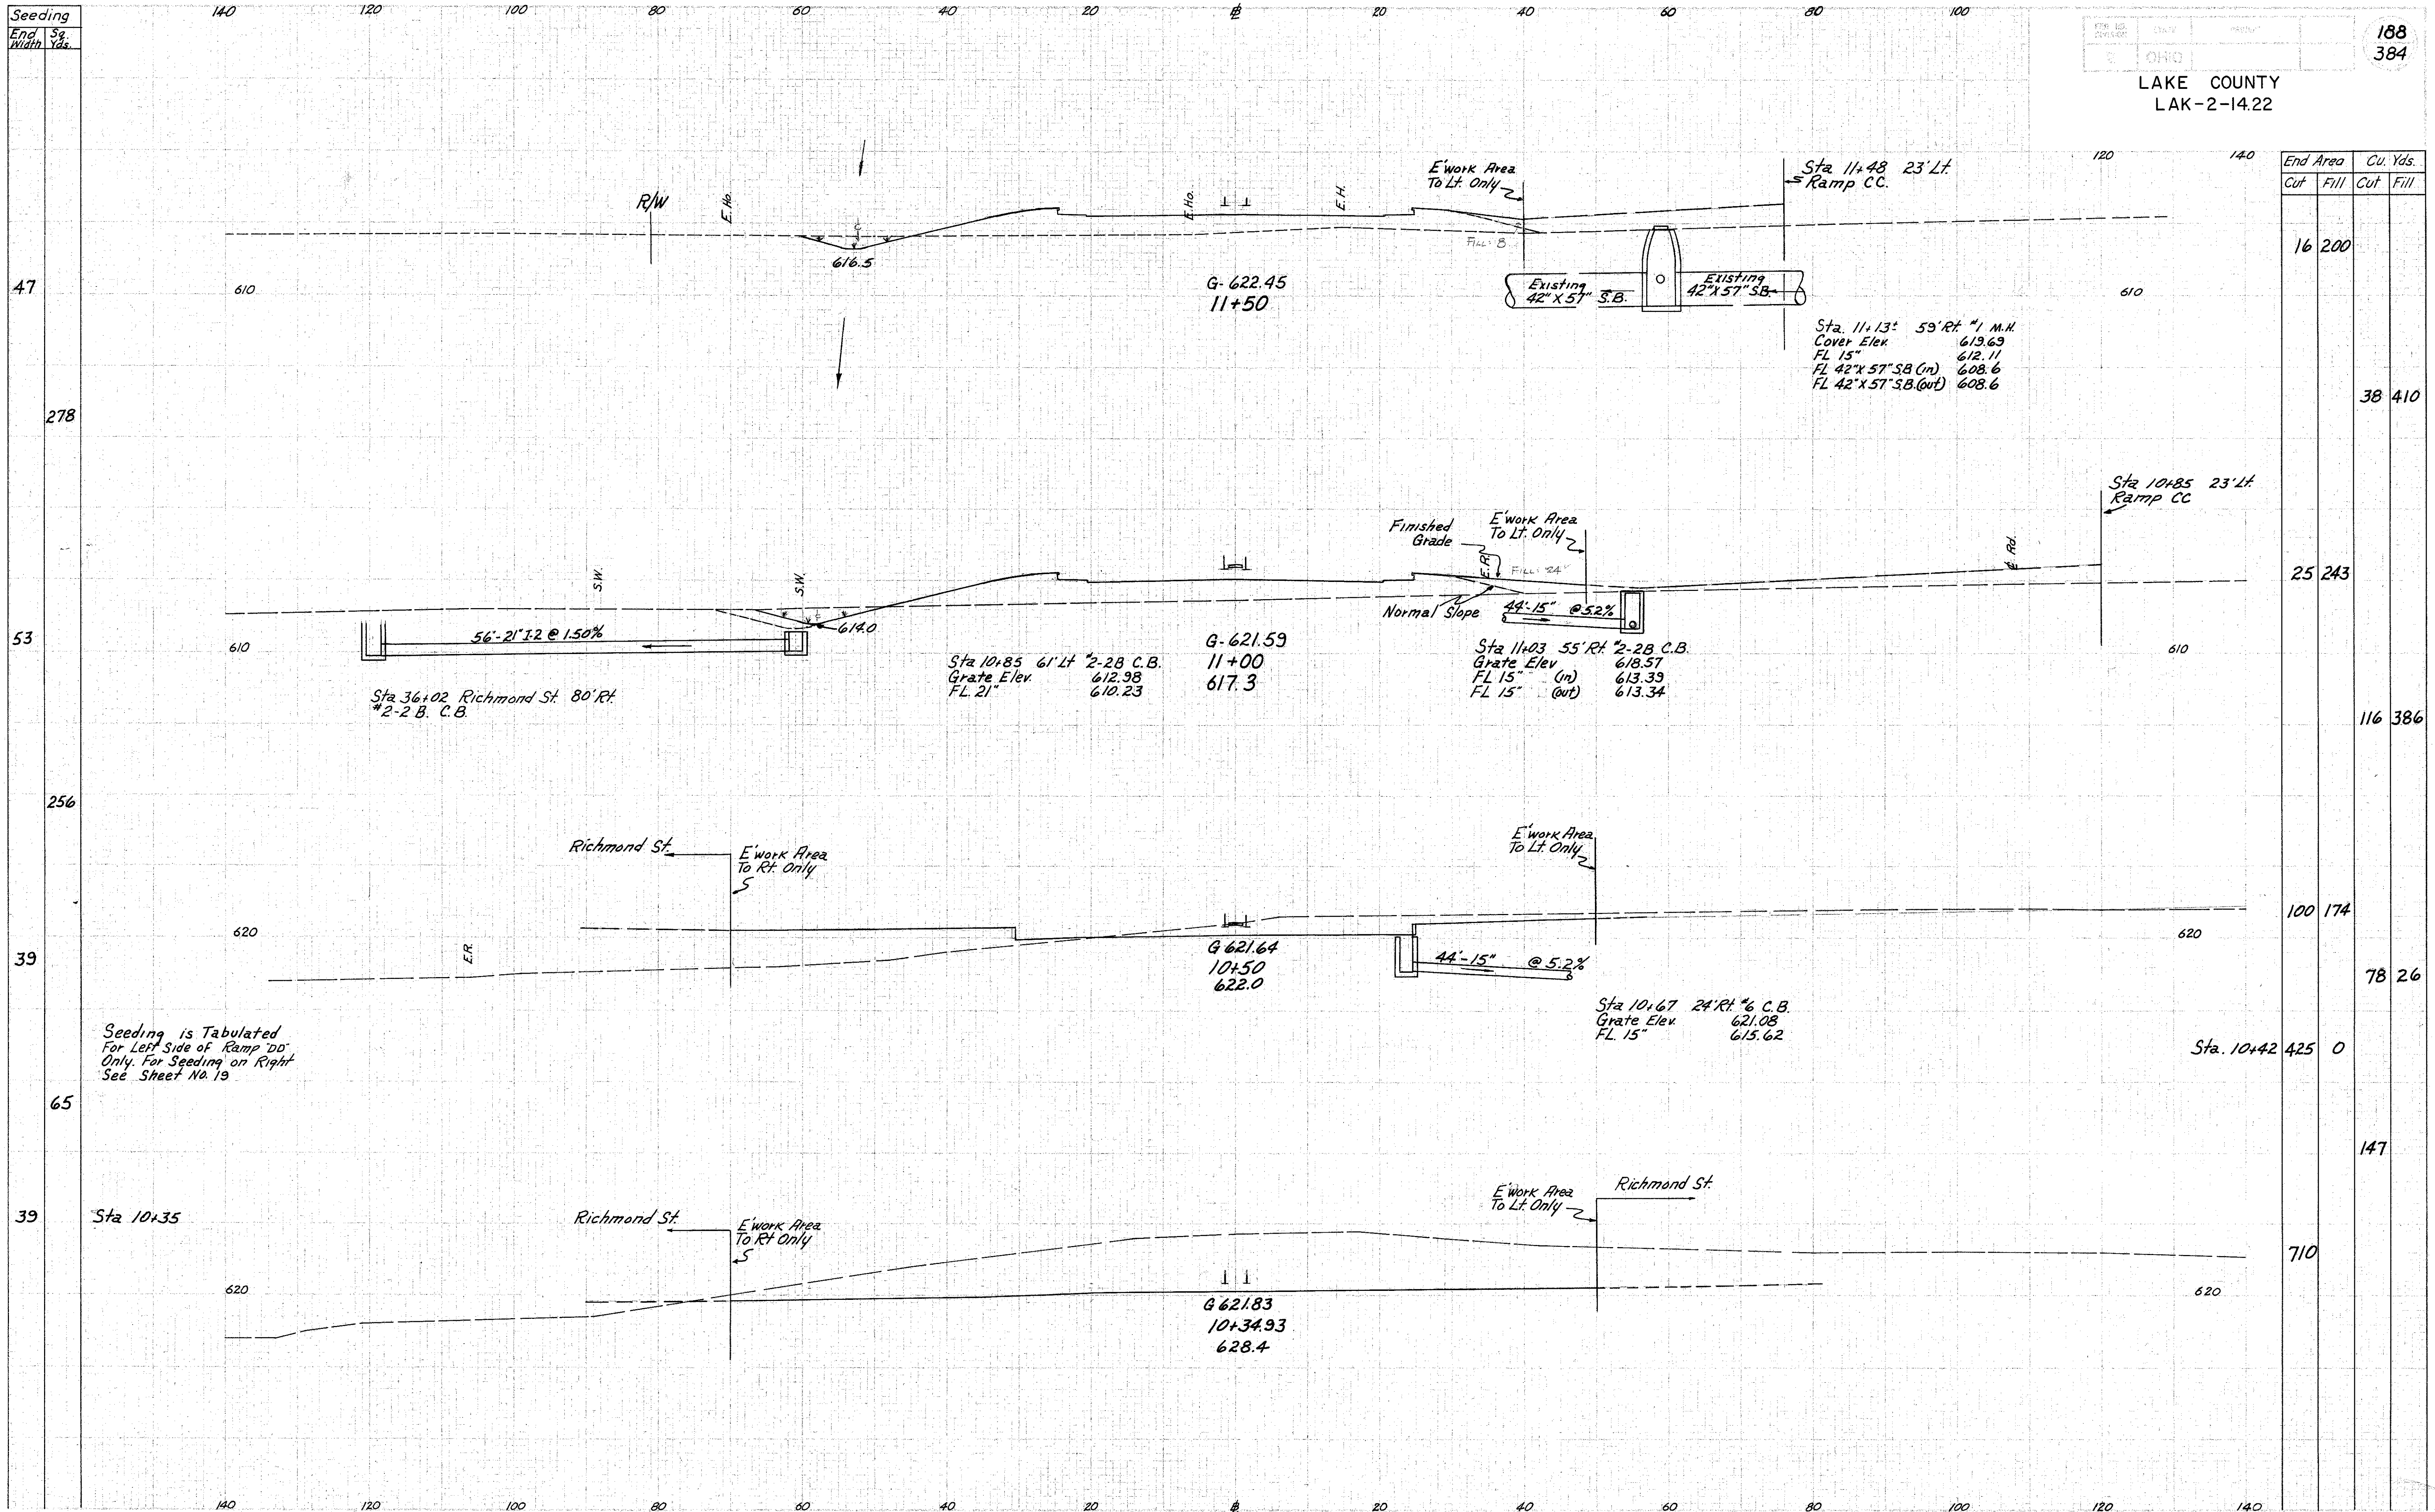

End Area	Cu. Yds.	
	Cut	Fill
16	200	
38	410	
25	243	
116	386	
100	174	
78	26	
Sta. 10+42	425	0
		147
710		

Seeding is Tabulated
For Left Side of Ramp 'D'
Only. For Seeding on Right
See Sheet No. 19