


Seeding
End width
Sq. Yds.

LAKE COUNTY
LAK-2-14.22

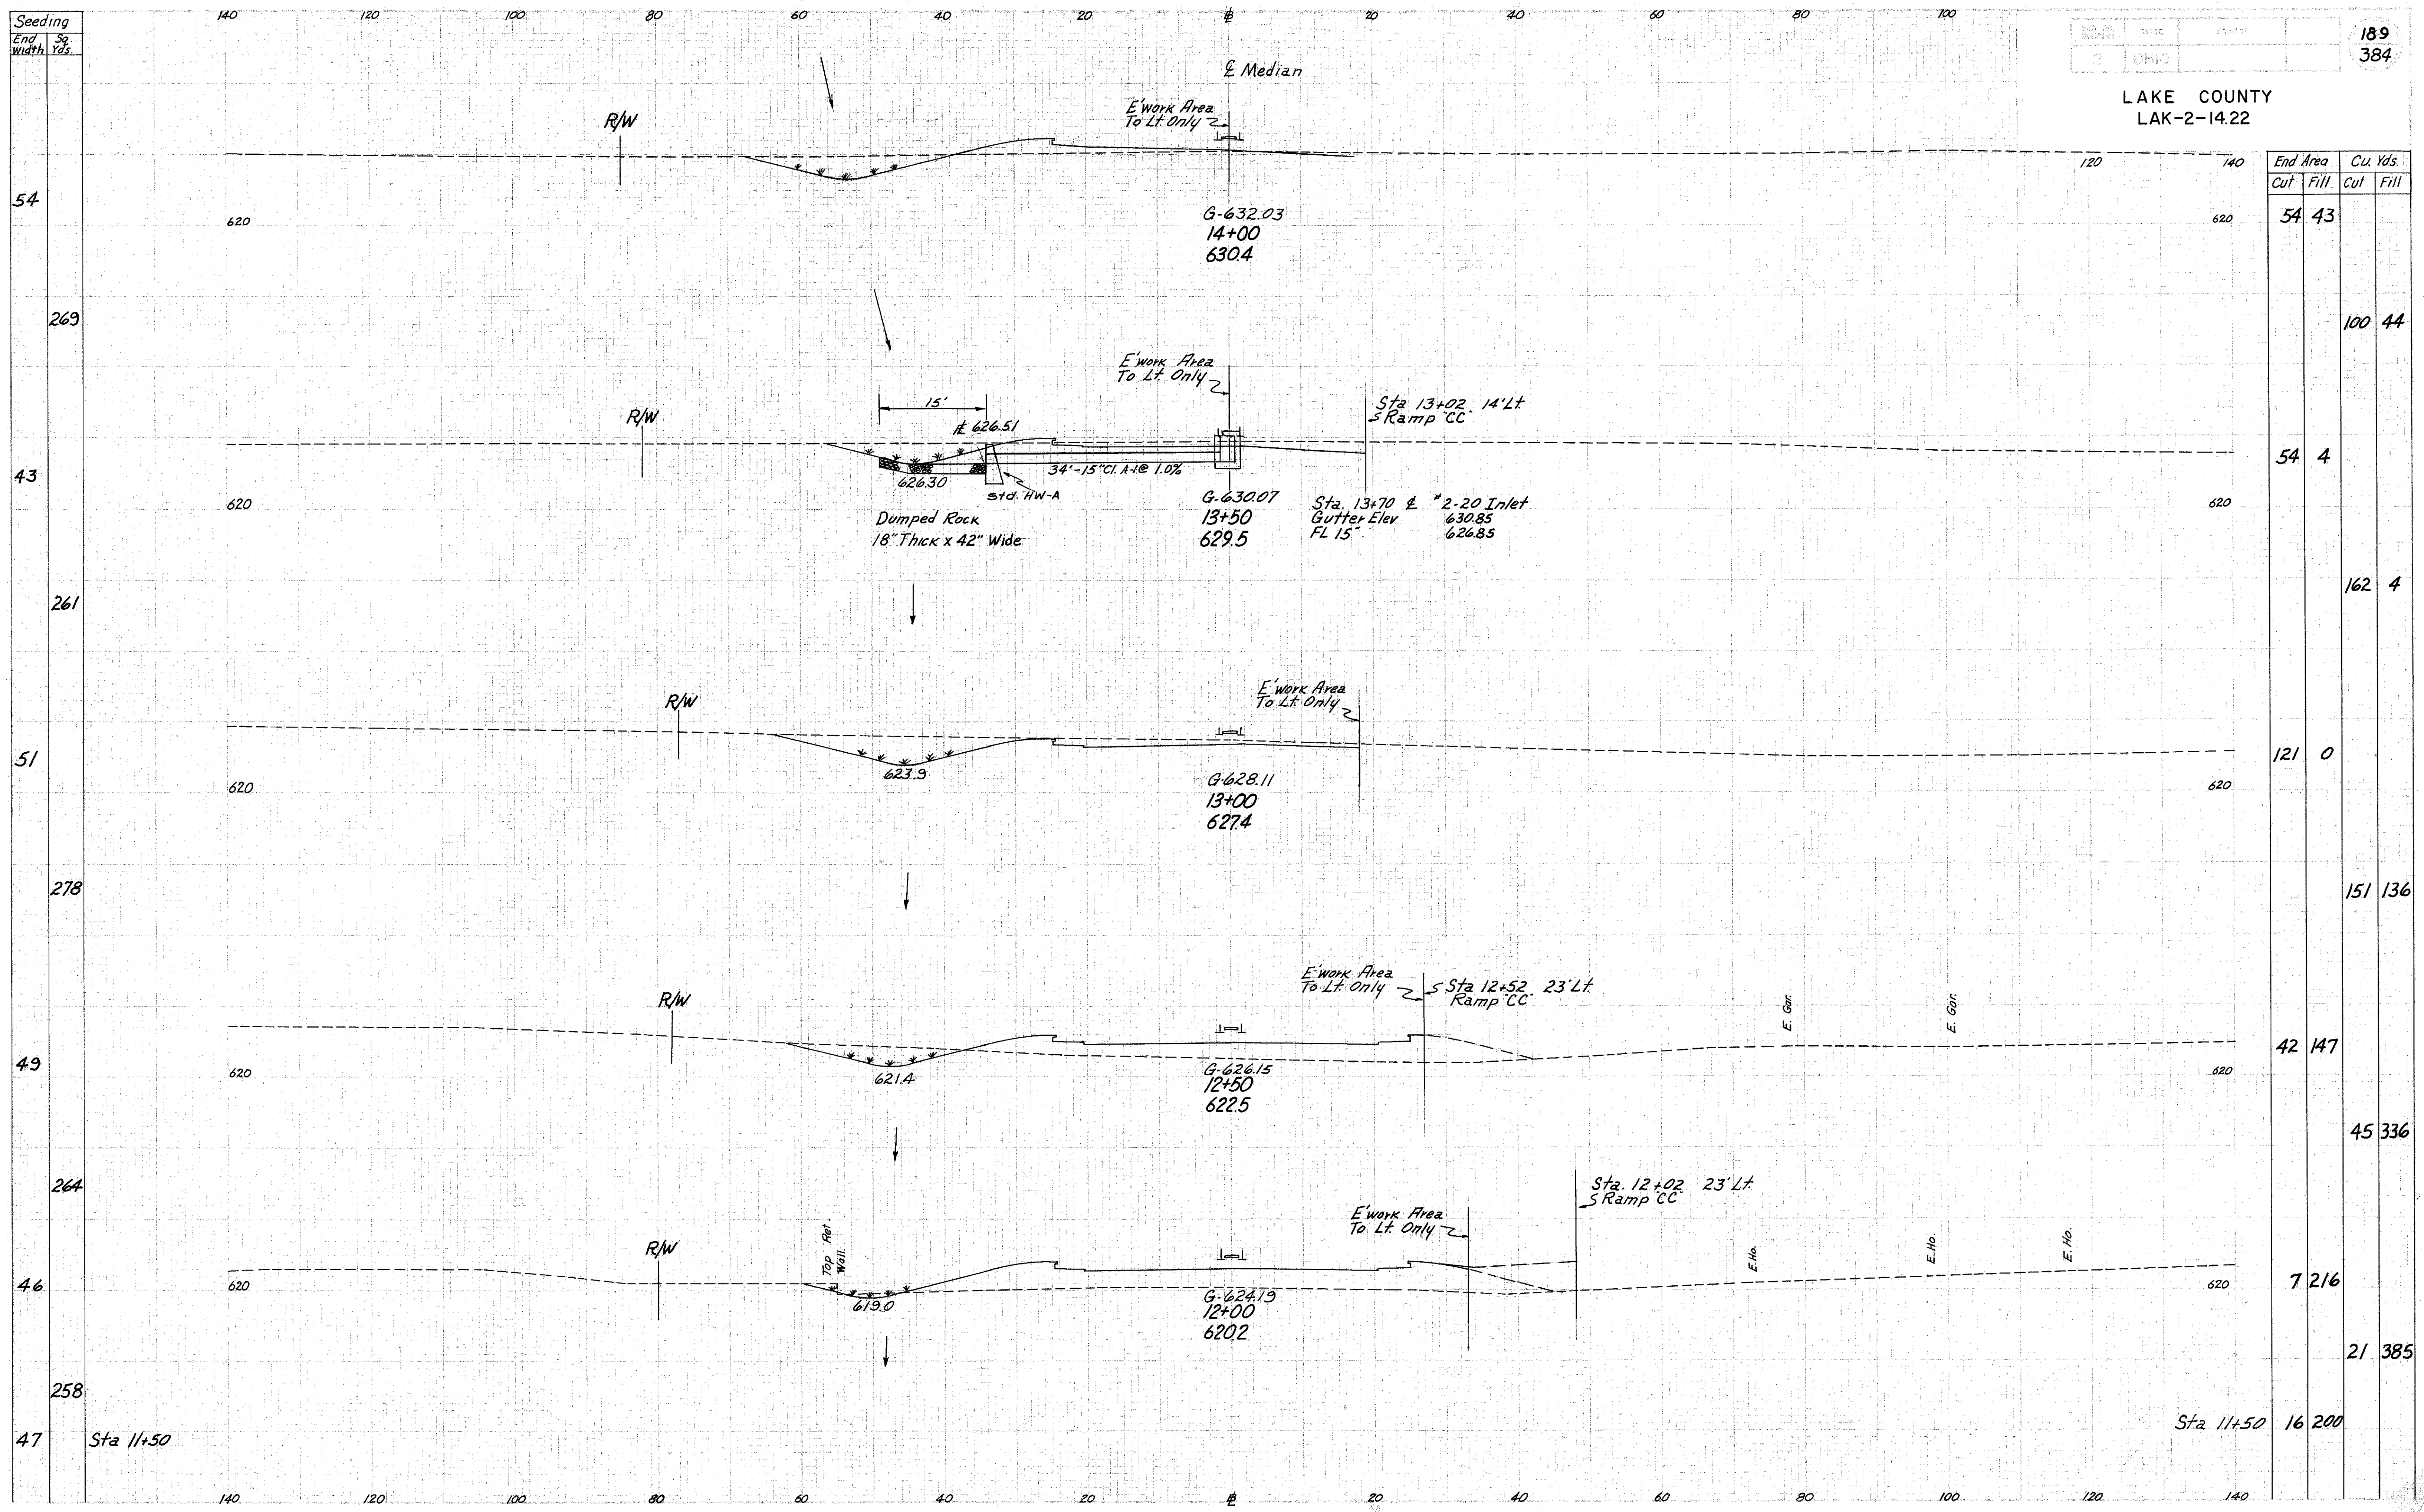

Sta.	End Area		Cu. Yds.	
	Cut	Fill	Cut	Fill
54	54	43		
269			100	44
43	54	4		
261			162	4
51	121	0		
278			151	136
49	42	147		
264			45	336
46	7	216		
258			21	385
47	Sta 11+50	16	200	

Ramp D-D Sta 12+00 to Sta 14+00