


Seeding
End
width

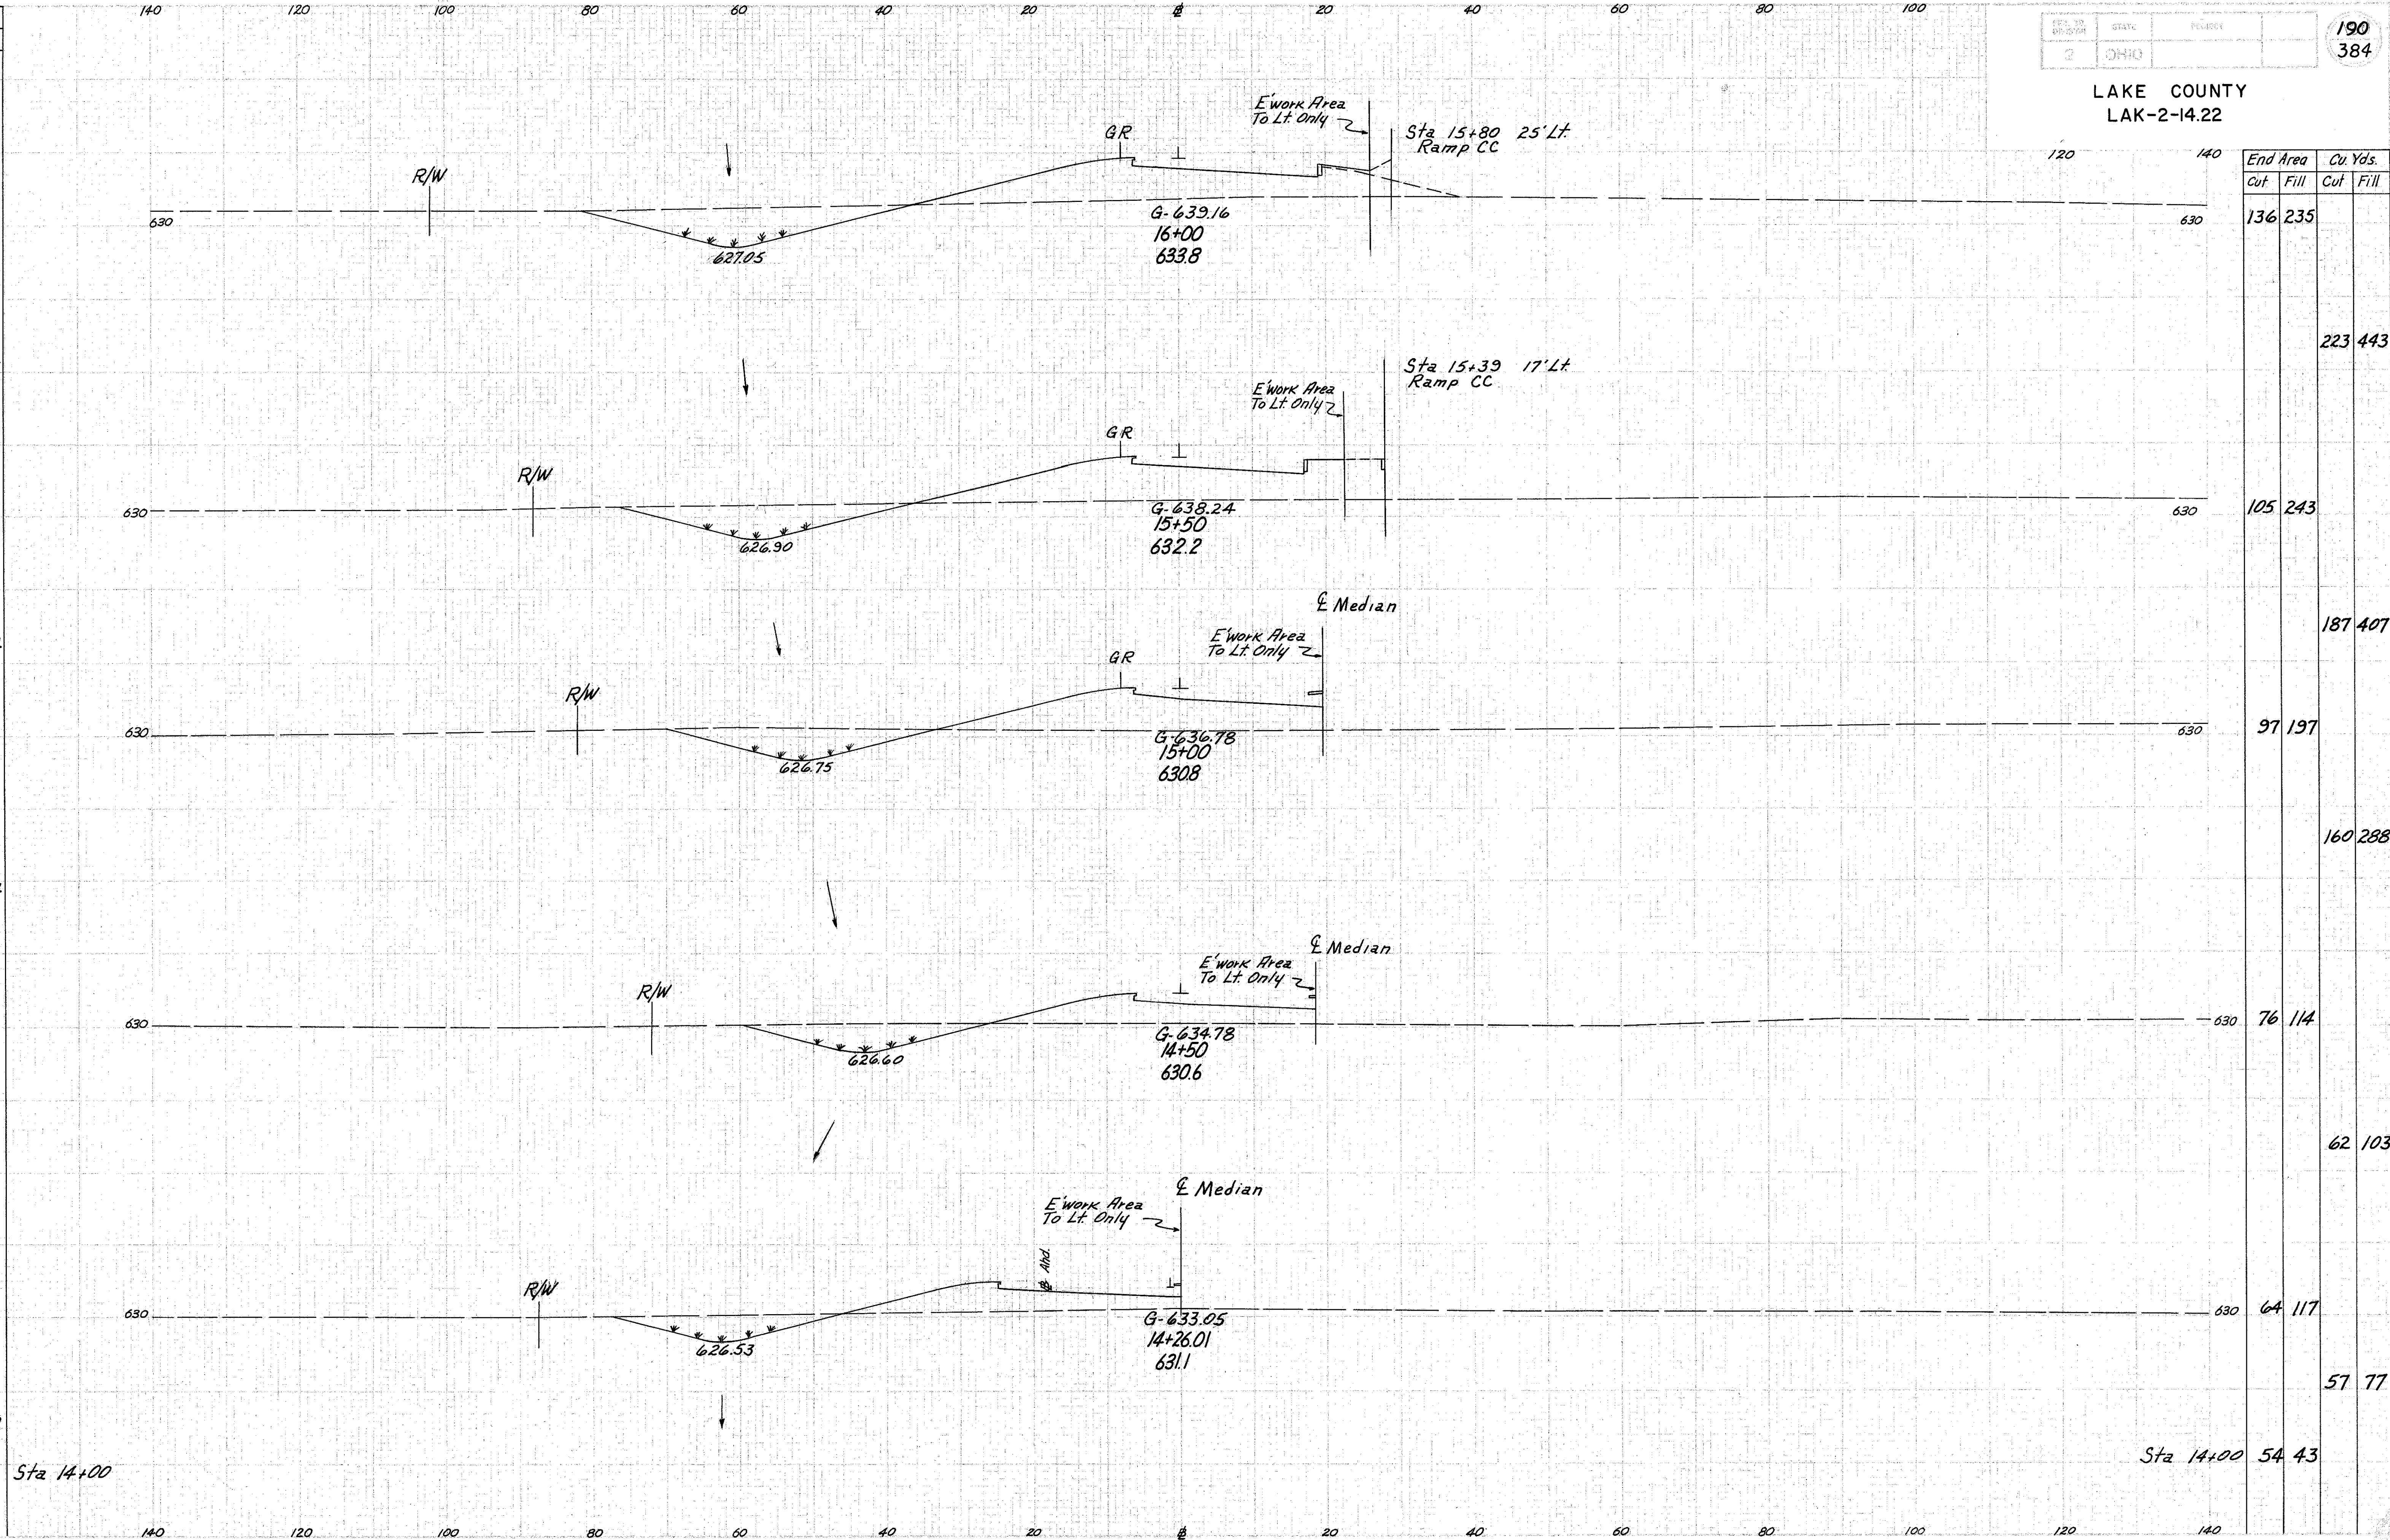

LAKE COUNTY
LAK-2-14.22

End Area	Cu. Yds.	
	Cut	Fill
136	235	
		223 443
105	243	
		187 407
97	197	
		160 288
76	114	
		62 103
64	117	
		57 77
54	43	