


LAKE COUNTY
LAK-2-14.22

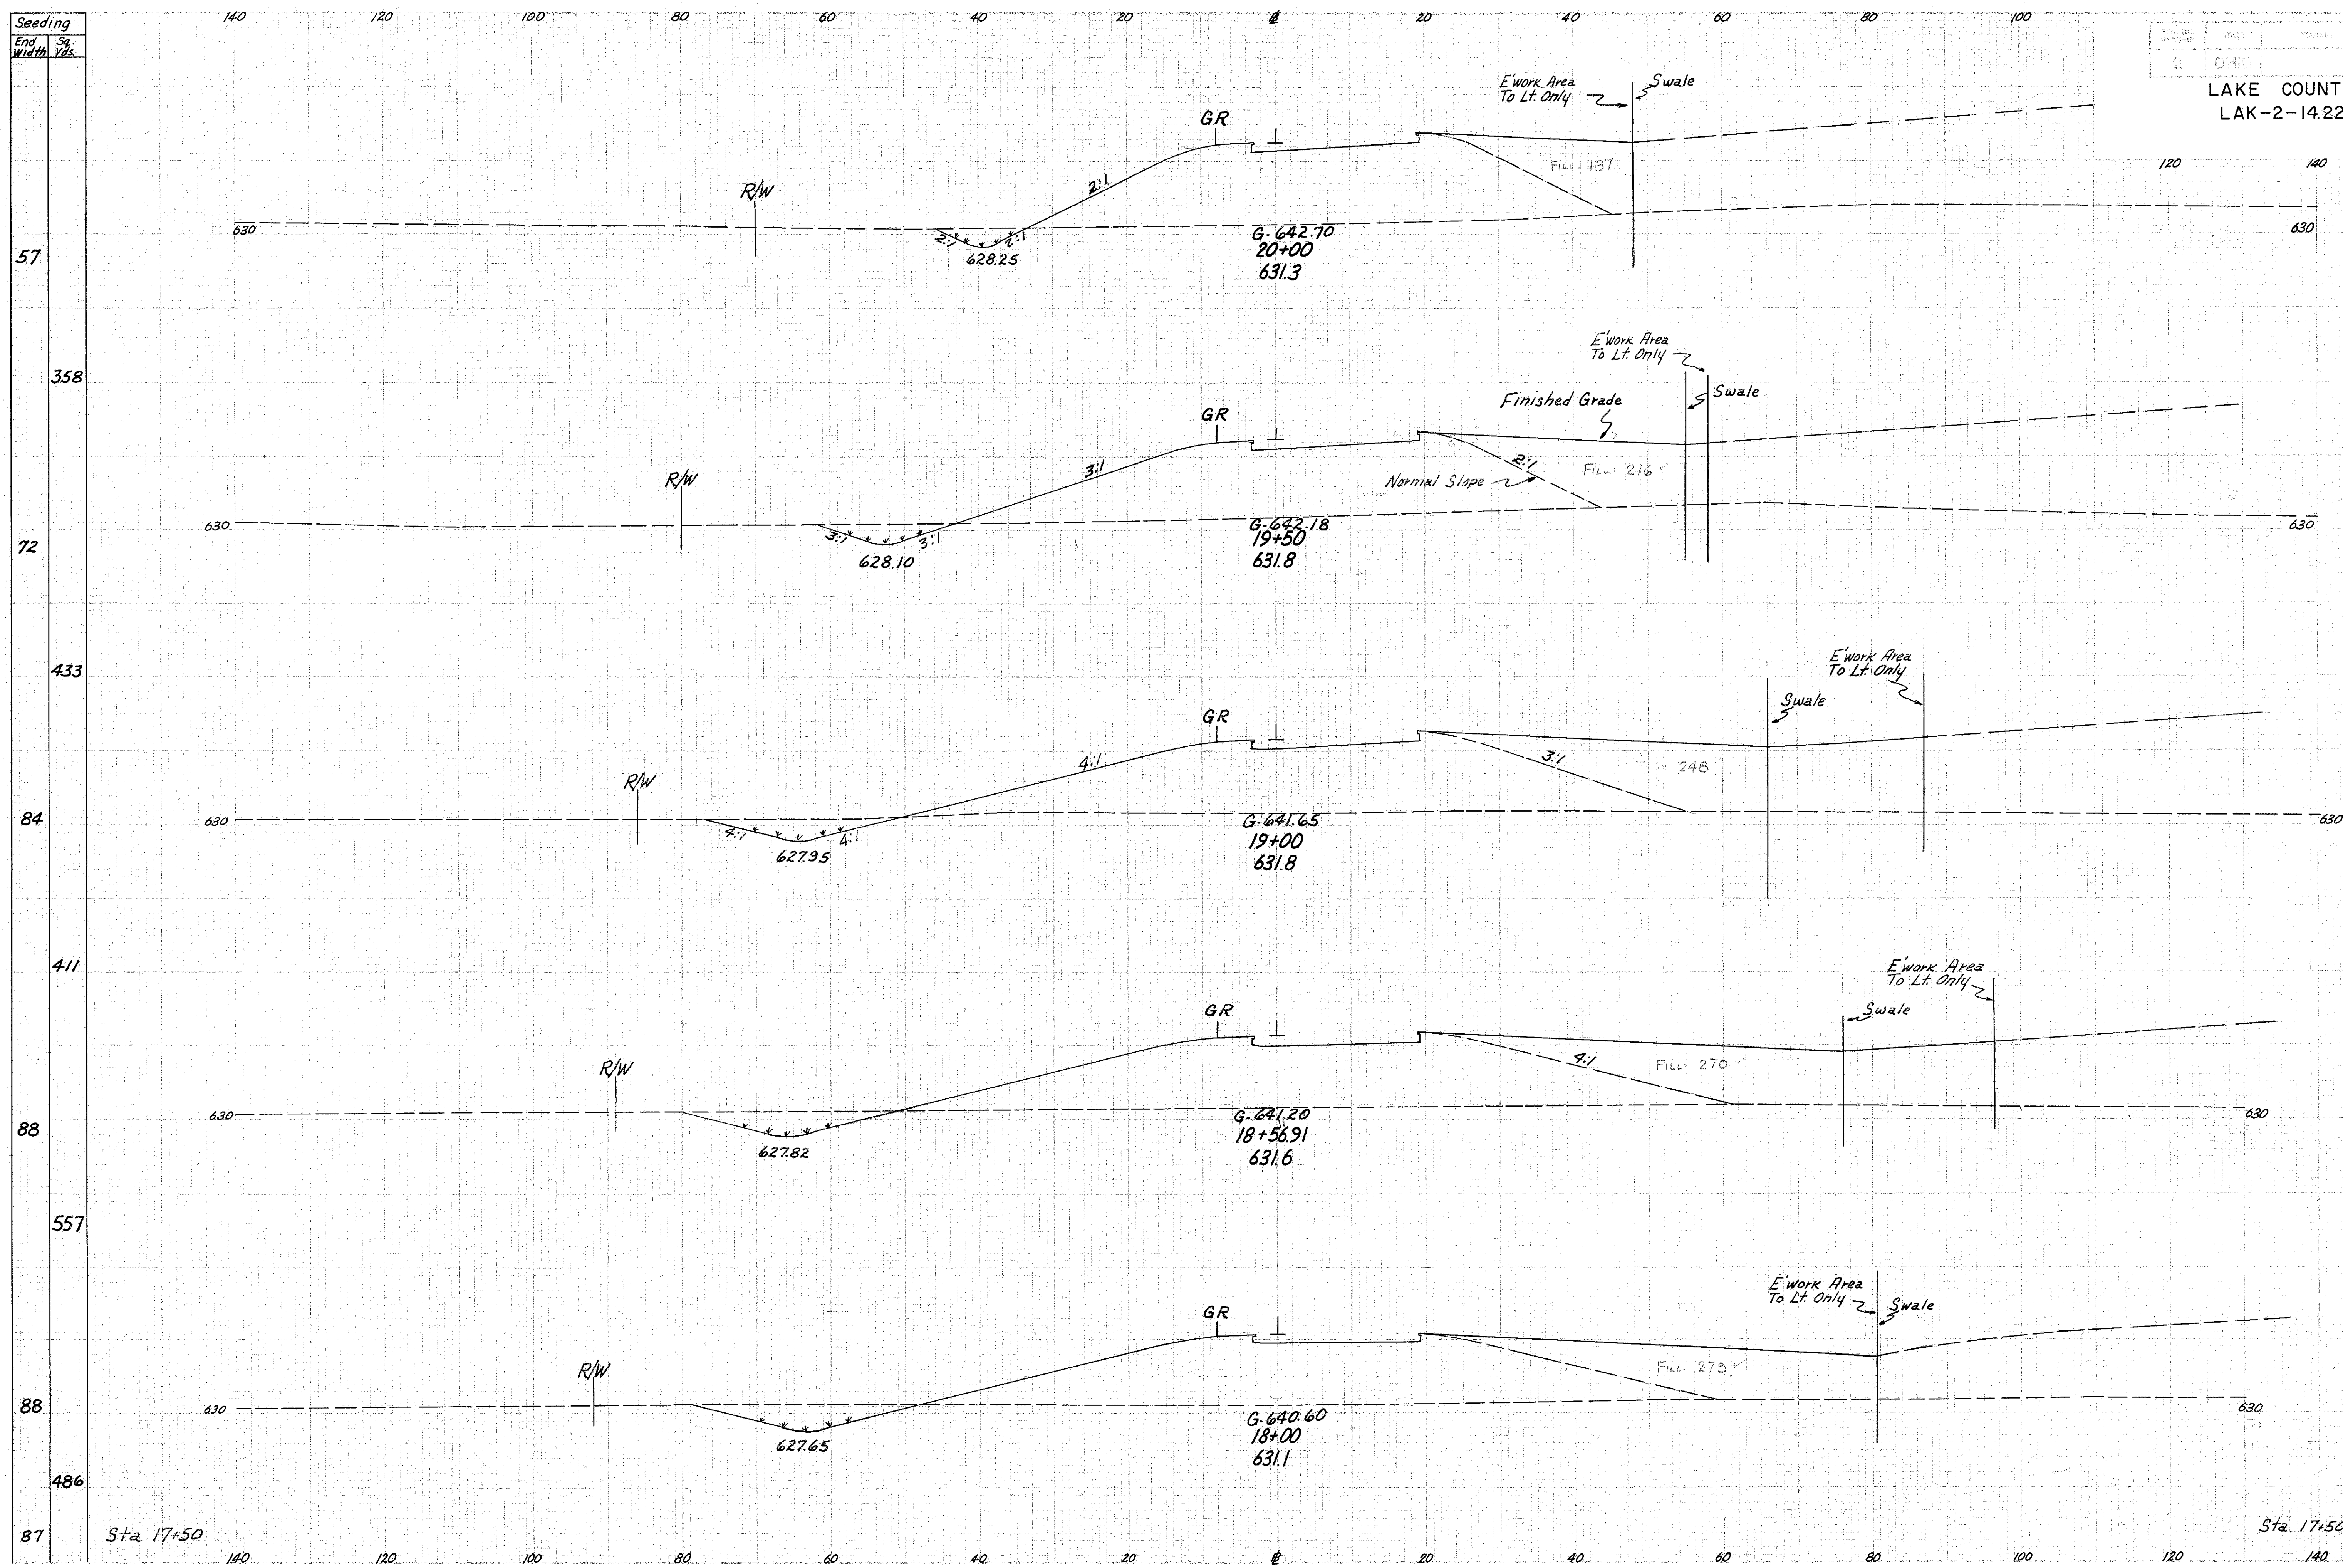

End Area		Cu. Yds.	
Cut	Fill	Cut	Fill
19	630		
		45	1165
30	628		
		68	1200
43	668		
		77	1089
54	699		
		125	1422
64	648		
		124	1090
70	529		

Sta 17+50

Sta. 17+50

Ramp D-D Sta. 18+00 to Sta. 20+00