

Seeding
End
width

Sq.
Yds.

68
378
68
369
65
178
67
189
65


140 120 100 80 60 40 20 0 20 40 60 80 100

140 120 100 80 60 40 20 0 20 40 60 80 100

194
384

LAKE COUNTY
LAK-2-14.22

End Area		Cu. Yds.	
Cut	Fill	Cut	Fill
59	534		
		121	994
72	539		
		136	919
75	453		
		66	410
74	470		
		65	465
62	495		

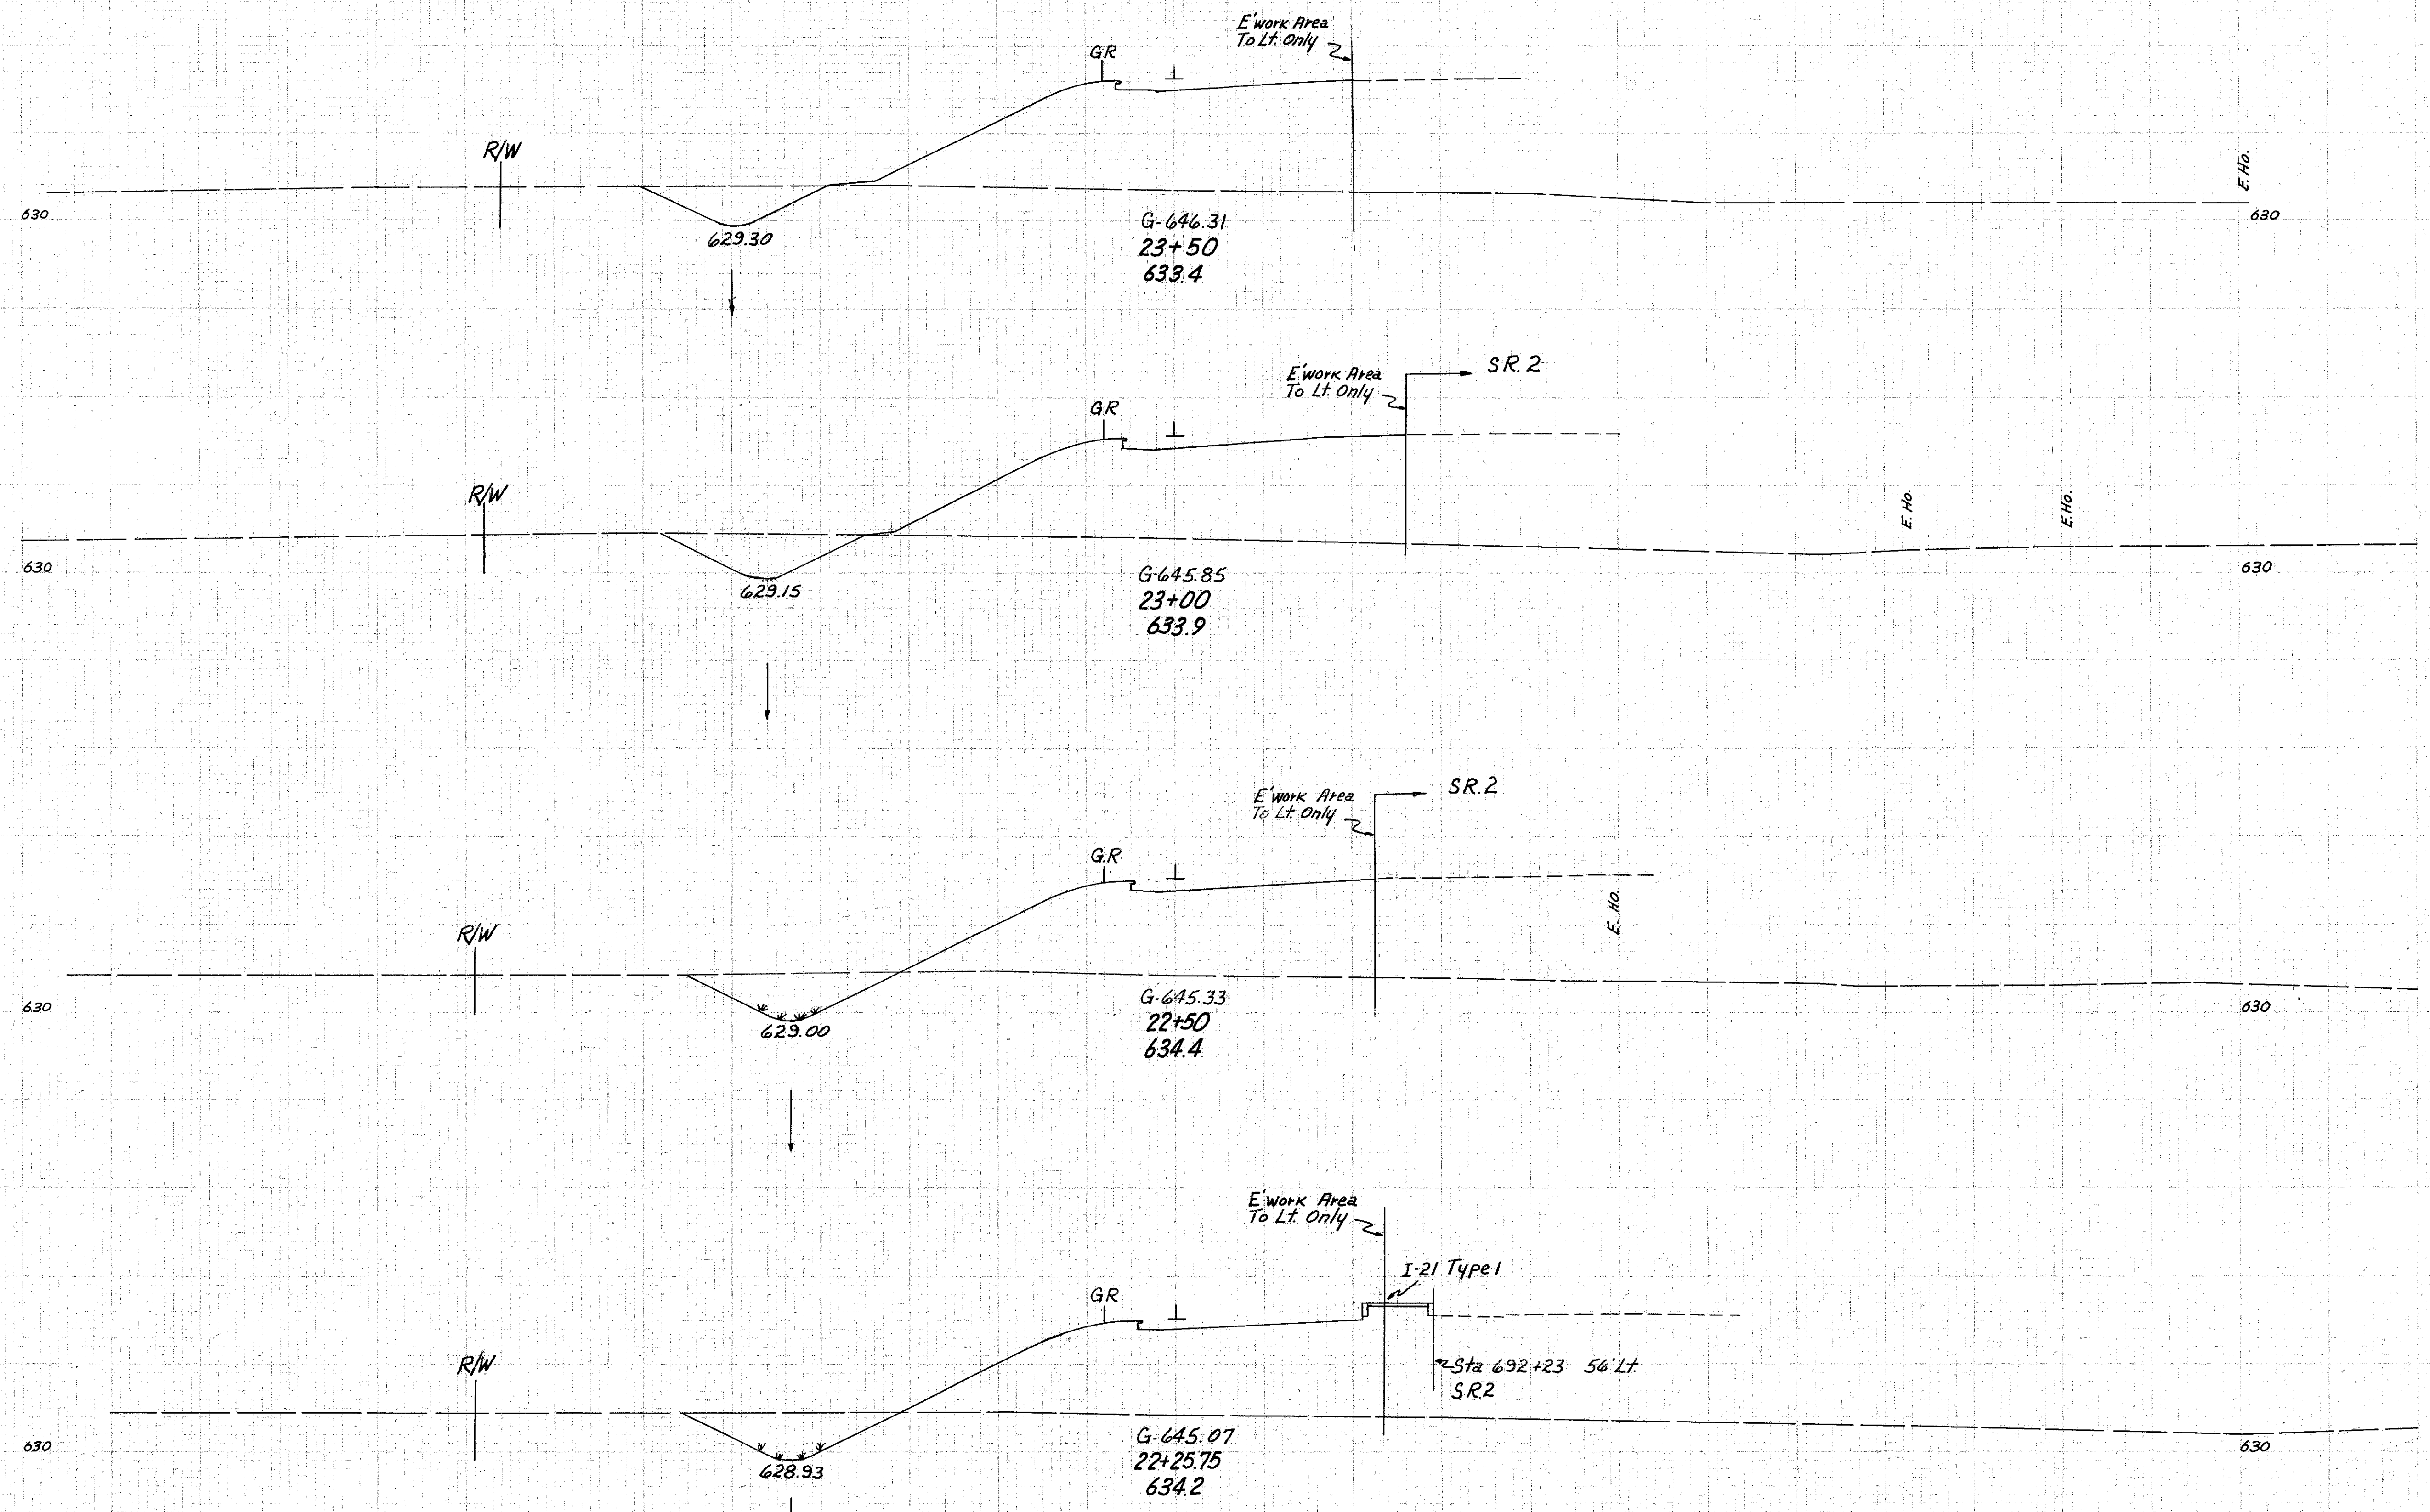

Sta 22+00

Sta 22+00

Ramp D-D Sta. 22+25.75 to Sta. 23+50