


Seeding
End Width
So. Yds.

196
384

LAKE COUNTY
LAK-2-14.22

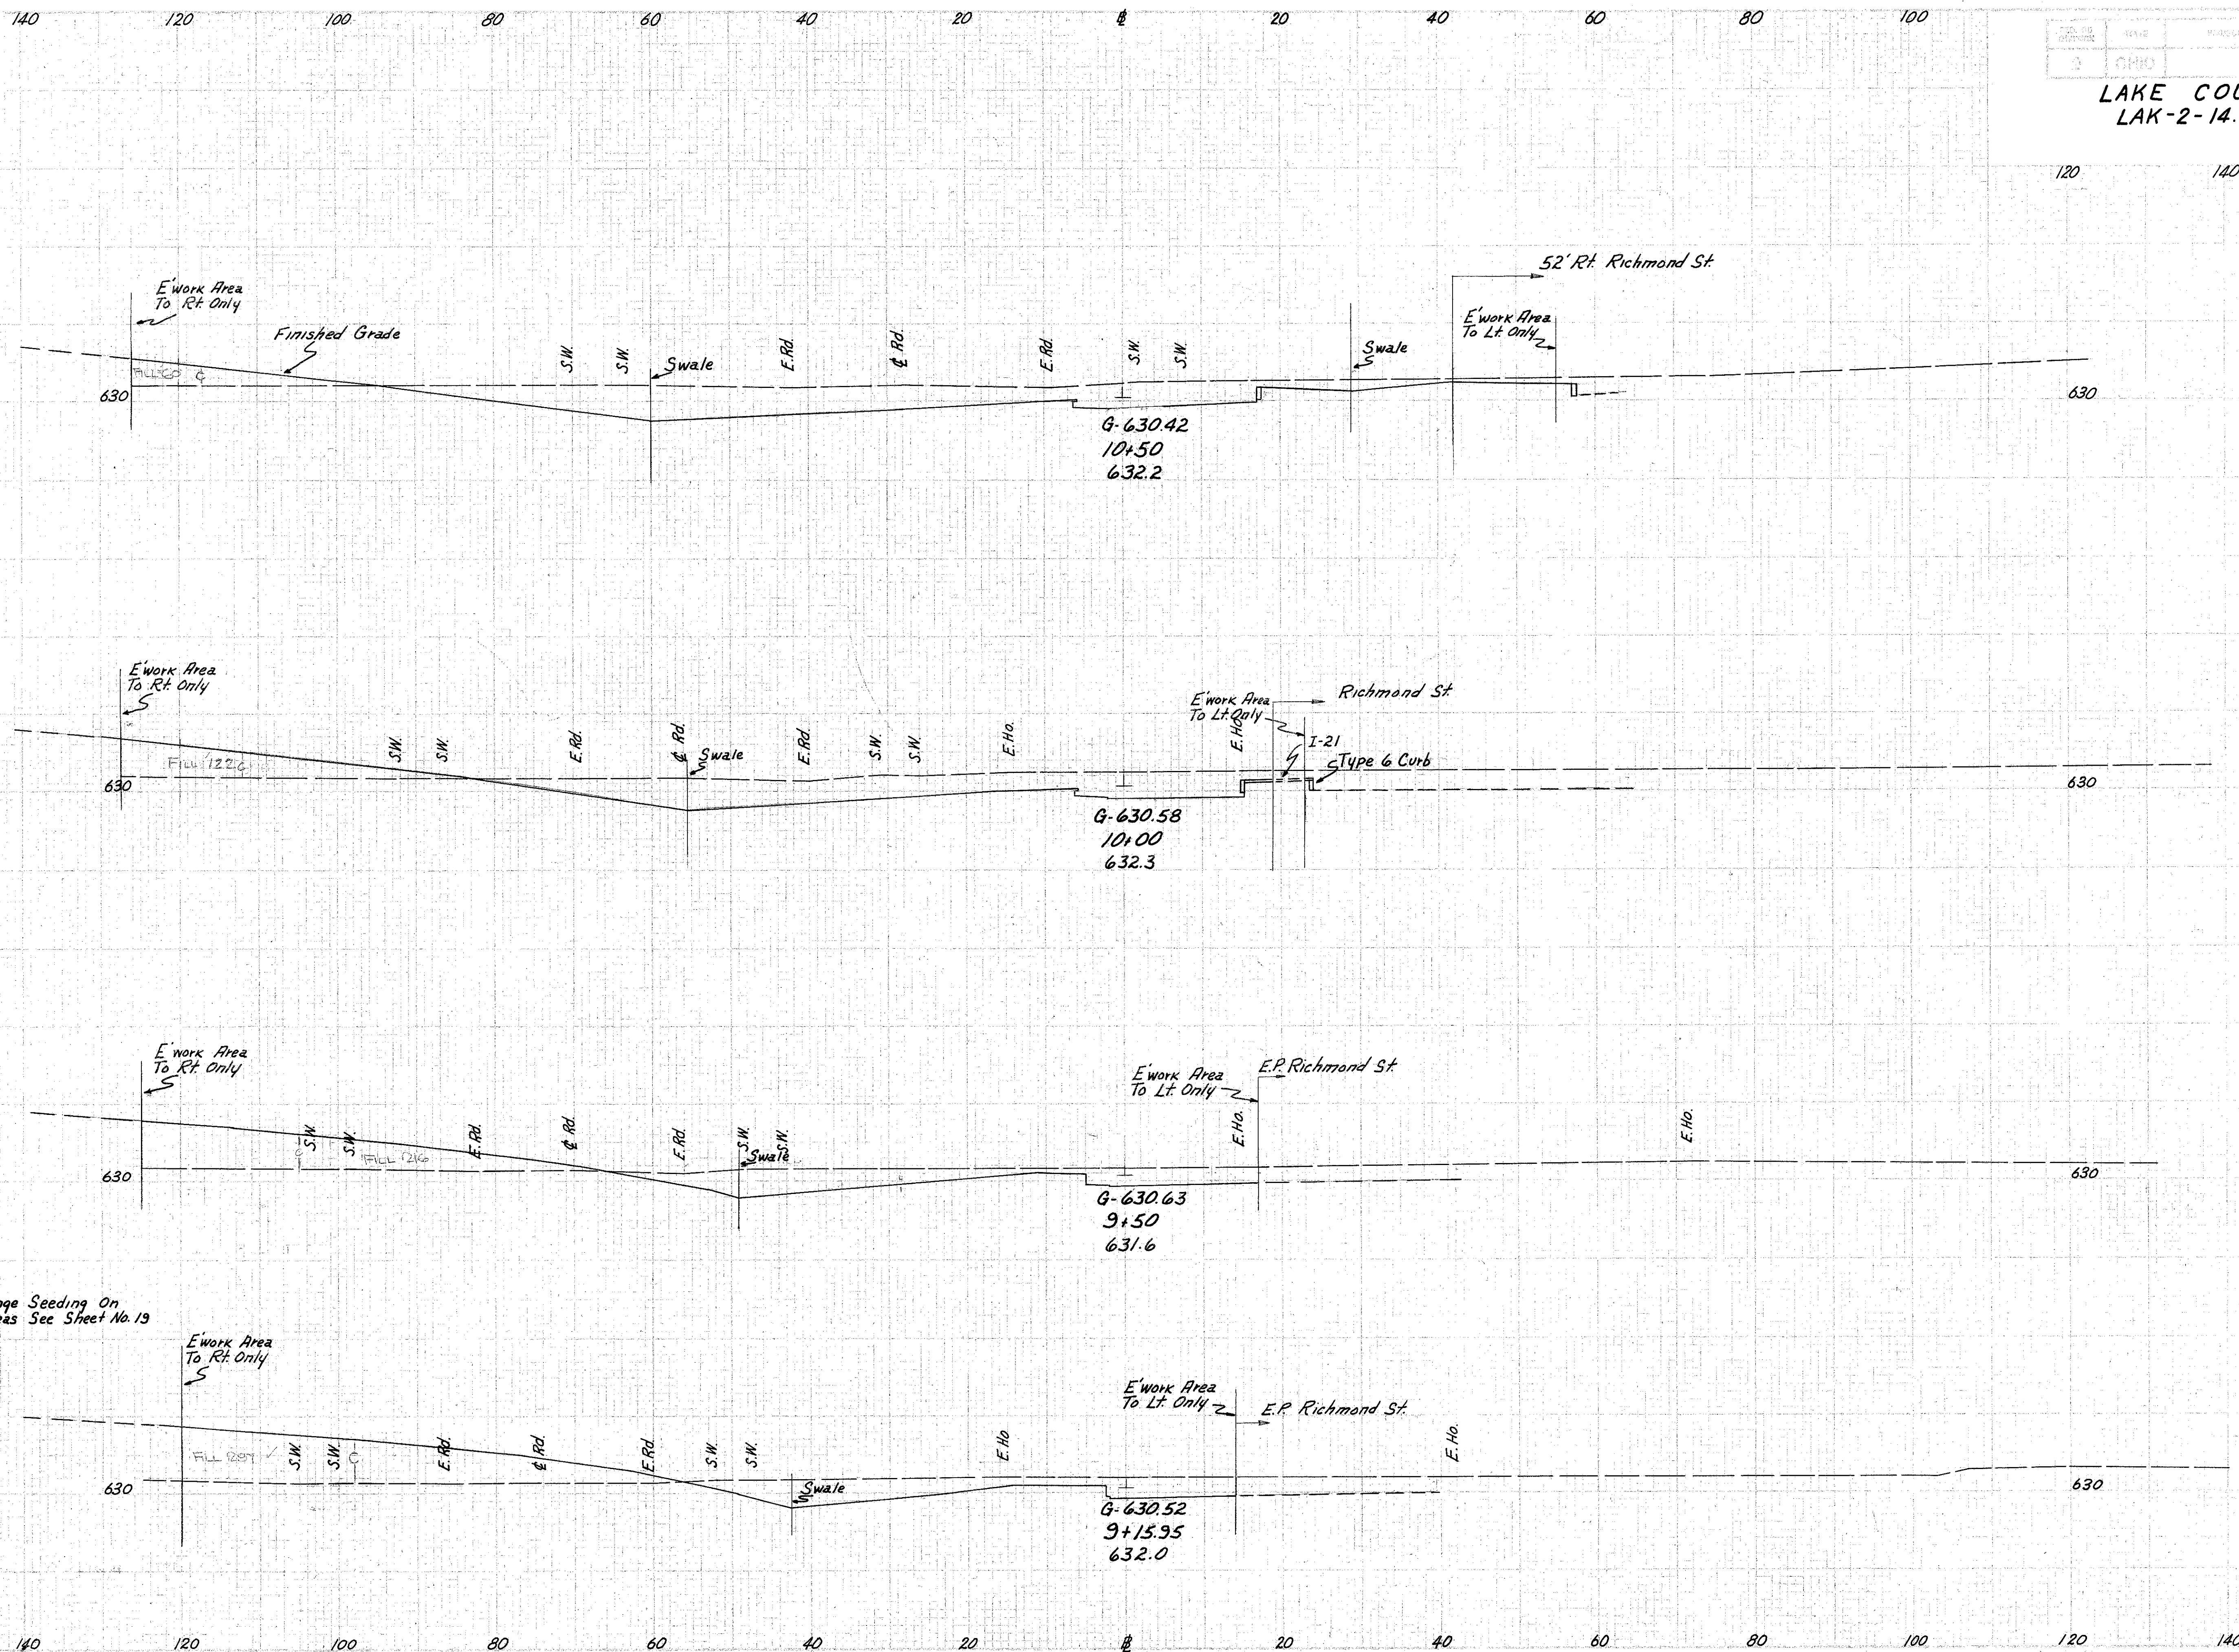

| End Area | Cu. Yds. | |
|----------|----------|------|
| | Cut | Fill |
| 357 | | |
| 493 | | |
| 277 | | |
| 348 | | |
| 160 | | |
| 172 | | |
| 150 | | |

For Interchange Seeding On
Landscaped Areas See Sheet No. 19

Ramp "EE" Sta. 9+15.95 to Sta. 10+50

SK 9/22/22