


Seeding
End
Width
Sq
Yds.

LAKE COUNTY
LAK-2-14.22

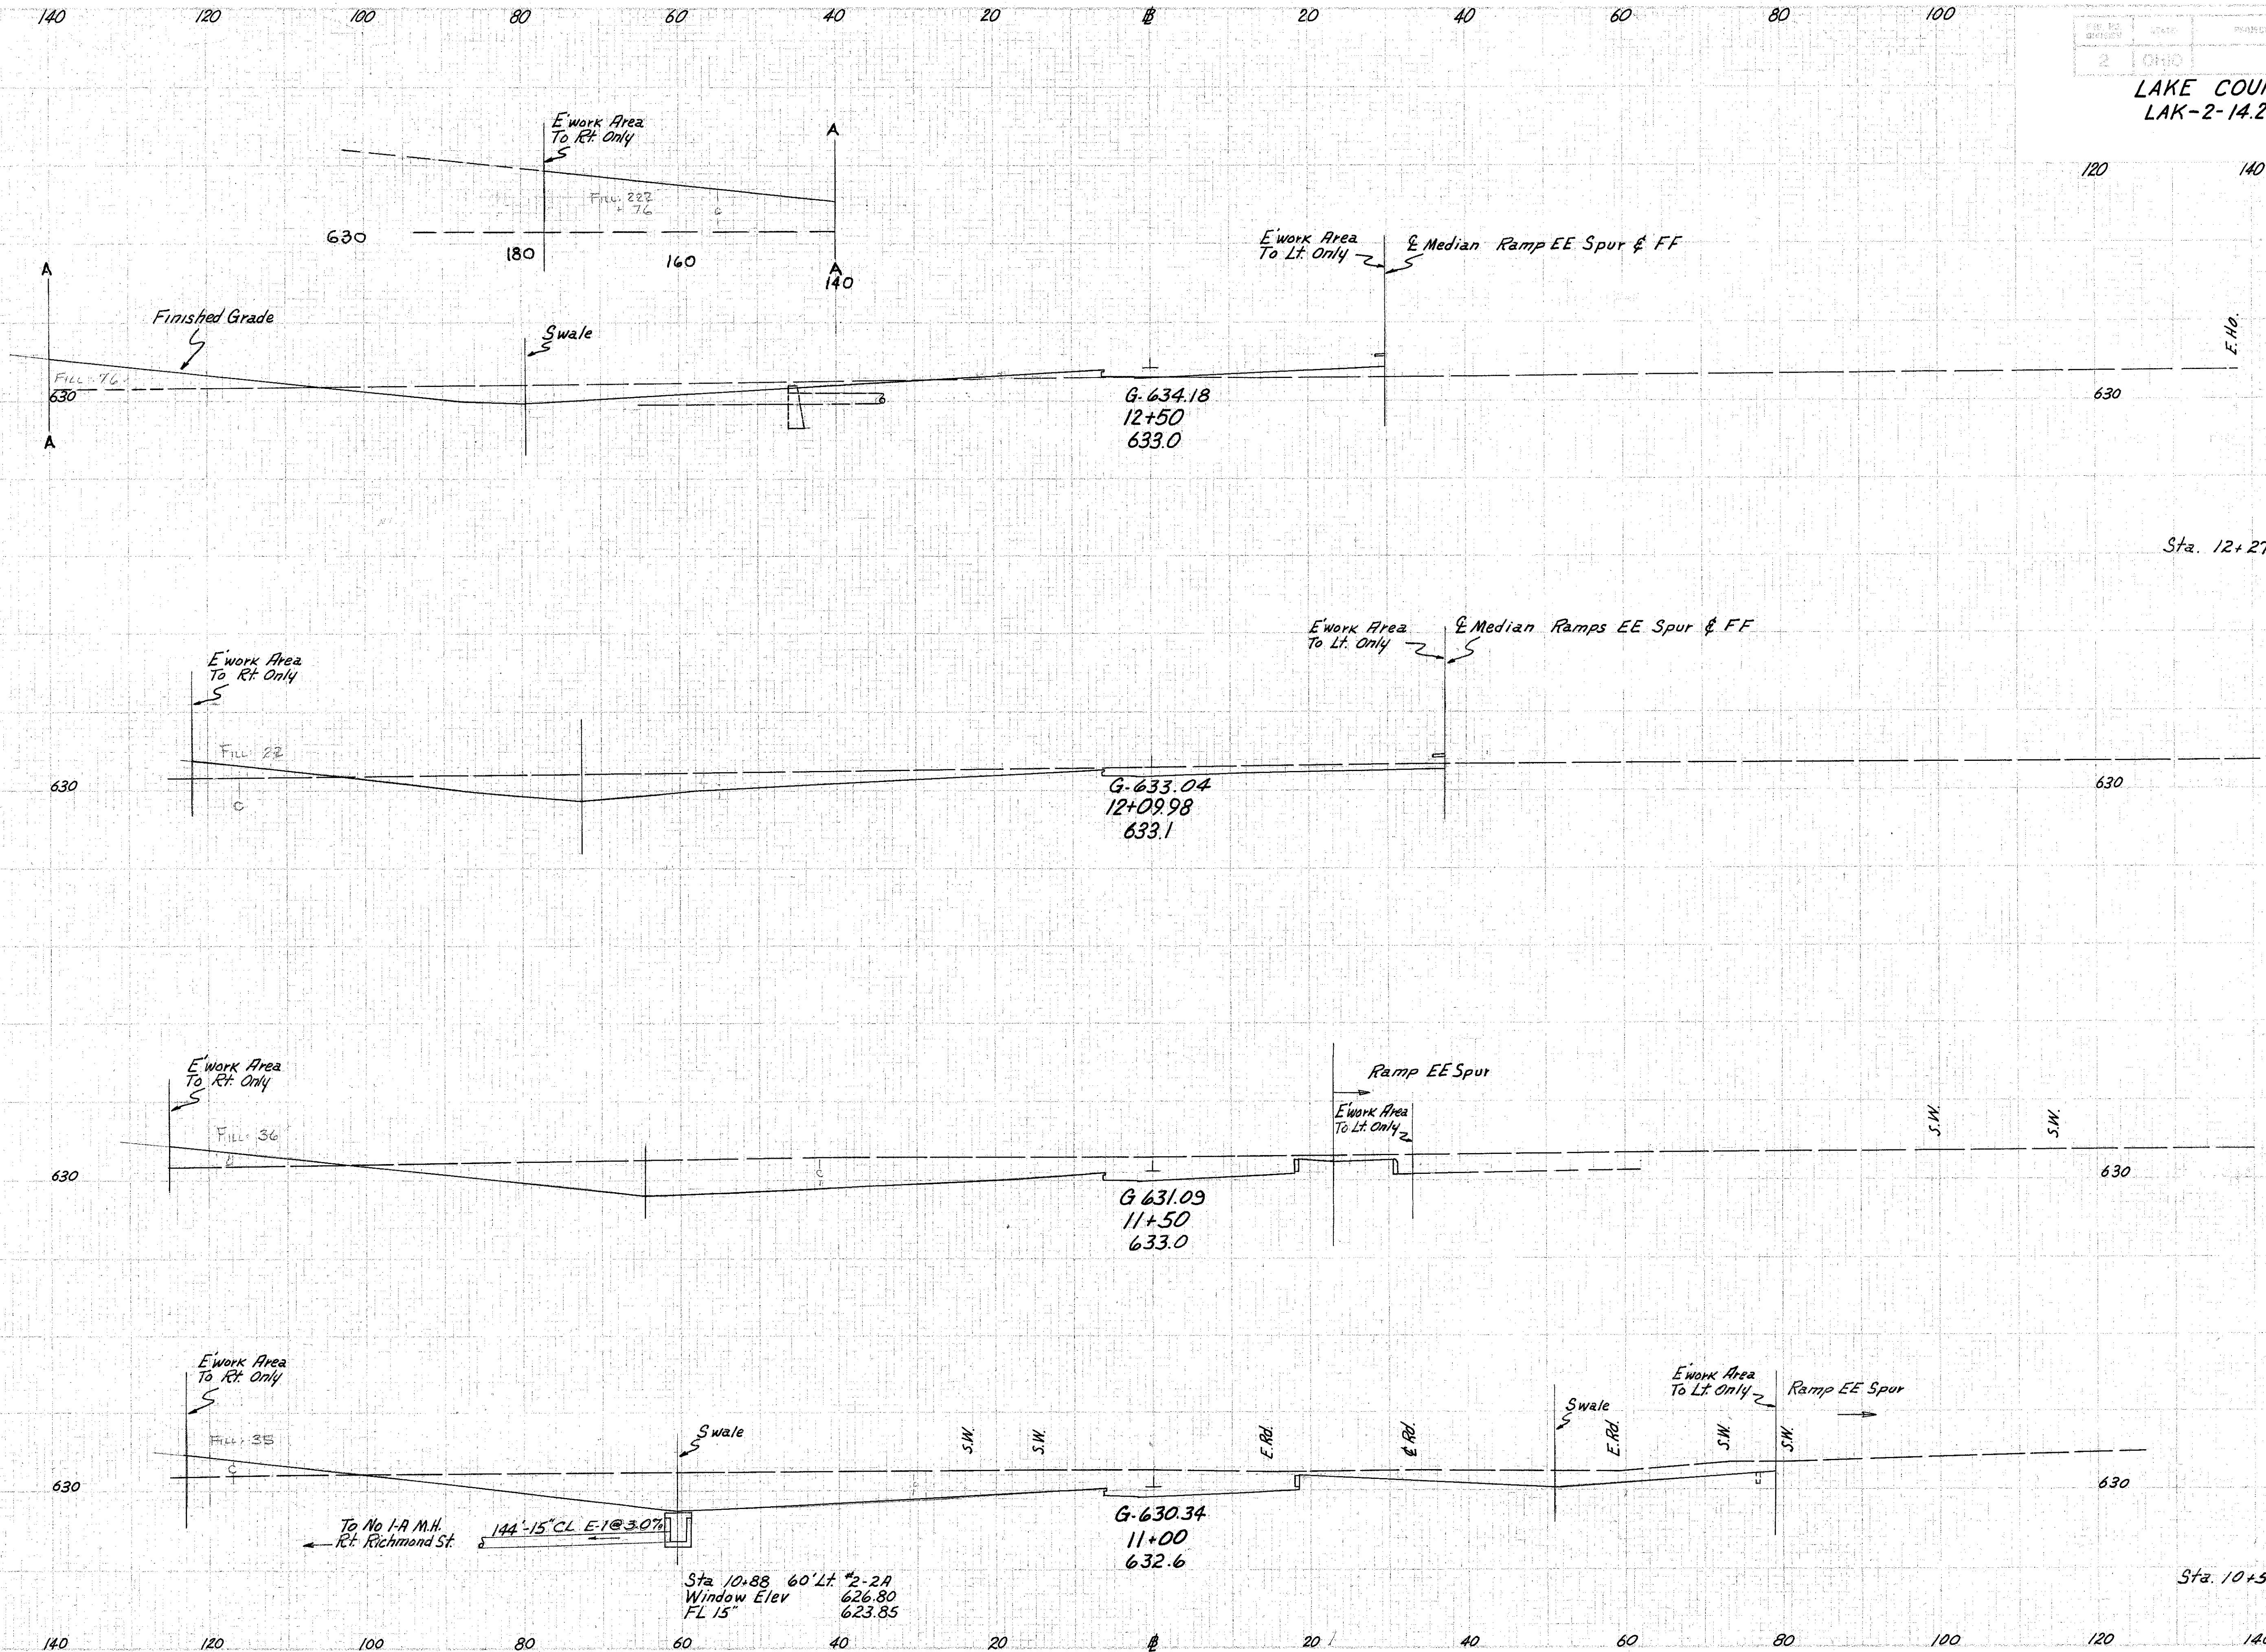

End Area		Cu. Yds.	
Cut	Fill	Cut	Fill
92	30		
		108	13
162	0		
		118	
214			
		504	
378			
		682	
459			
		635	
		357	

Sta 10+88 60' Lt *2-2A
Window Elev 626.80
FL 15" 623.85

Ramp "EE" Sta. 11+00 to Sta. 12+50

CK