


Seeding
End Width
50
145

LAKE COUNTY
LAK-2-14.22

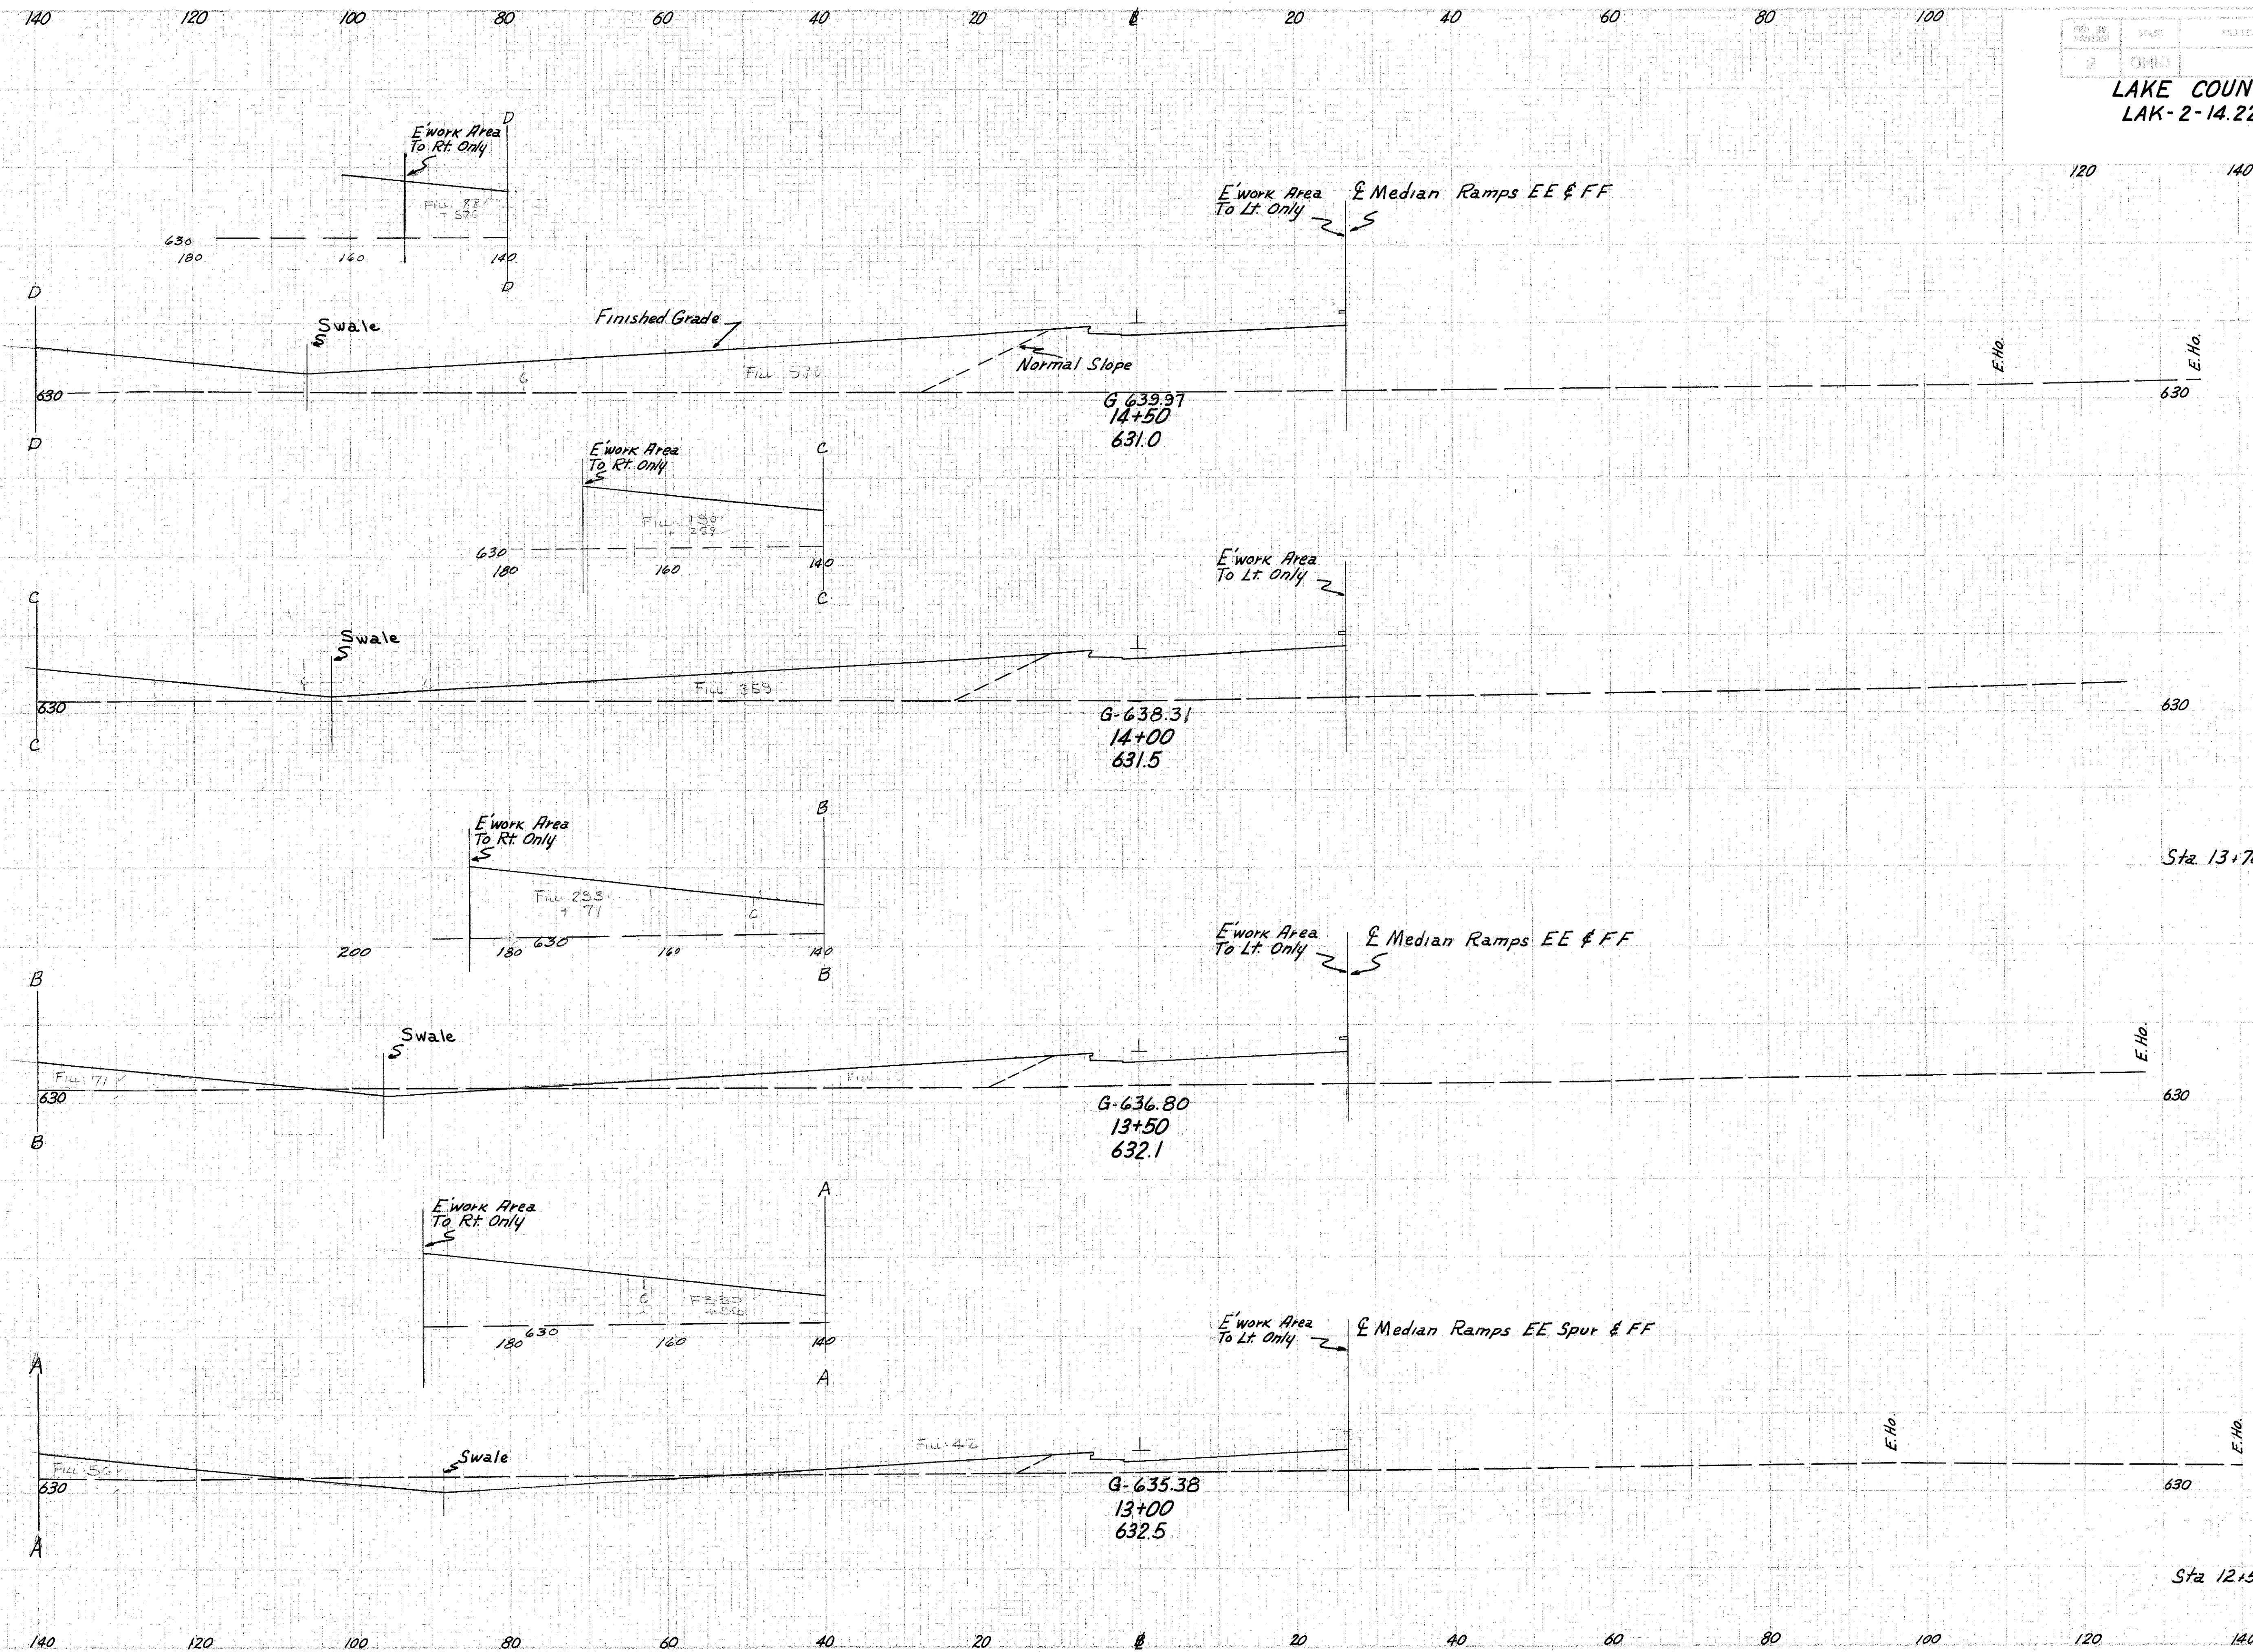

End Area	Cu. Yds.	
	Cut	Fill
363		
580		
263		
255		
Sta. 13+70	0	196
	4	129
	11	151
	58	222
	52	89
Sta. 12+50	92	30

Ramp "EE" Sta. 13+00 to Sta. 14+50

CH 2000