


Seeding  
End  
Width  
Sq  
Yds

LAKE COUNTY  
LAK-2-14.22

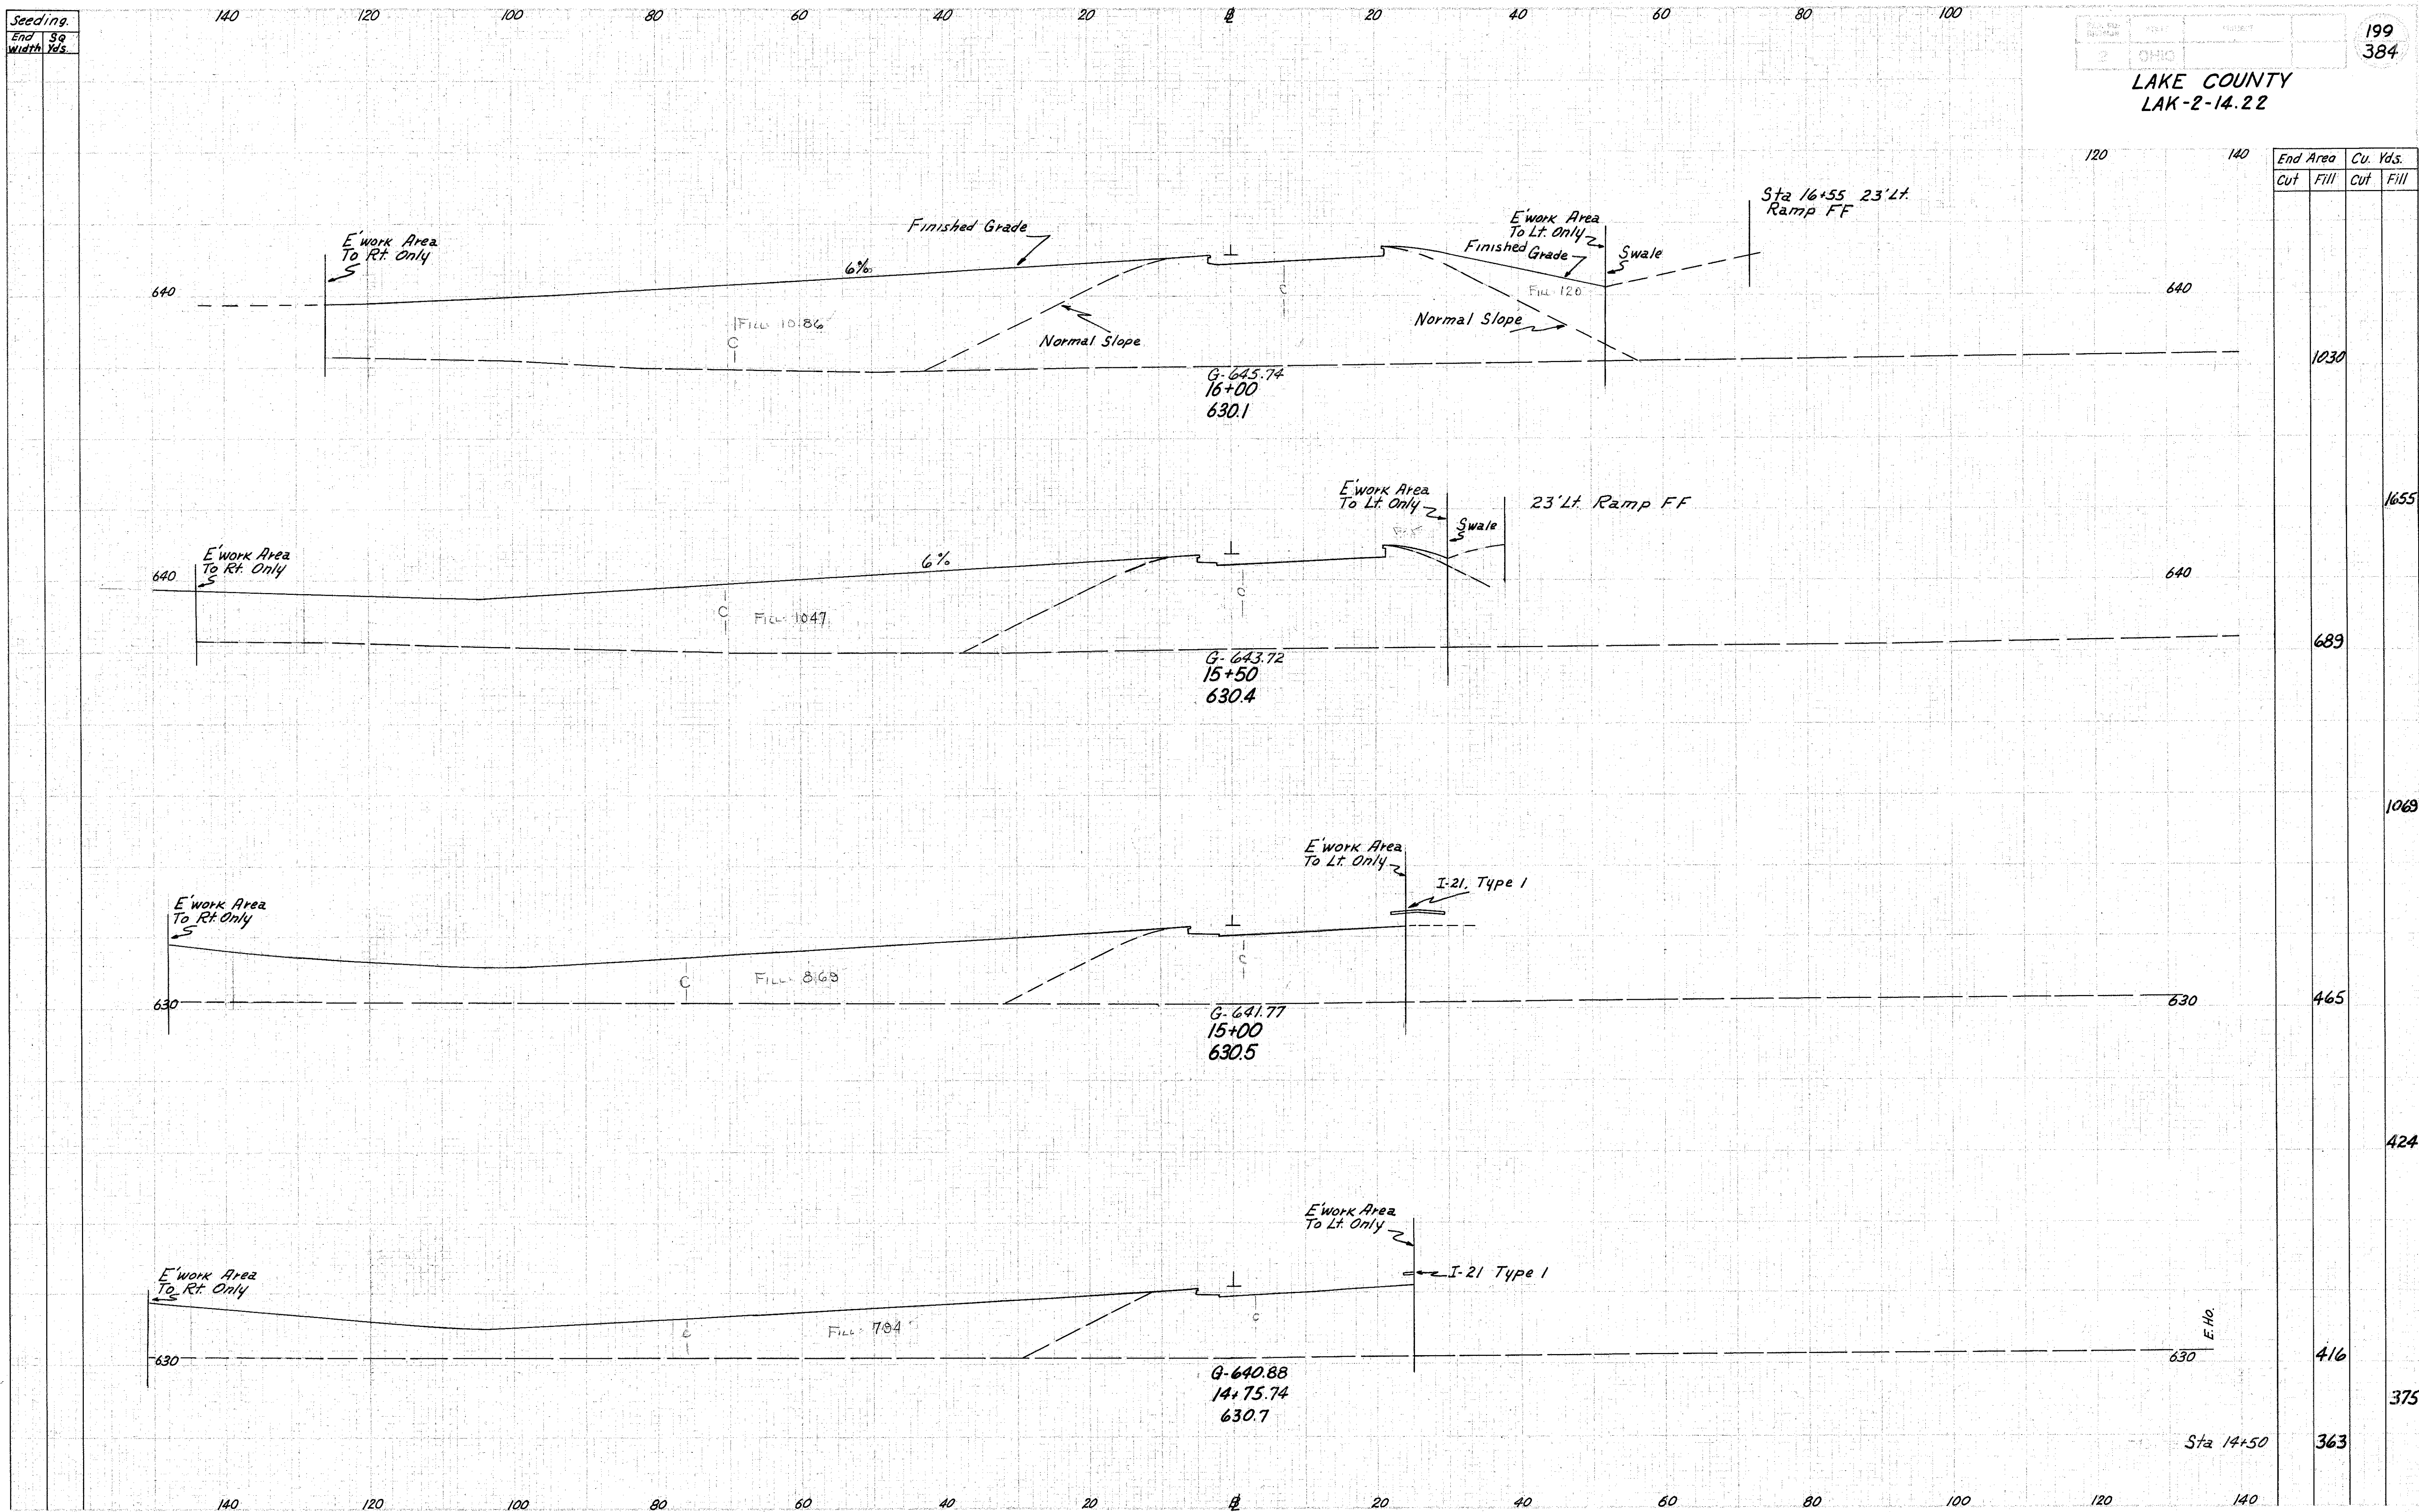

End Area		Cu. Yds.	
Cut	Fill	Cut	Fill
		1030	1655
		689	1069
		465	424
		416	375
		363	

Ramp "EE" Sta. 14+75.74 to Sta. 16+00

CK