


Seeding  
End Width  
SP Yds

200  
384

LAKE COUNTY  
LAK-2-14.22

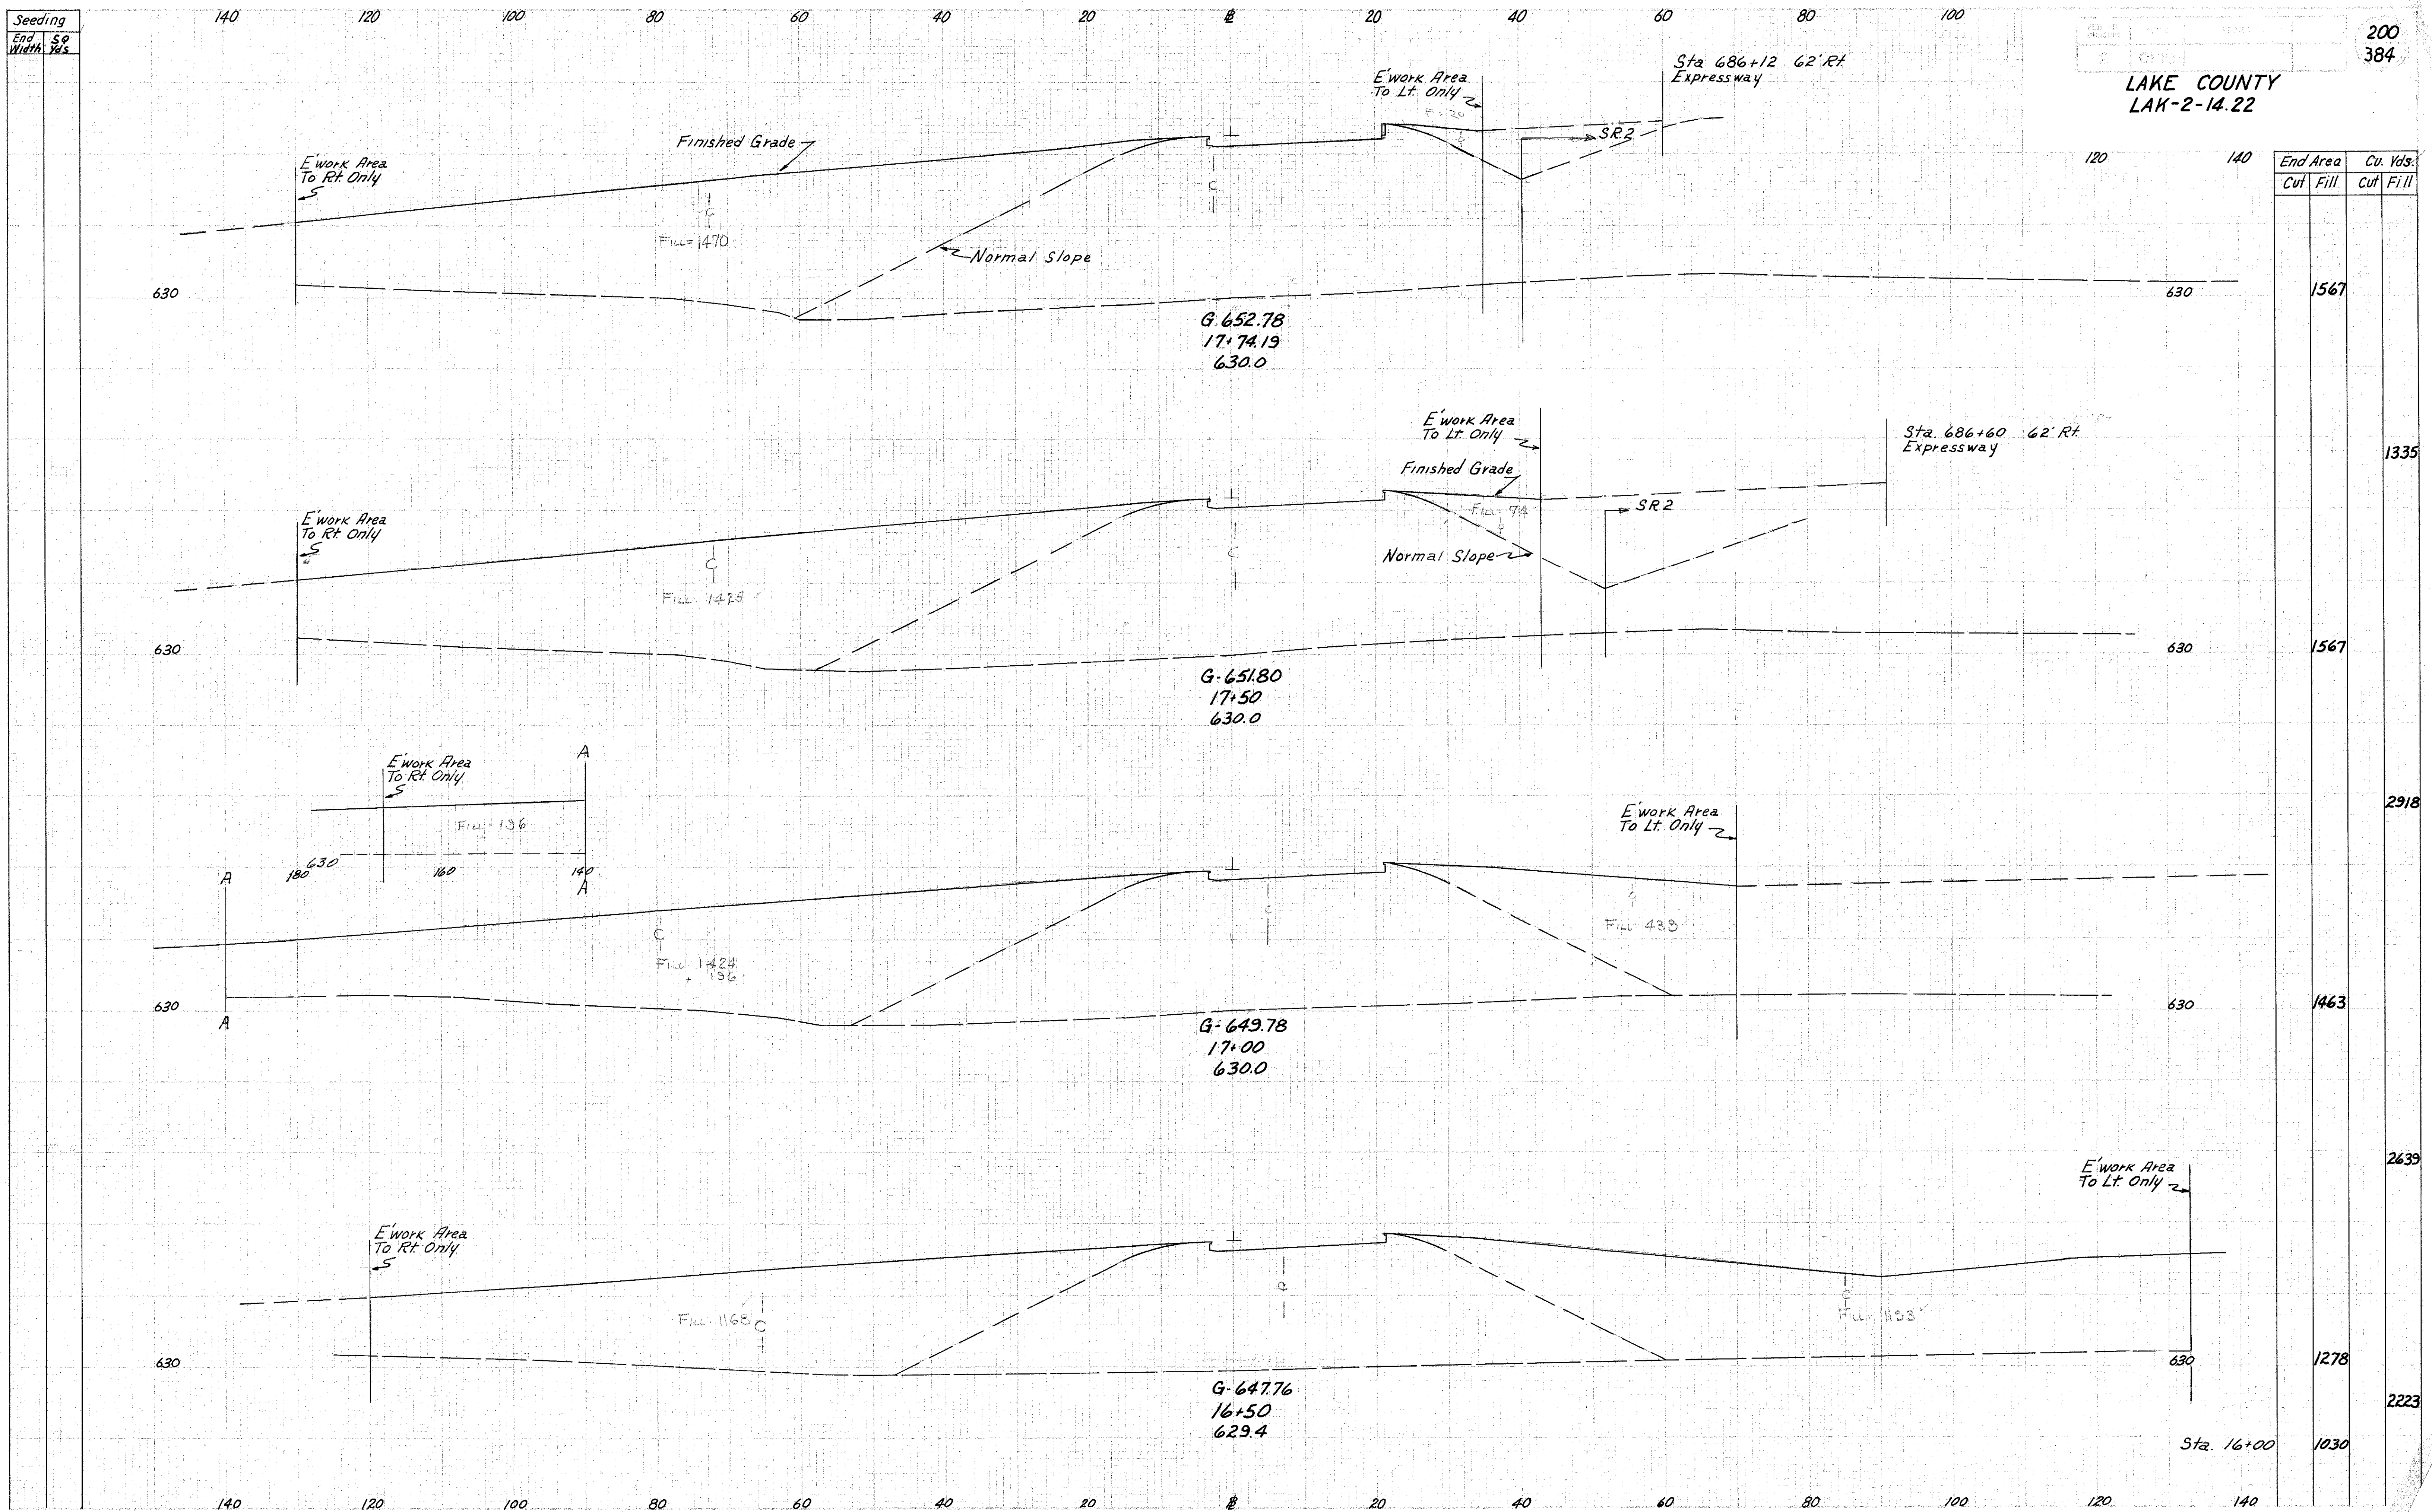

End Area	Cu. Yds.	
	Cut	Fill
1567		
1567		
1463		
1278		
1030		

Ramp "EE" Sta. 16+50 to Sta. 17+74.19