


Seeding  
End Width  
Sp. Yds.

LAKE COUNTY  
LAK-2-14.22

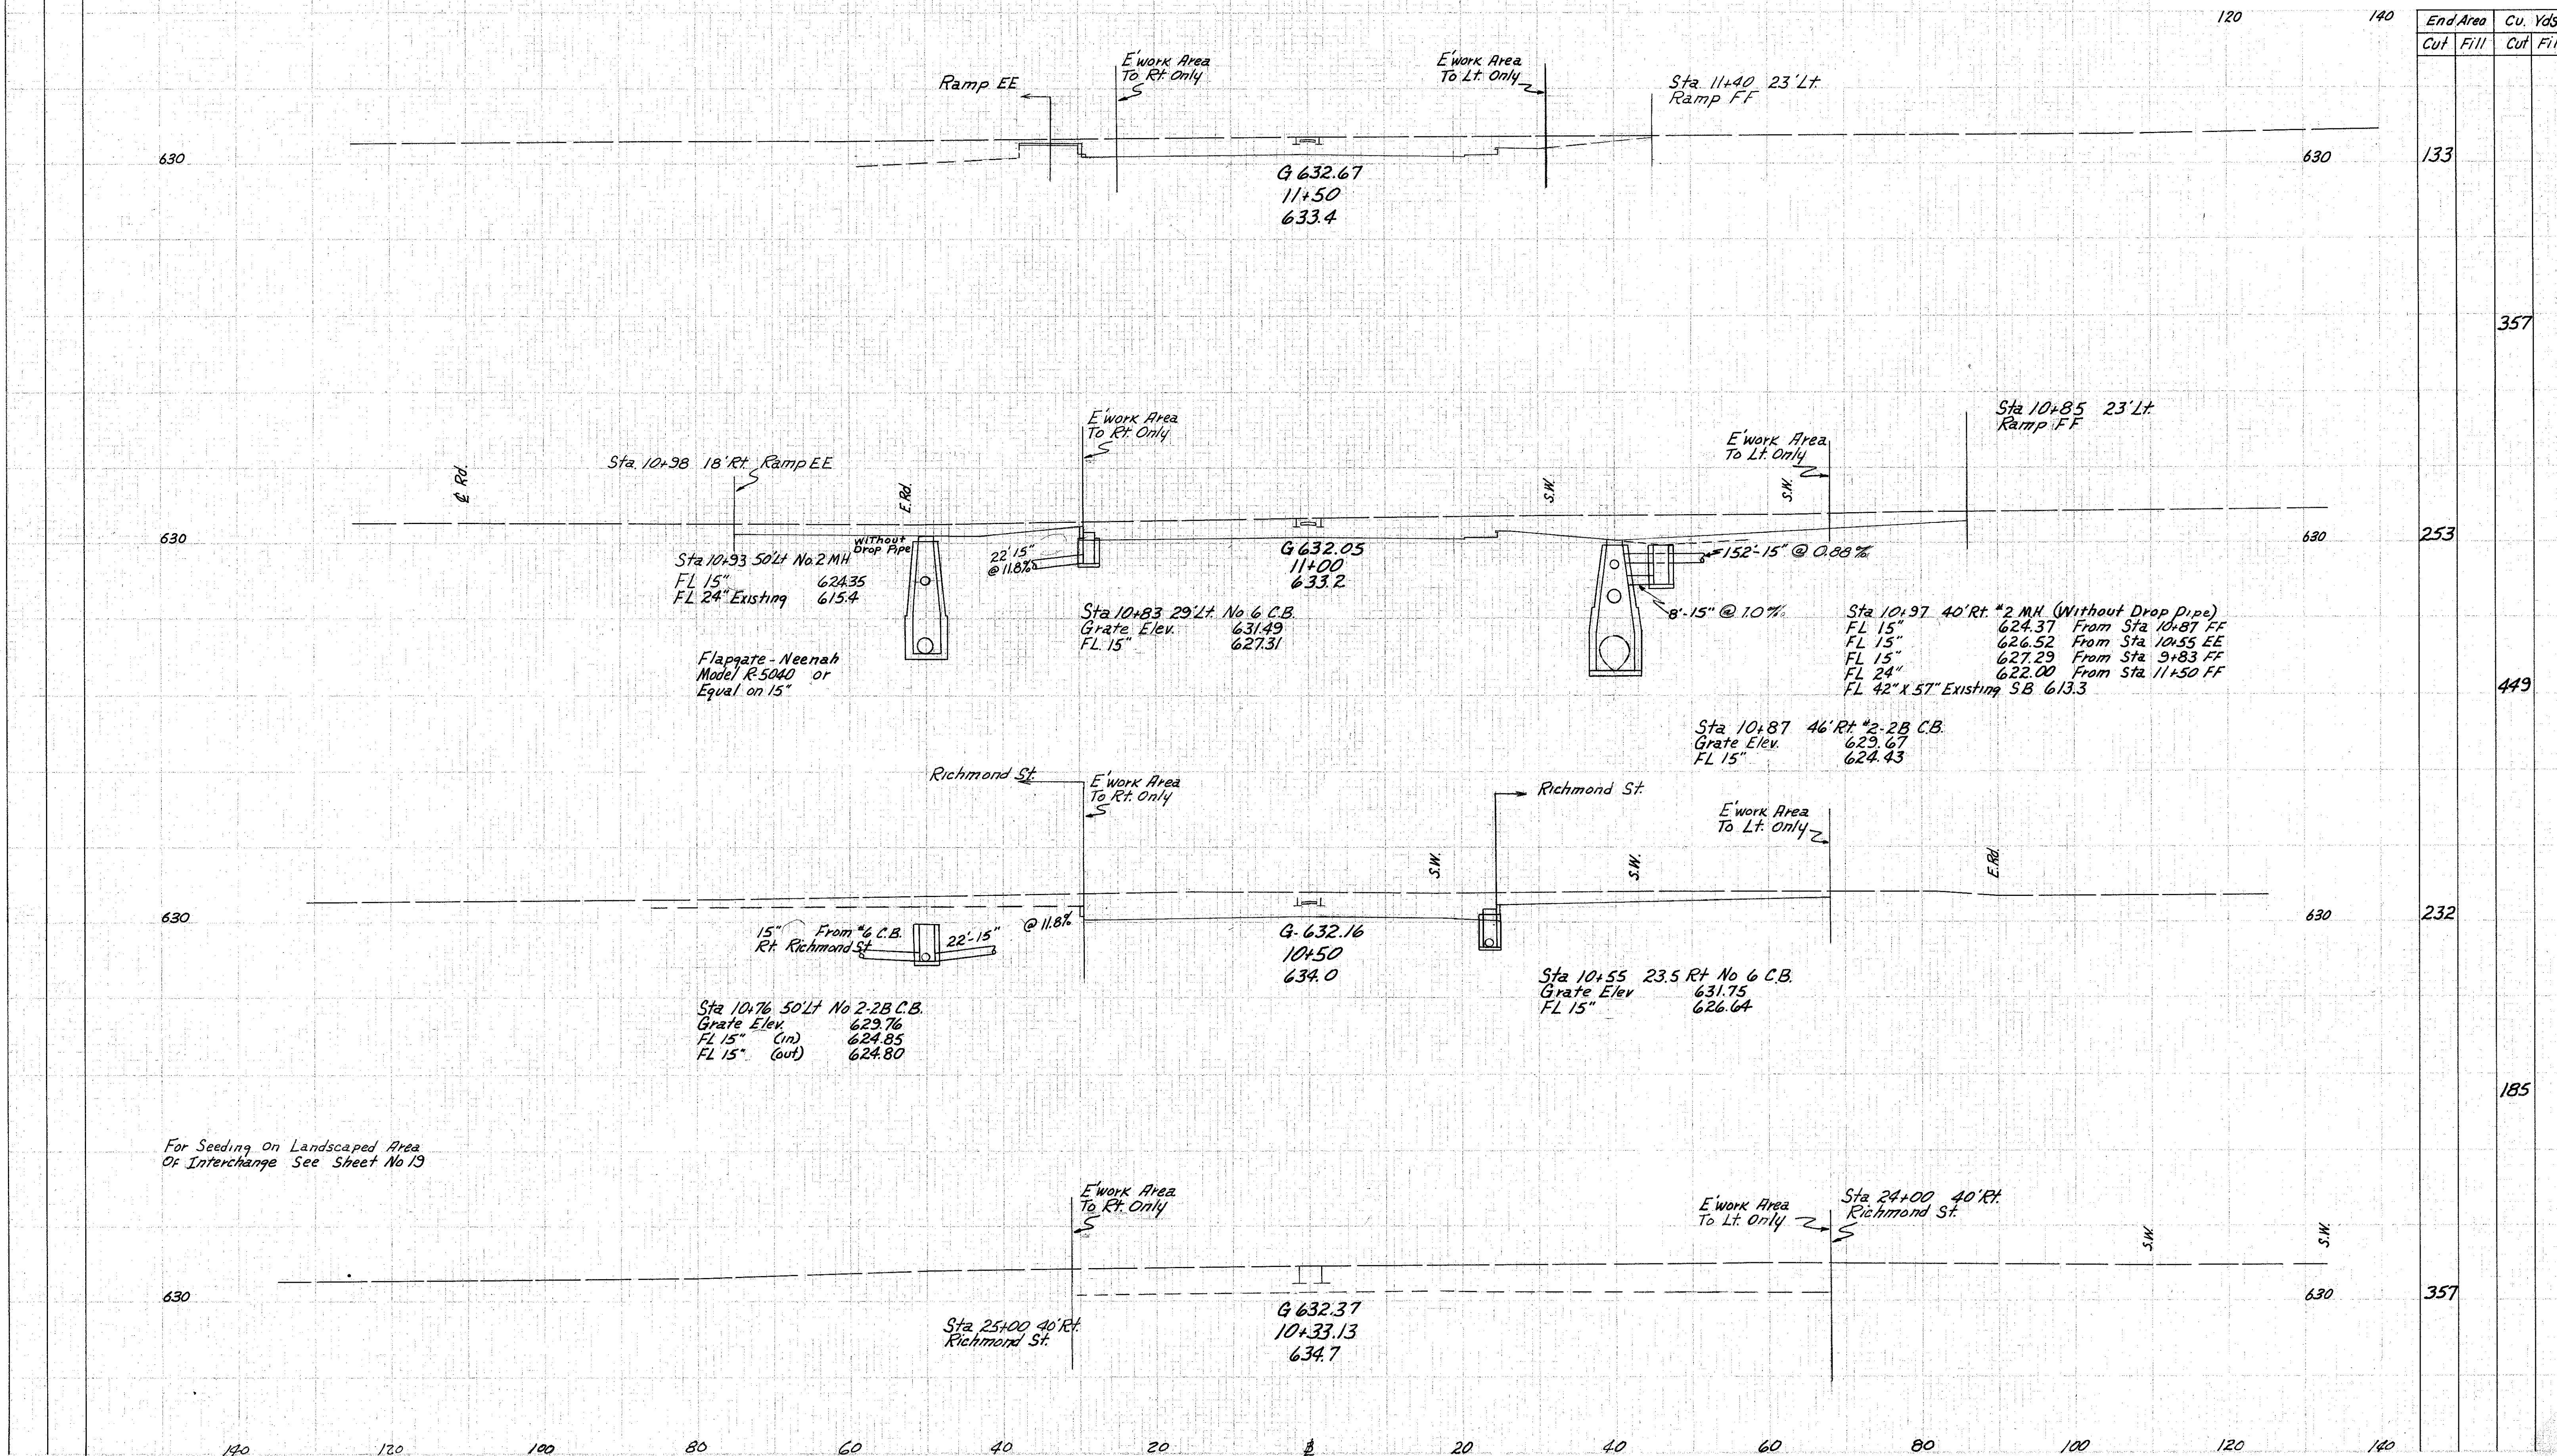

End Area		Cu. Yds.	
Cut	Fill	Cut	Fill
		133	
		357	
		253	
		449	
		232	
		185	
		357	

For Seeding on Landscaped Area  
Of Interchange See Sheet No 19