


Seeding  
End Width Sp. Yds

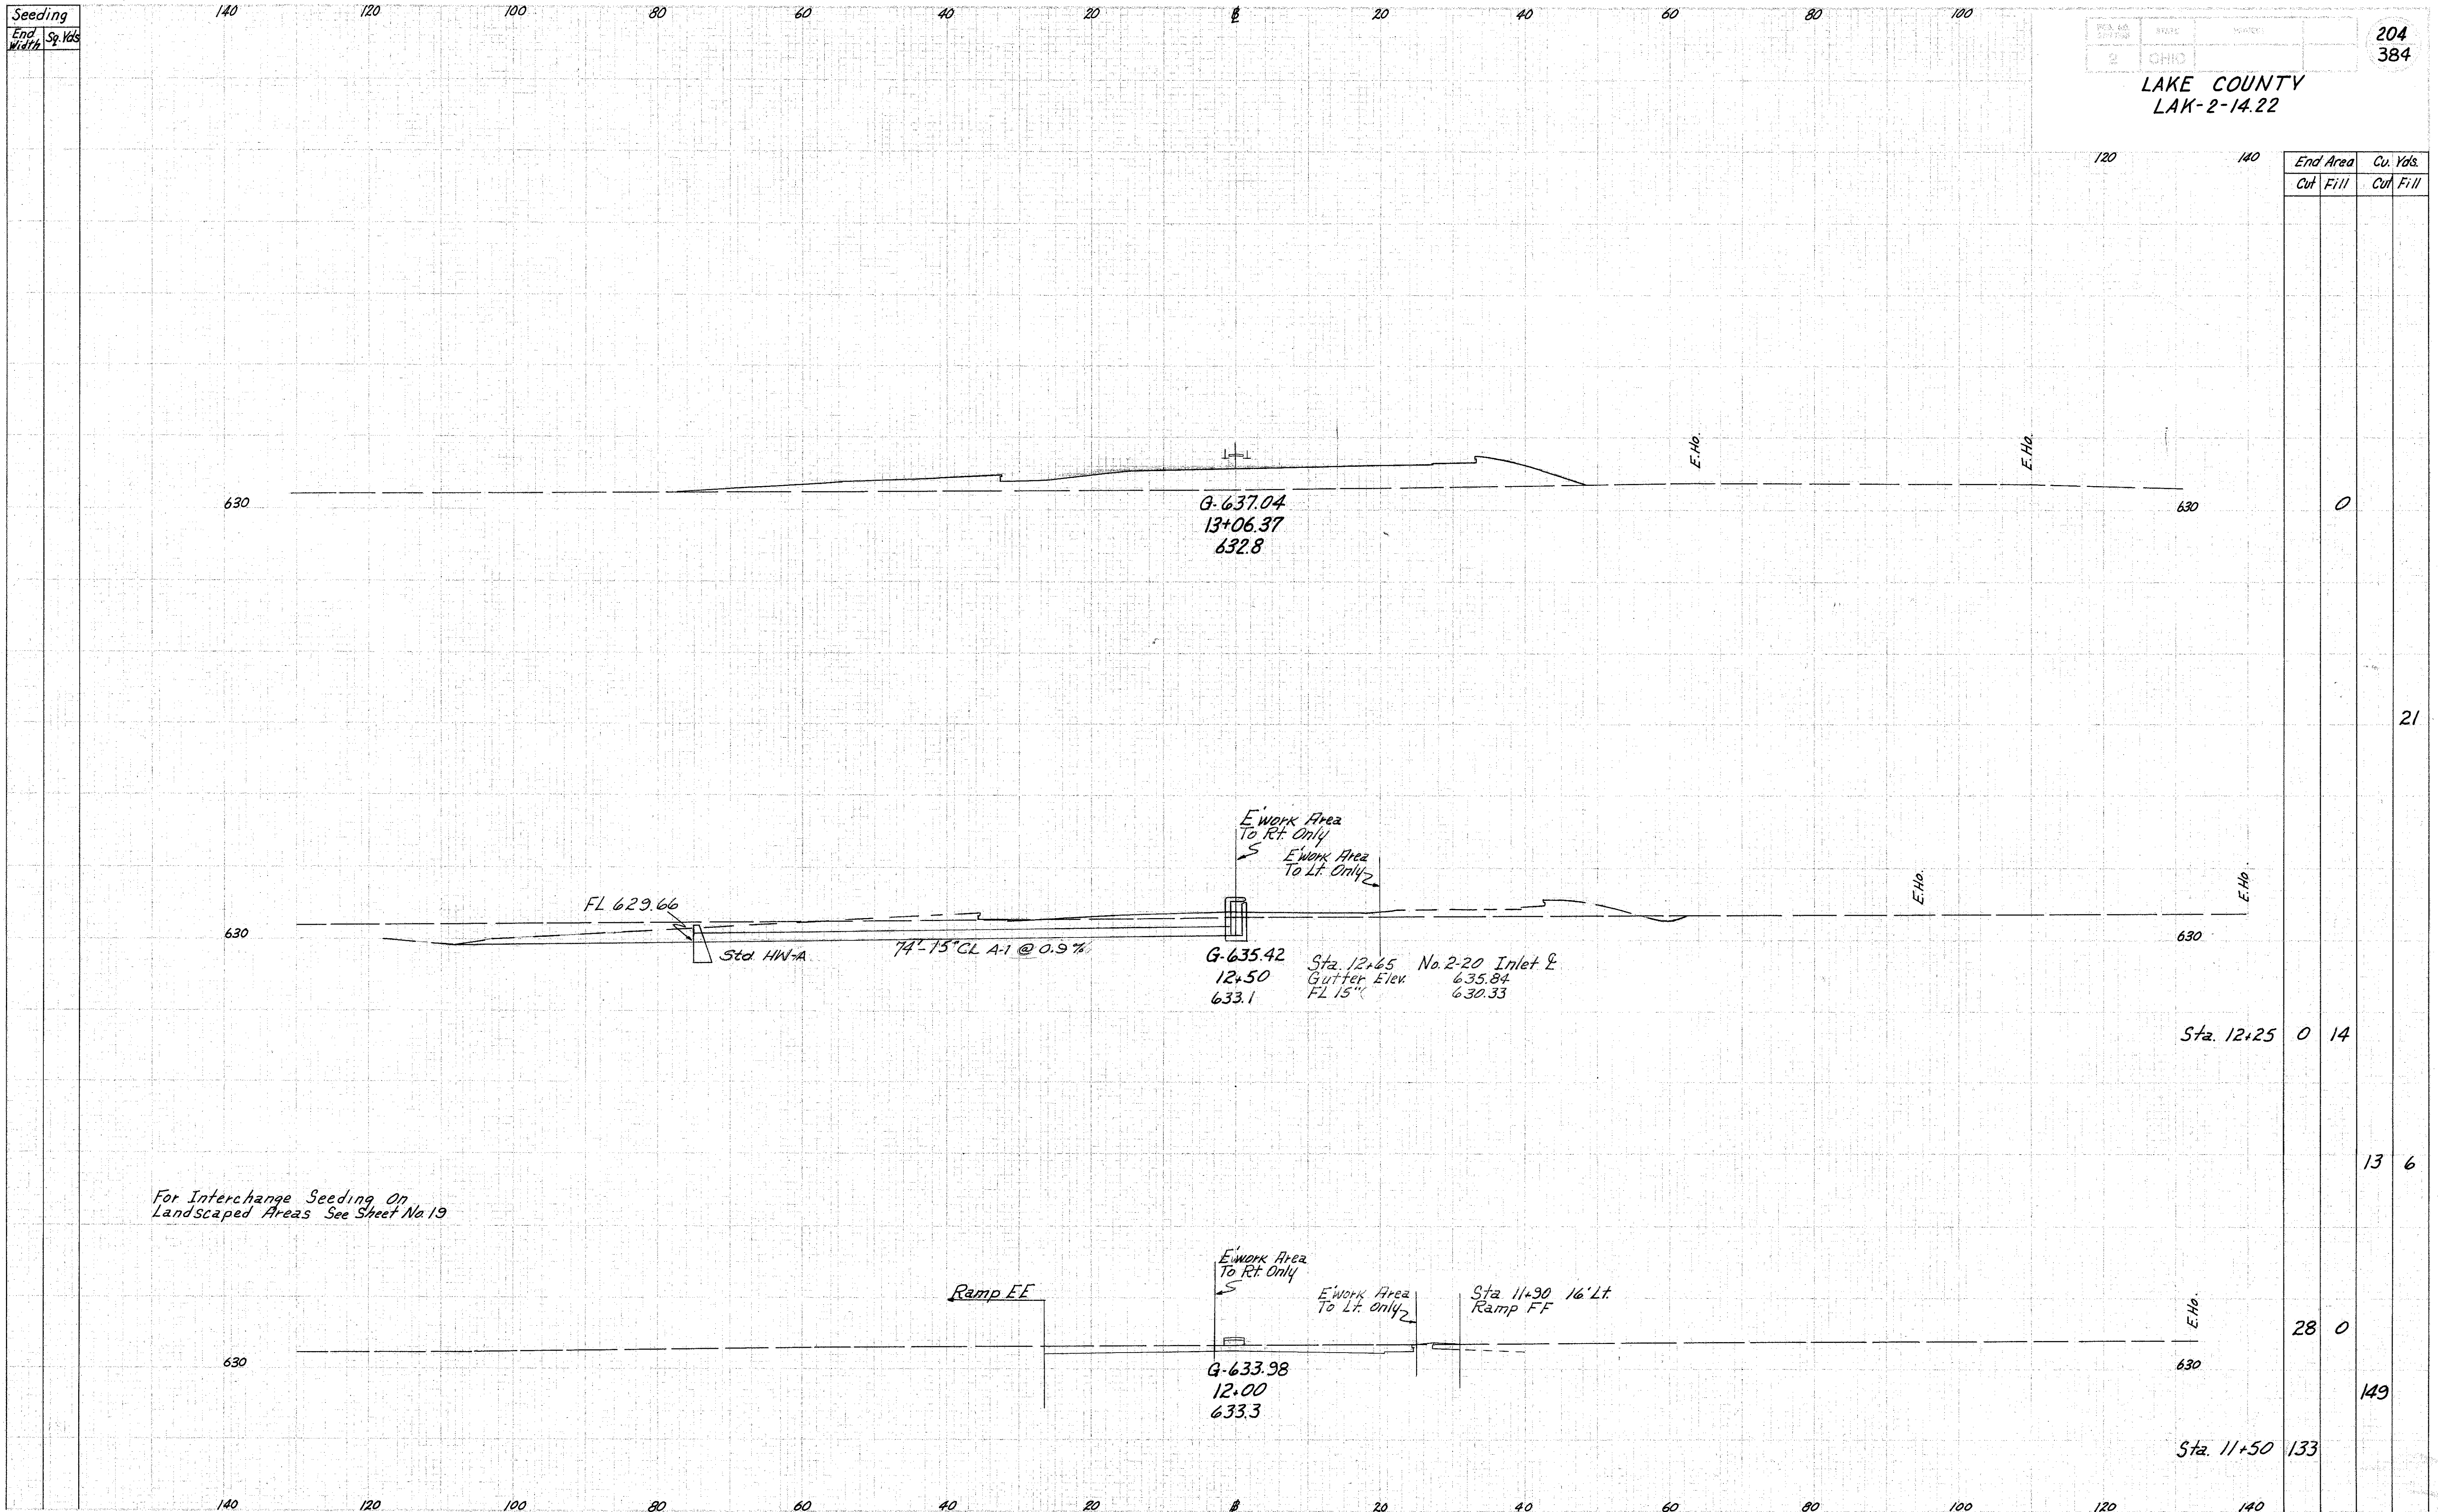

End Area		Cu. Yds.	
Cut	Fill	Cut	Fill
		0	
			21
		0	14
			13 6
		28	0
			149
		133	

For Interchange Seeding On  
Landscaped Areas See Sheet No. 19

Ramp "EE Spur" Sta. 12+00 to Sta. 13+06.37