


Seeding  
End Width  
Sq. Yds

LAKE COUNTY  
LAK-2-14.22

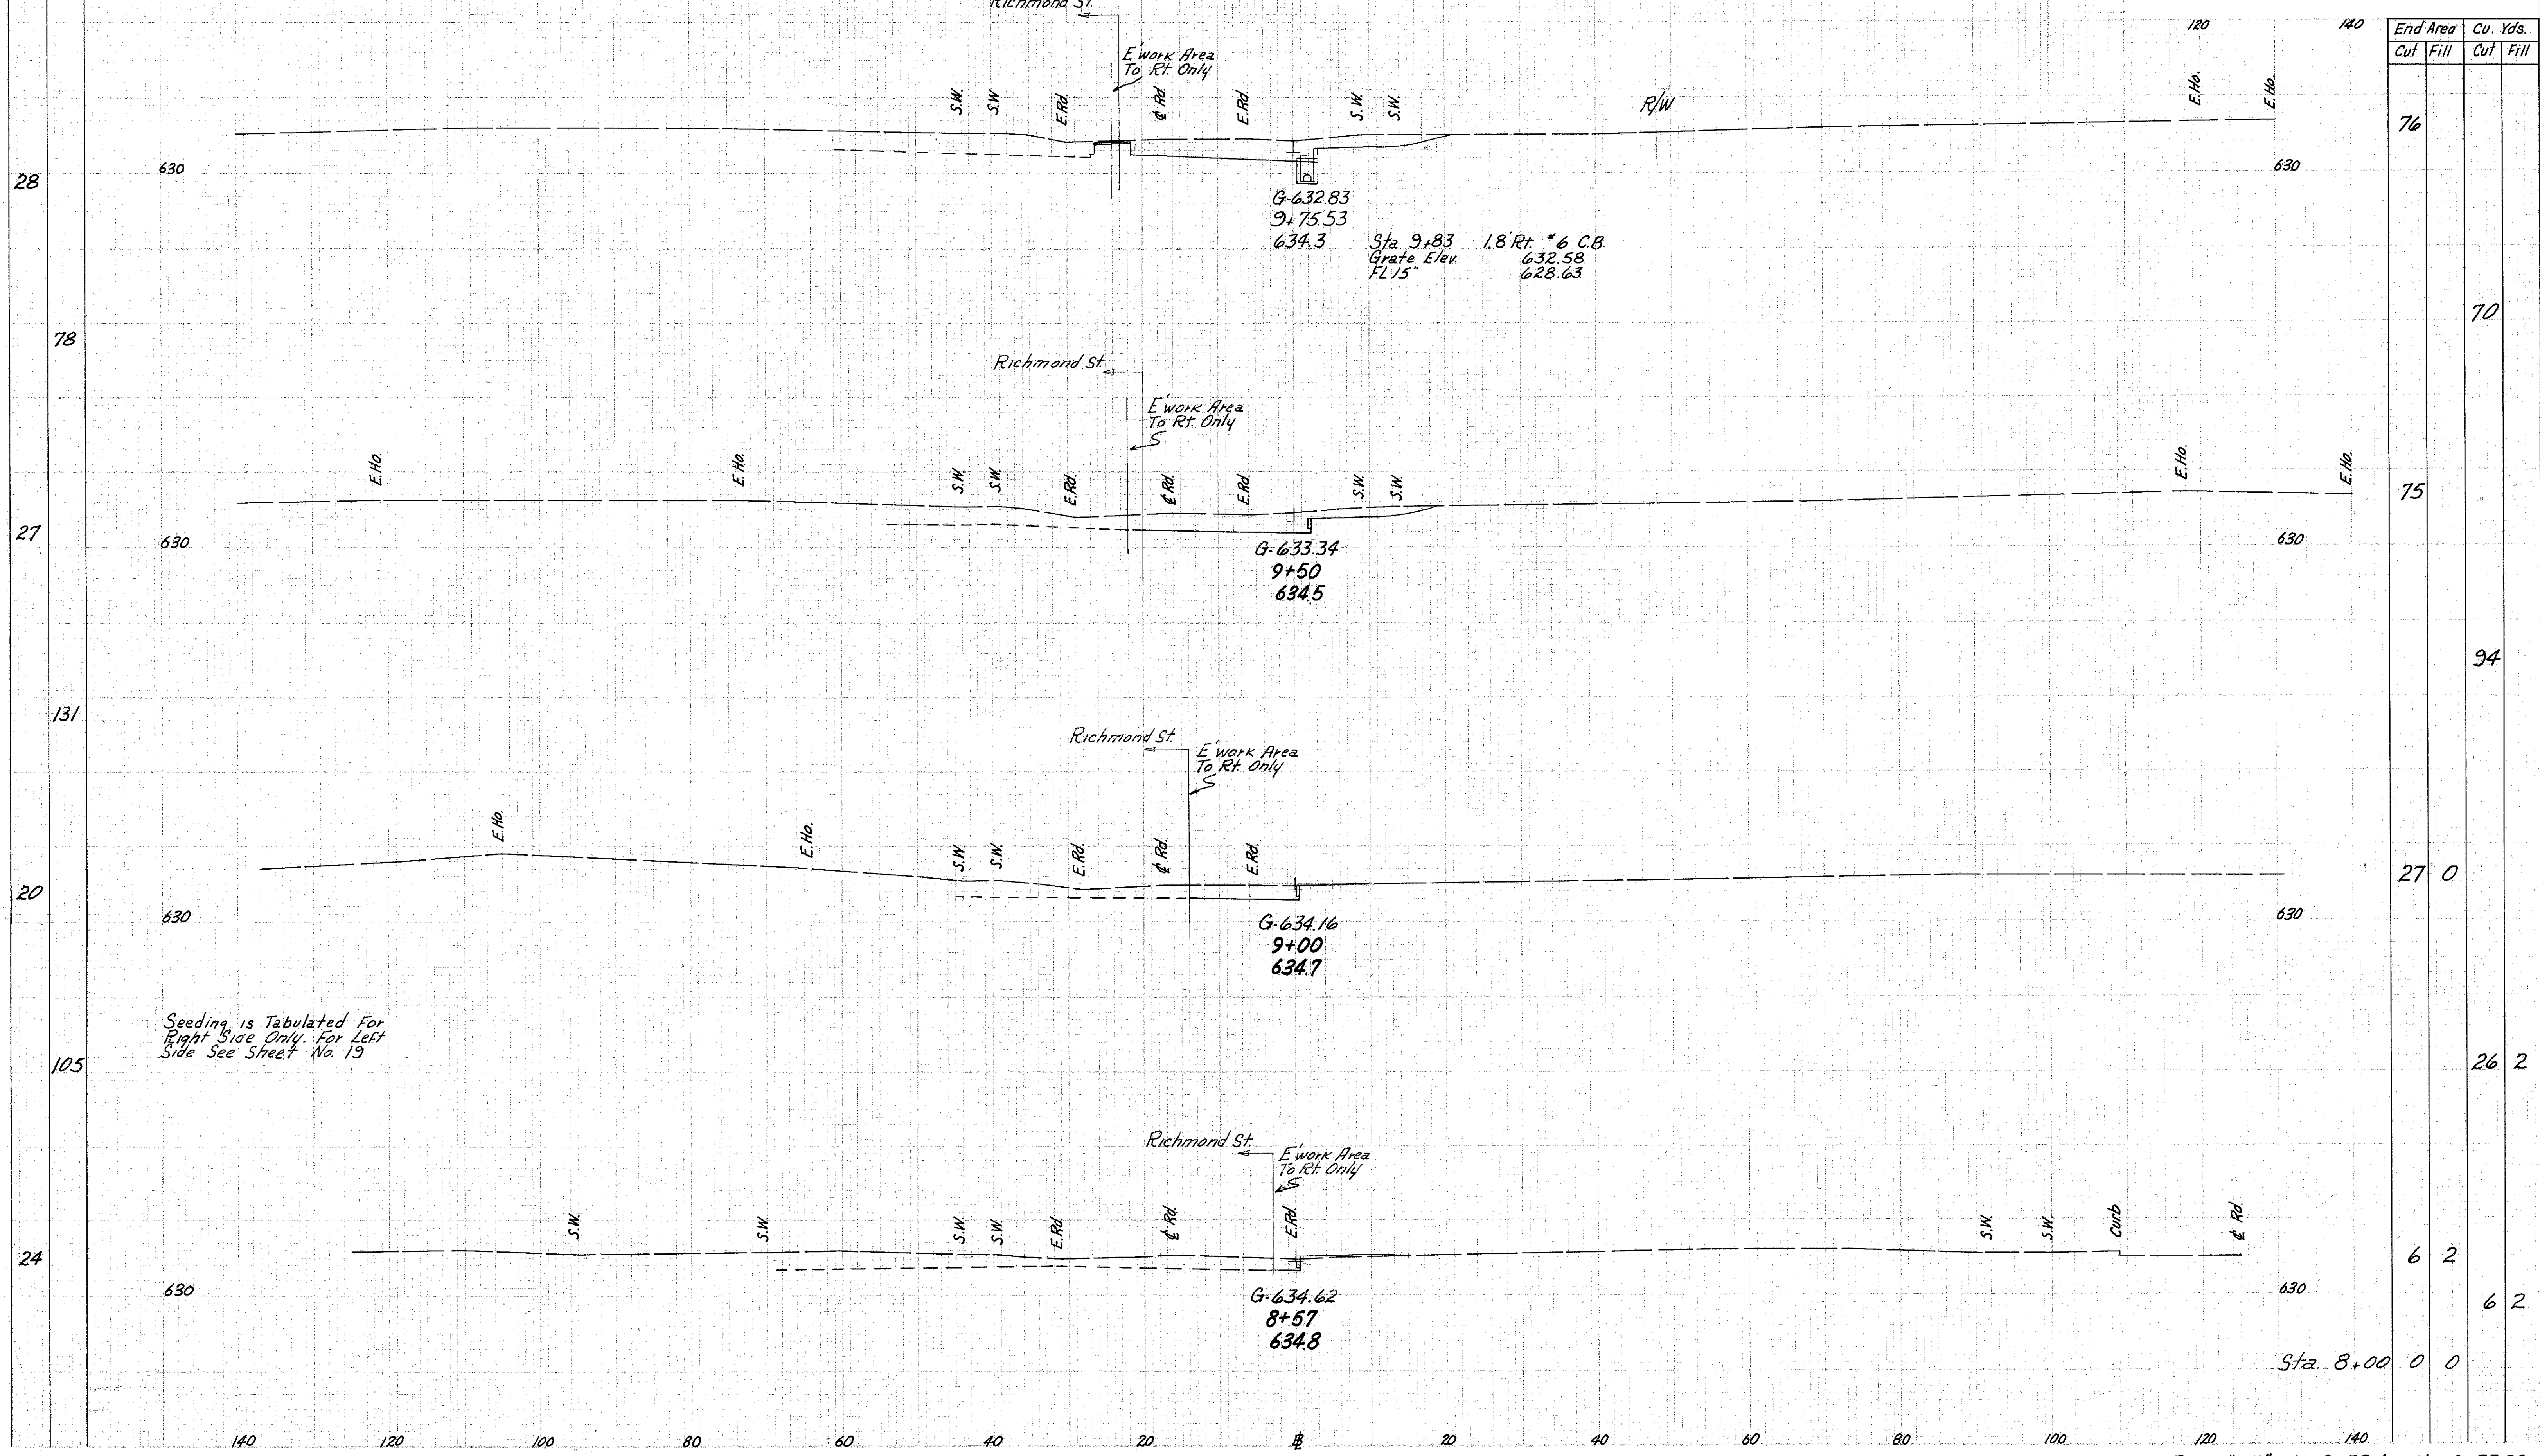

End Area		Cu. Yds.	
Cut	Fill	Cut	Fill
76			
		70	
75			
		94	
27	0		
		26	2
6	2		
		6	2
		0	0
		Sta. 8+00	

Seeding is Tabulated For  
Right Side Only. For Left  
Side See Sheet No. 19