


LAKE COUNTY  
LAK-2-14.22

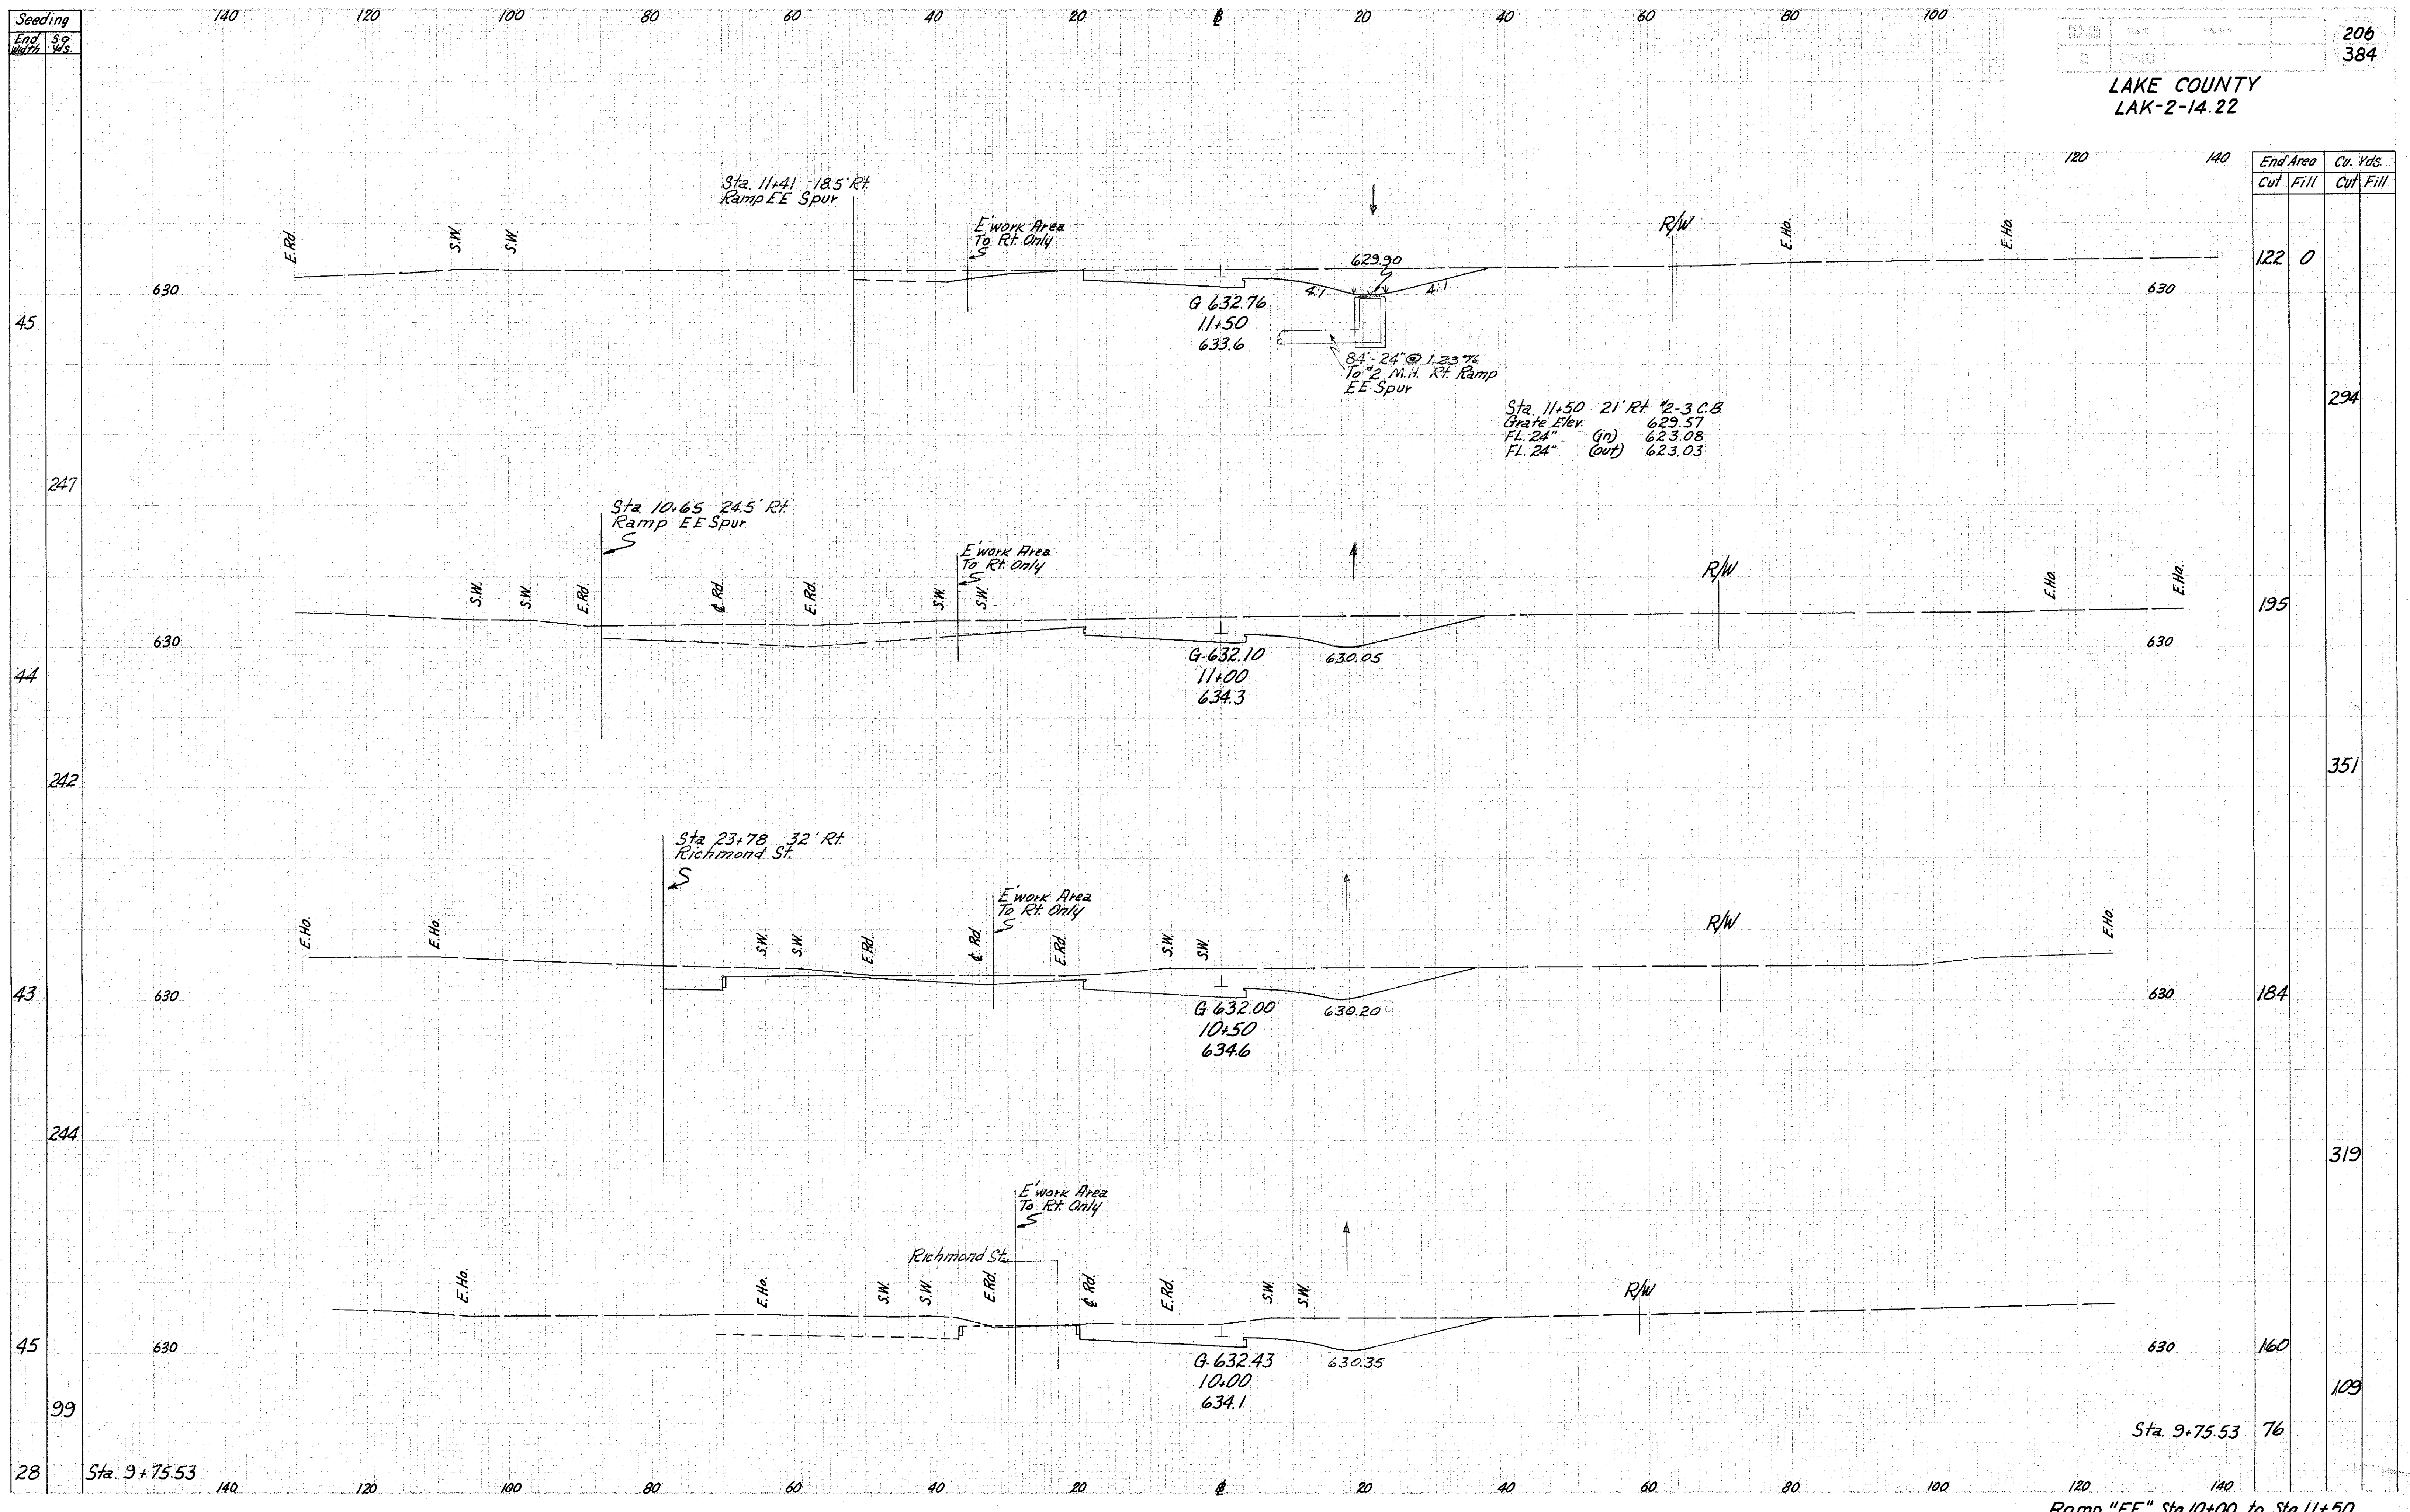

Ramp "FF" Sta. 10+00 to Sta. 11+50