


Seeding  
End Width Sp  
Yds. Yds.

207  
384

LAKE COUNTY  
LAK-2-14.22

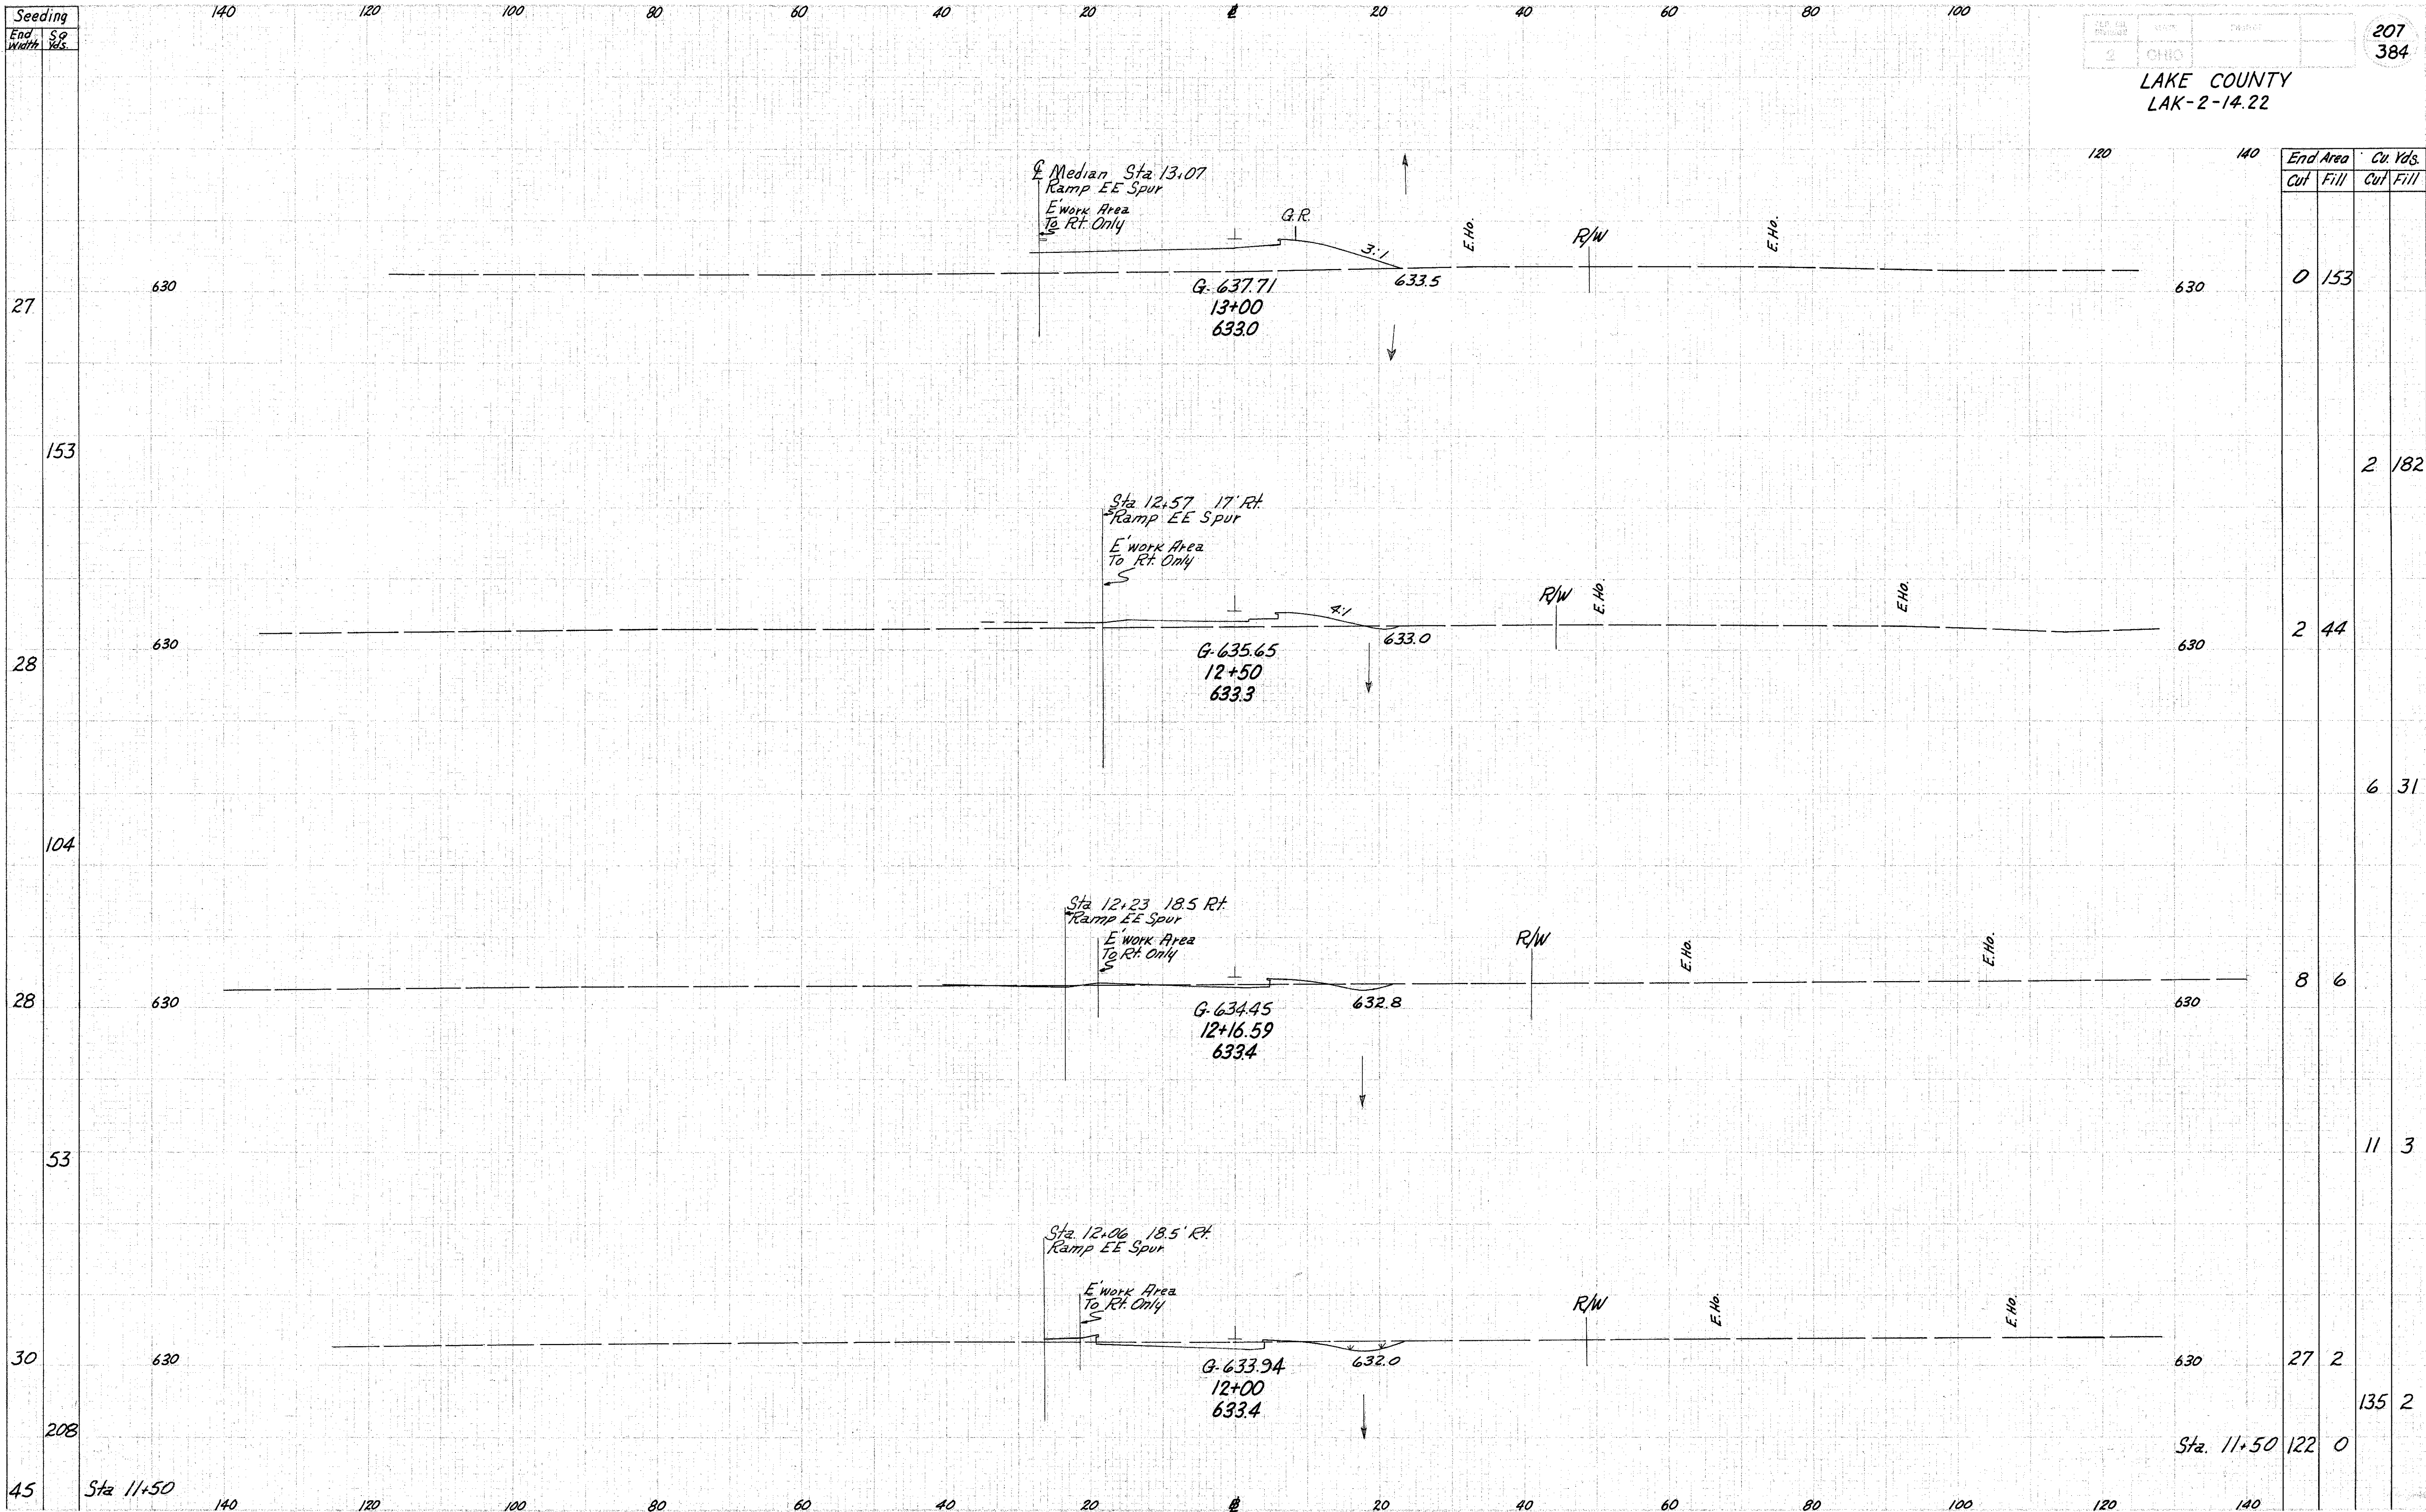


