


LAKE COUNTY
LAK-2-14.22

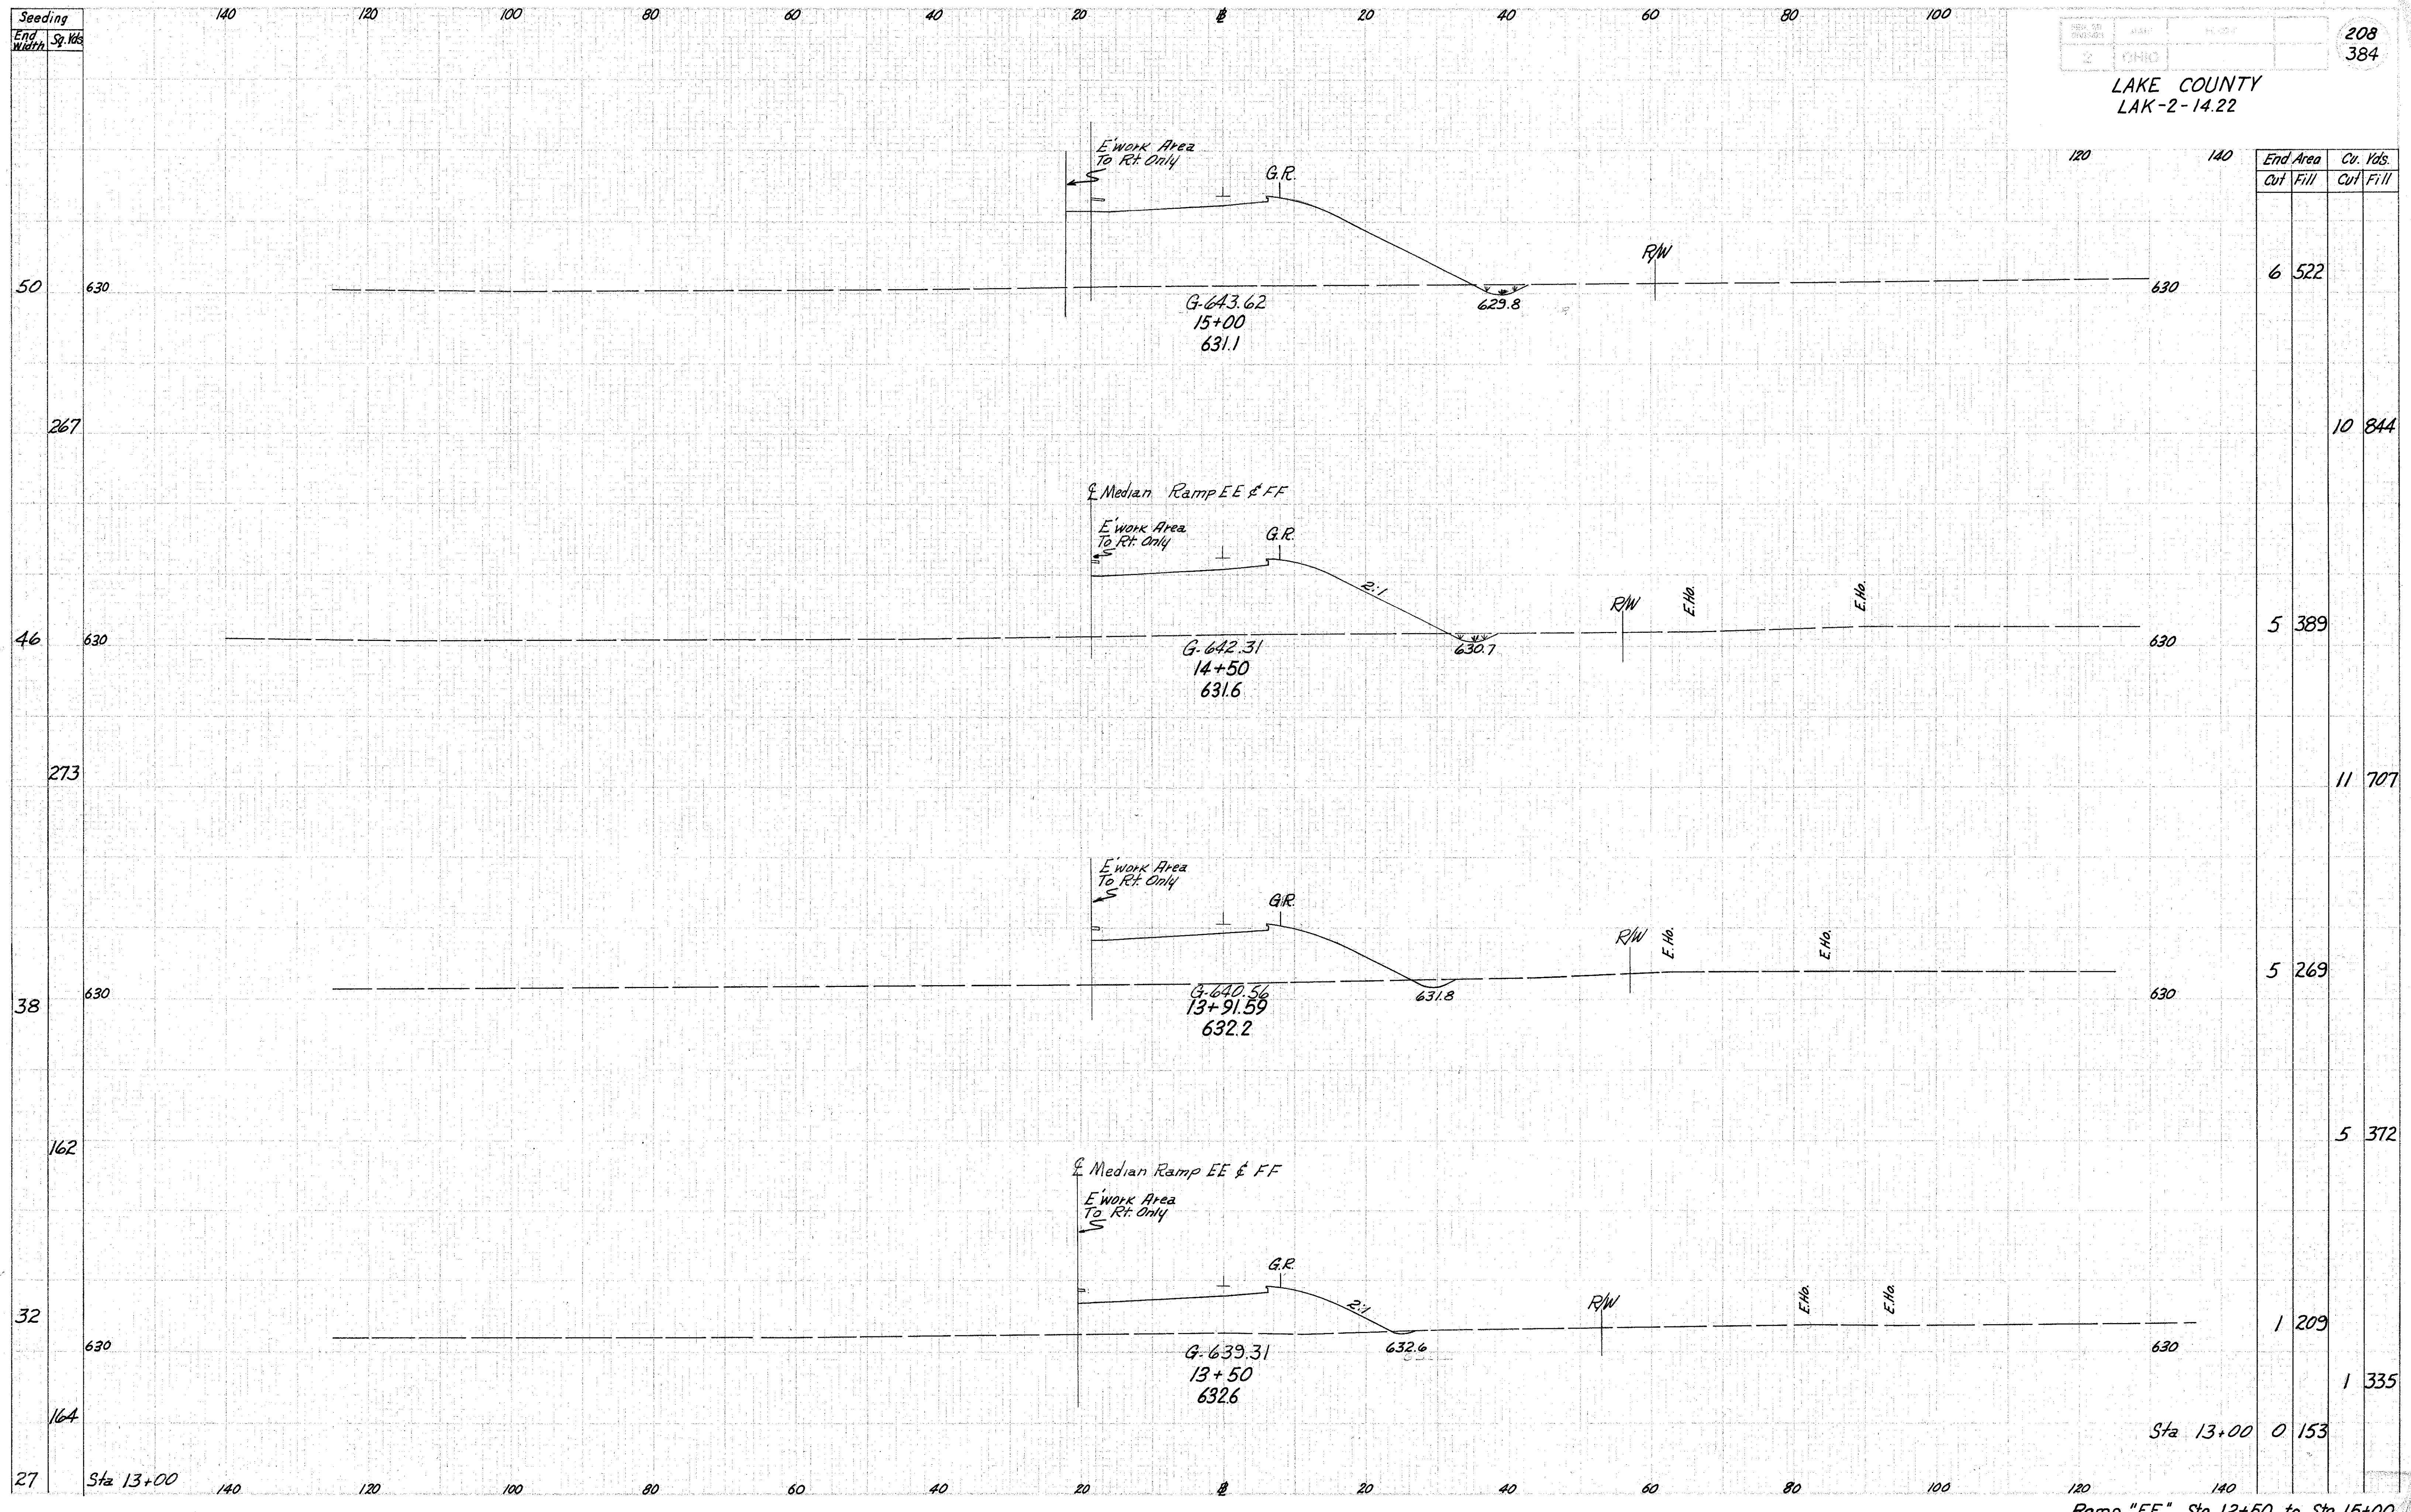

vertical curve
14.22

Ramp "FF" Sta. 13+50 to Sta. 15+00