


LAKE COUNTY
LAK-2-14.22

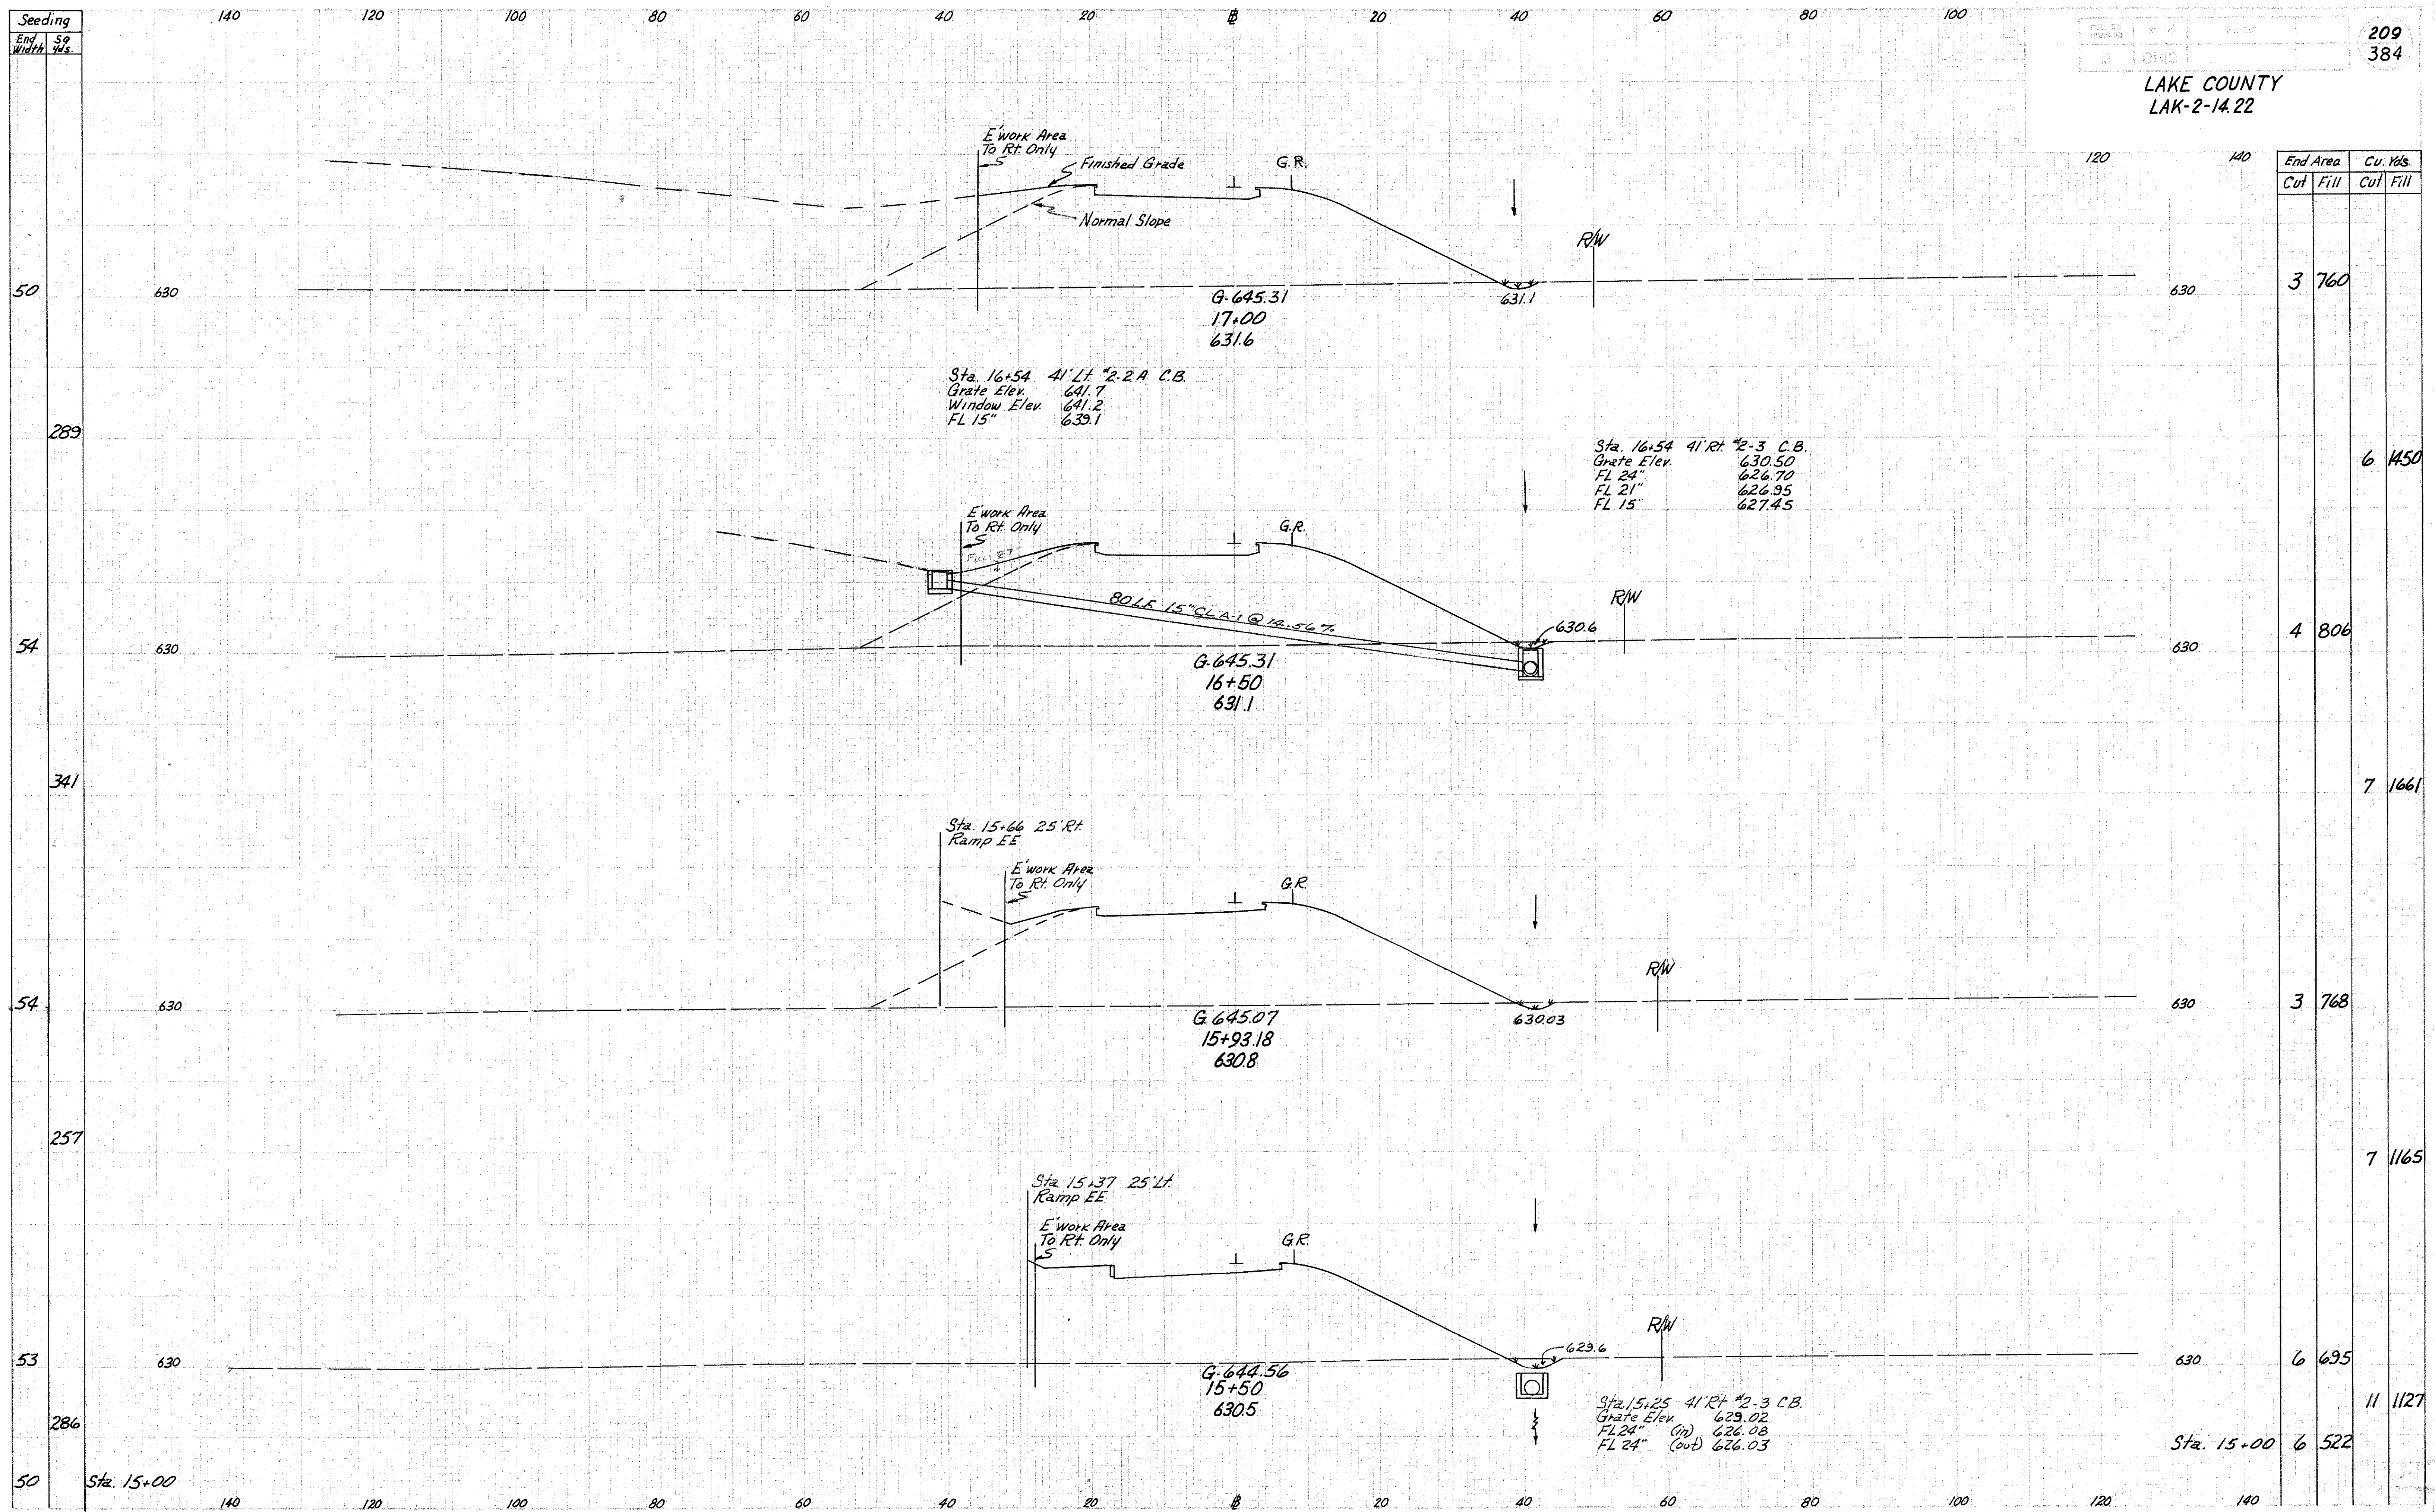

Ramp "FF" Sta. 15+50 to Sta. 17+00