


LAKE COUNTY
LAK-2-14.22

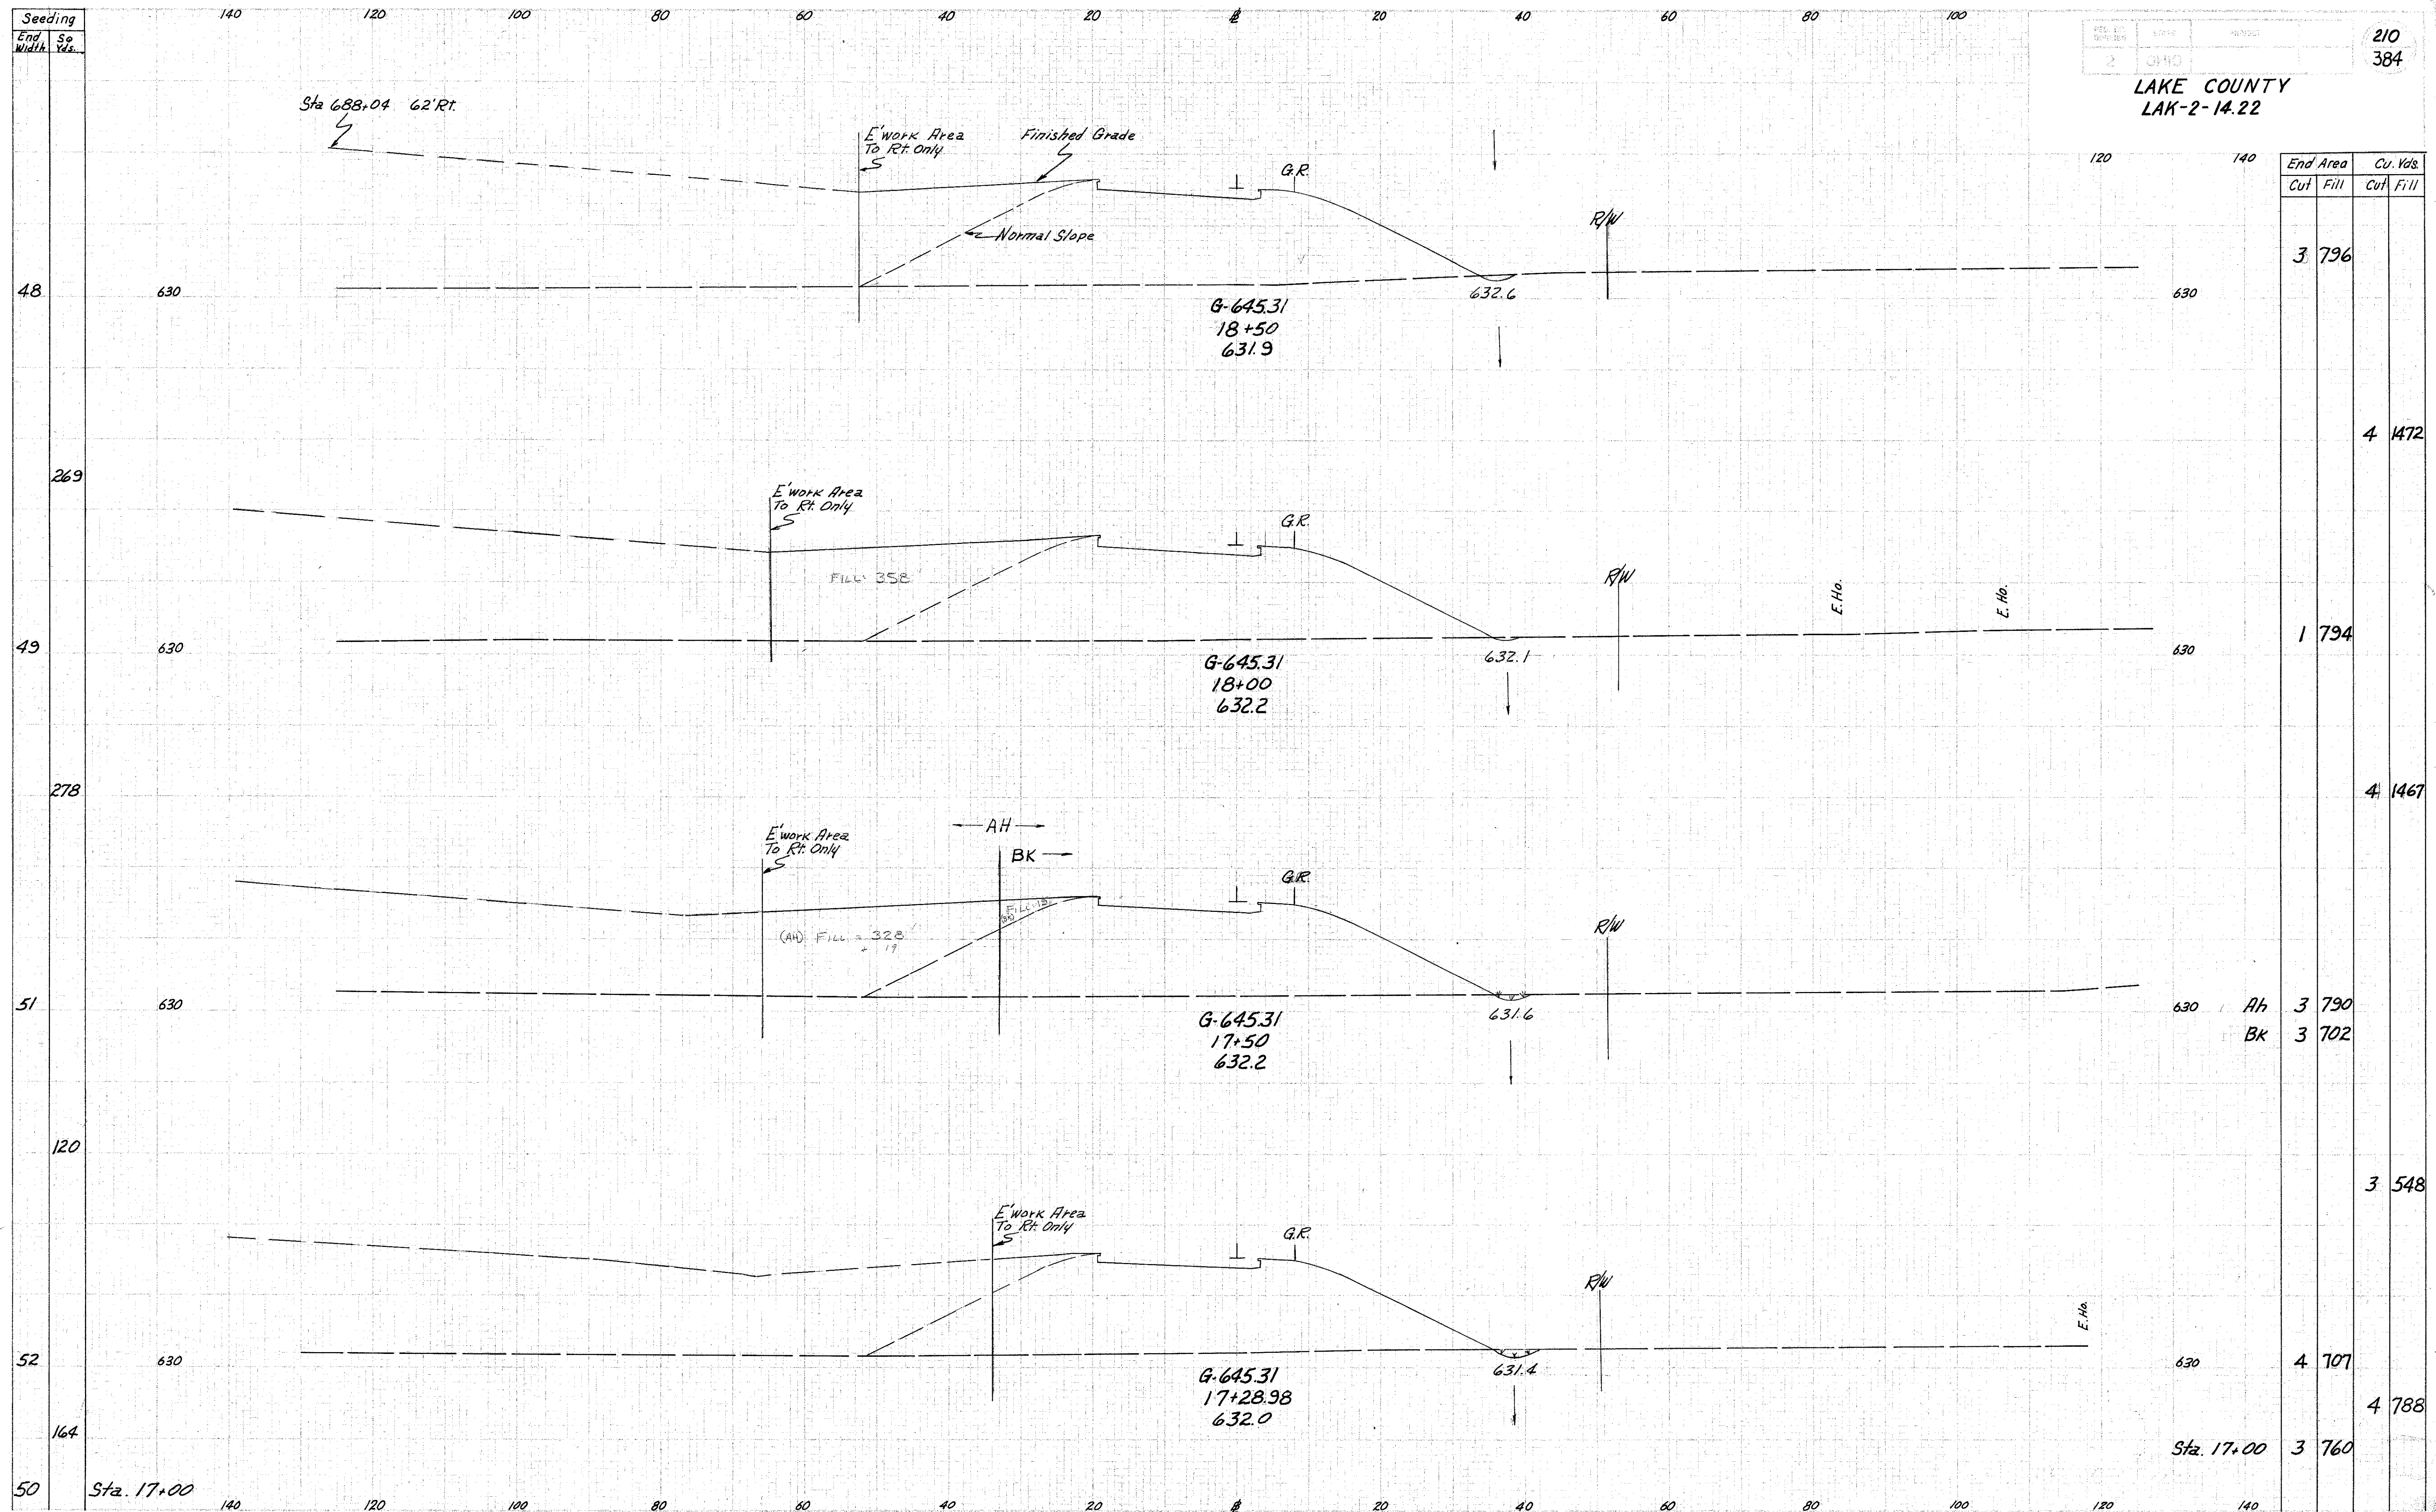

End Area	Cu. Yds.	
	Cut	Fill
3	796	
4	1472	
1	794	
4	1467	
Ah	3	790
Bk	3	702
3	548	
4	707	
	4	788
Sta. 17+00	3	760