
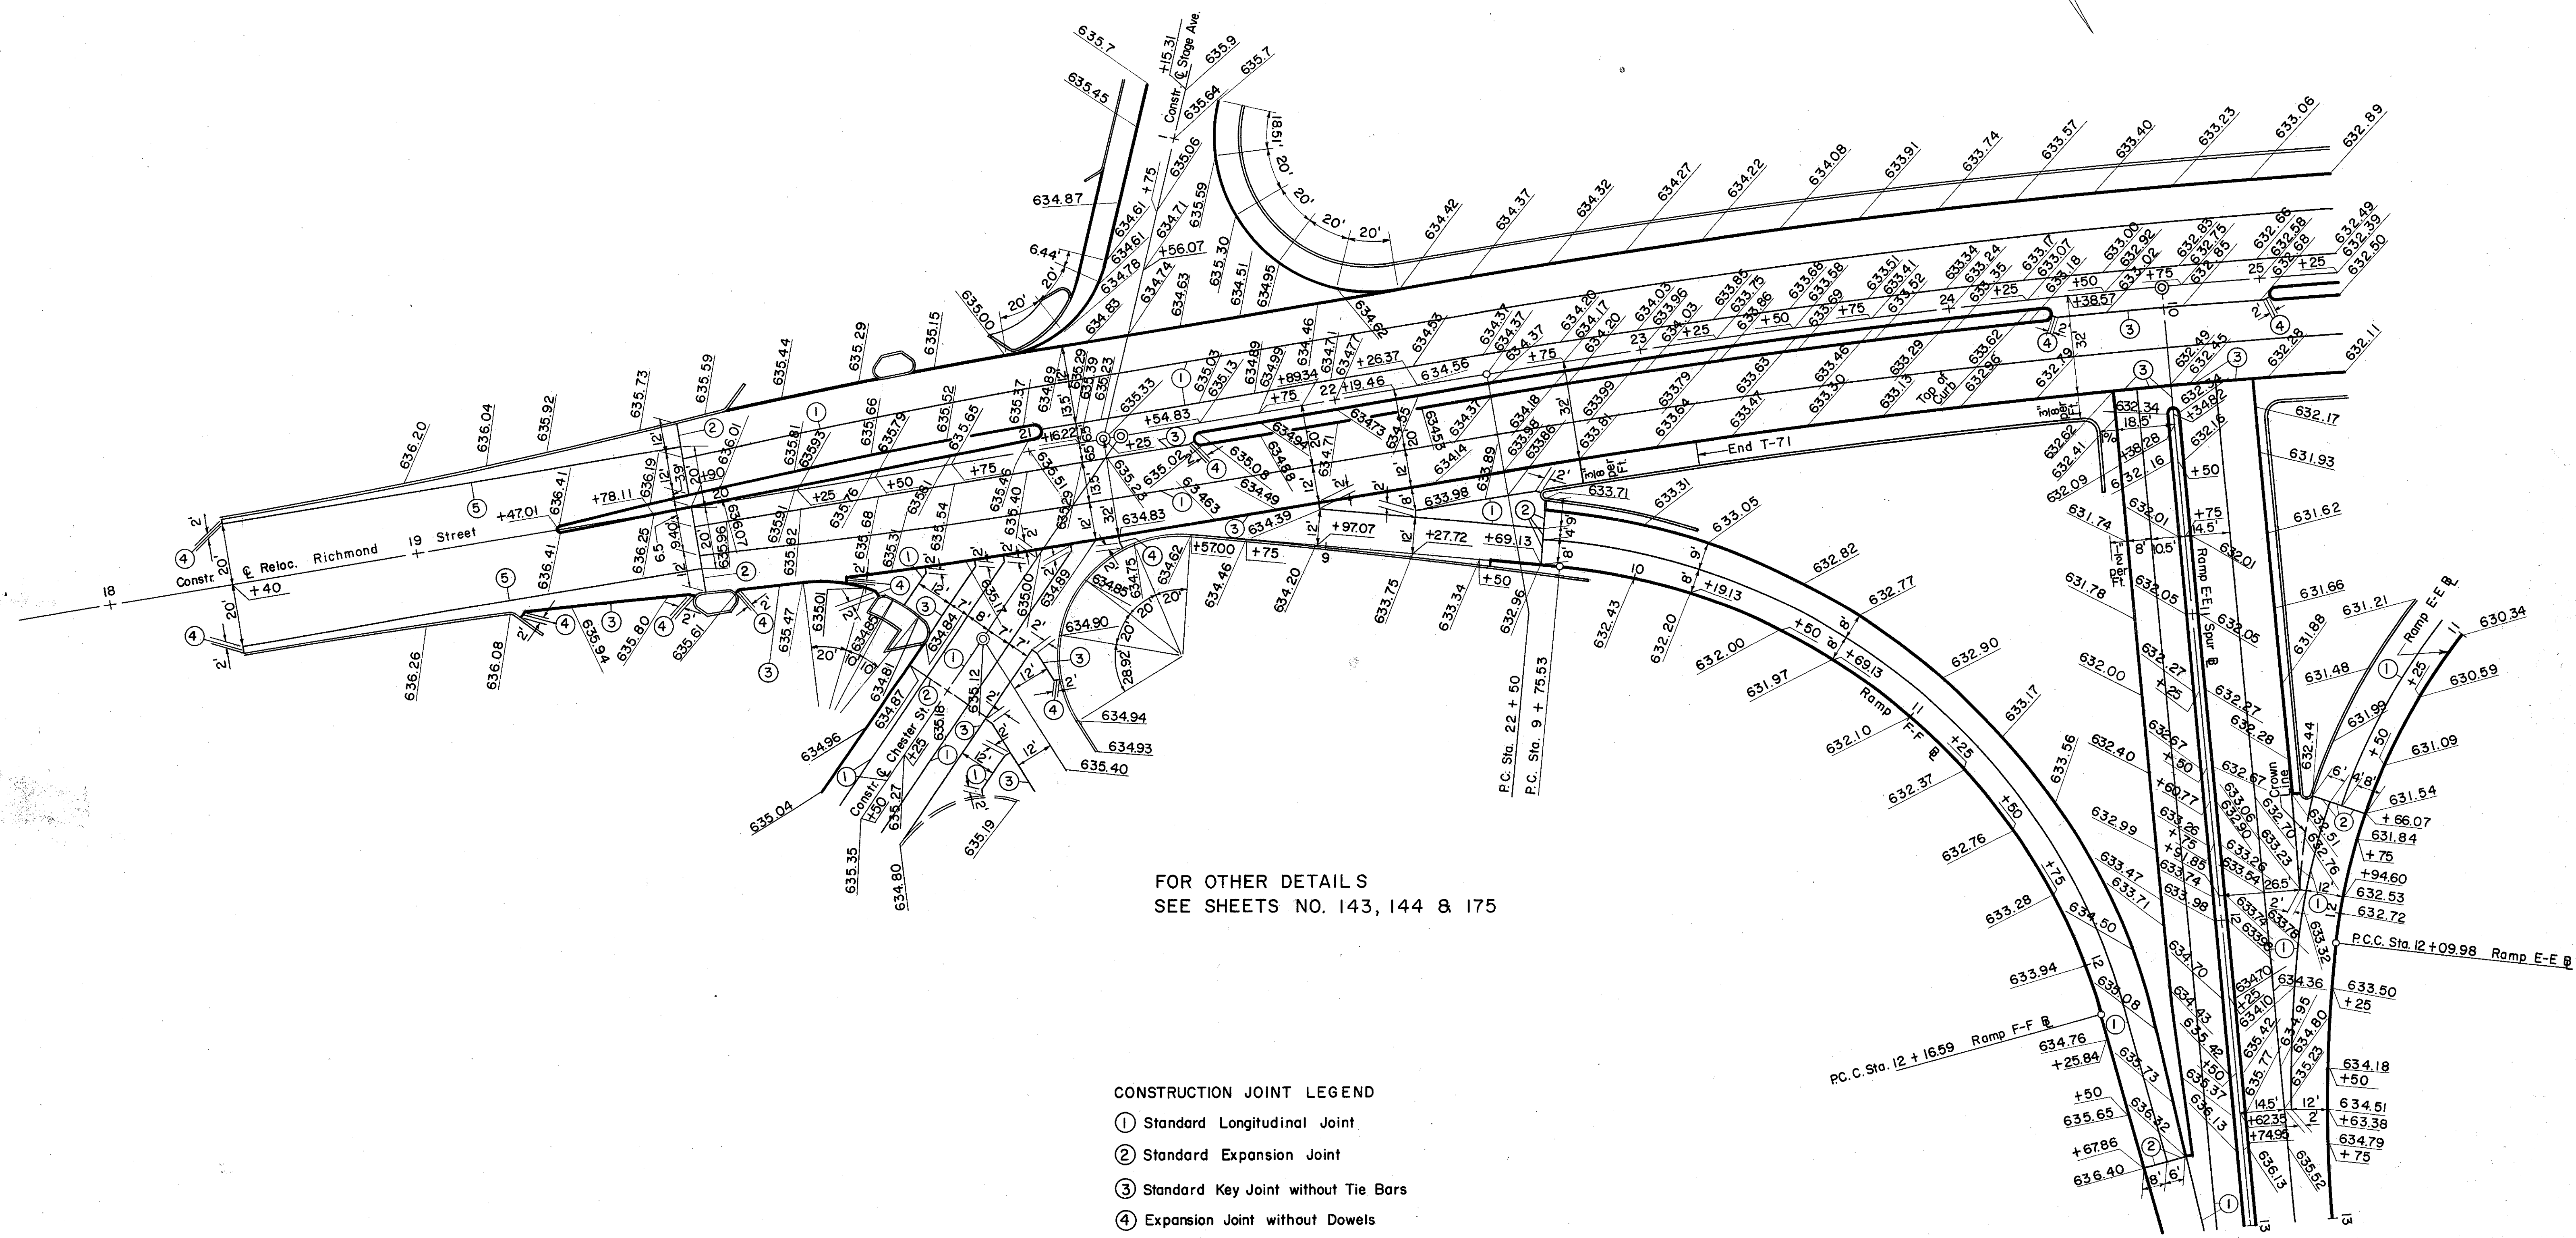


FED. RD. DIVISION	STATE	PROJECT
2	OHIO	

LAKE COUNTY
LAK-2-14.22

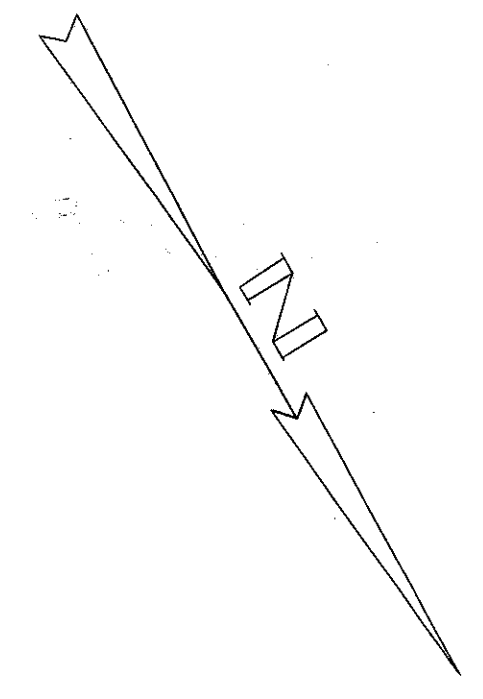

FOR OTHER DETAILS
SEE SHEETS NO. 143, 144 & 175

- CONSTRUCTION JOINT LEGEND
- ① Standard Longitudinal Joint
 - ② Standard Expansion Joint
 - ③ Standard Key Joint without Tie Bars
 - ④ Expansion Joint without Dowels
 - ⑤ Standard Longitudinal Expansion Bolt Joint

RICHMOND STREET INTERCHANGE
INTERSECTION DETAILS
RICHMOND STREET
RAMP F-F & RAMP E-E SPUR